


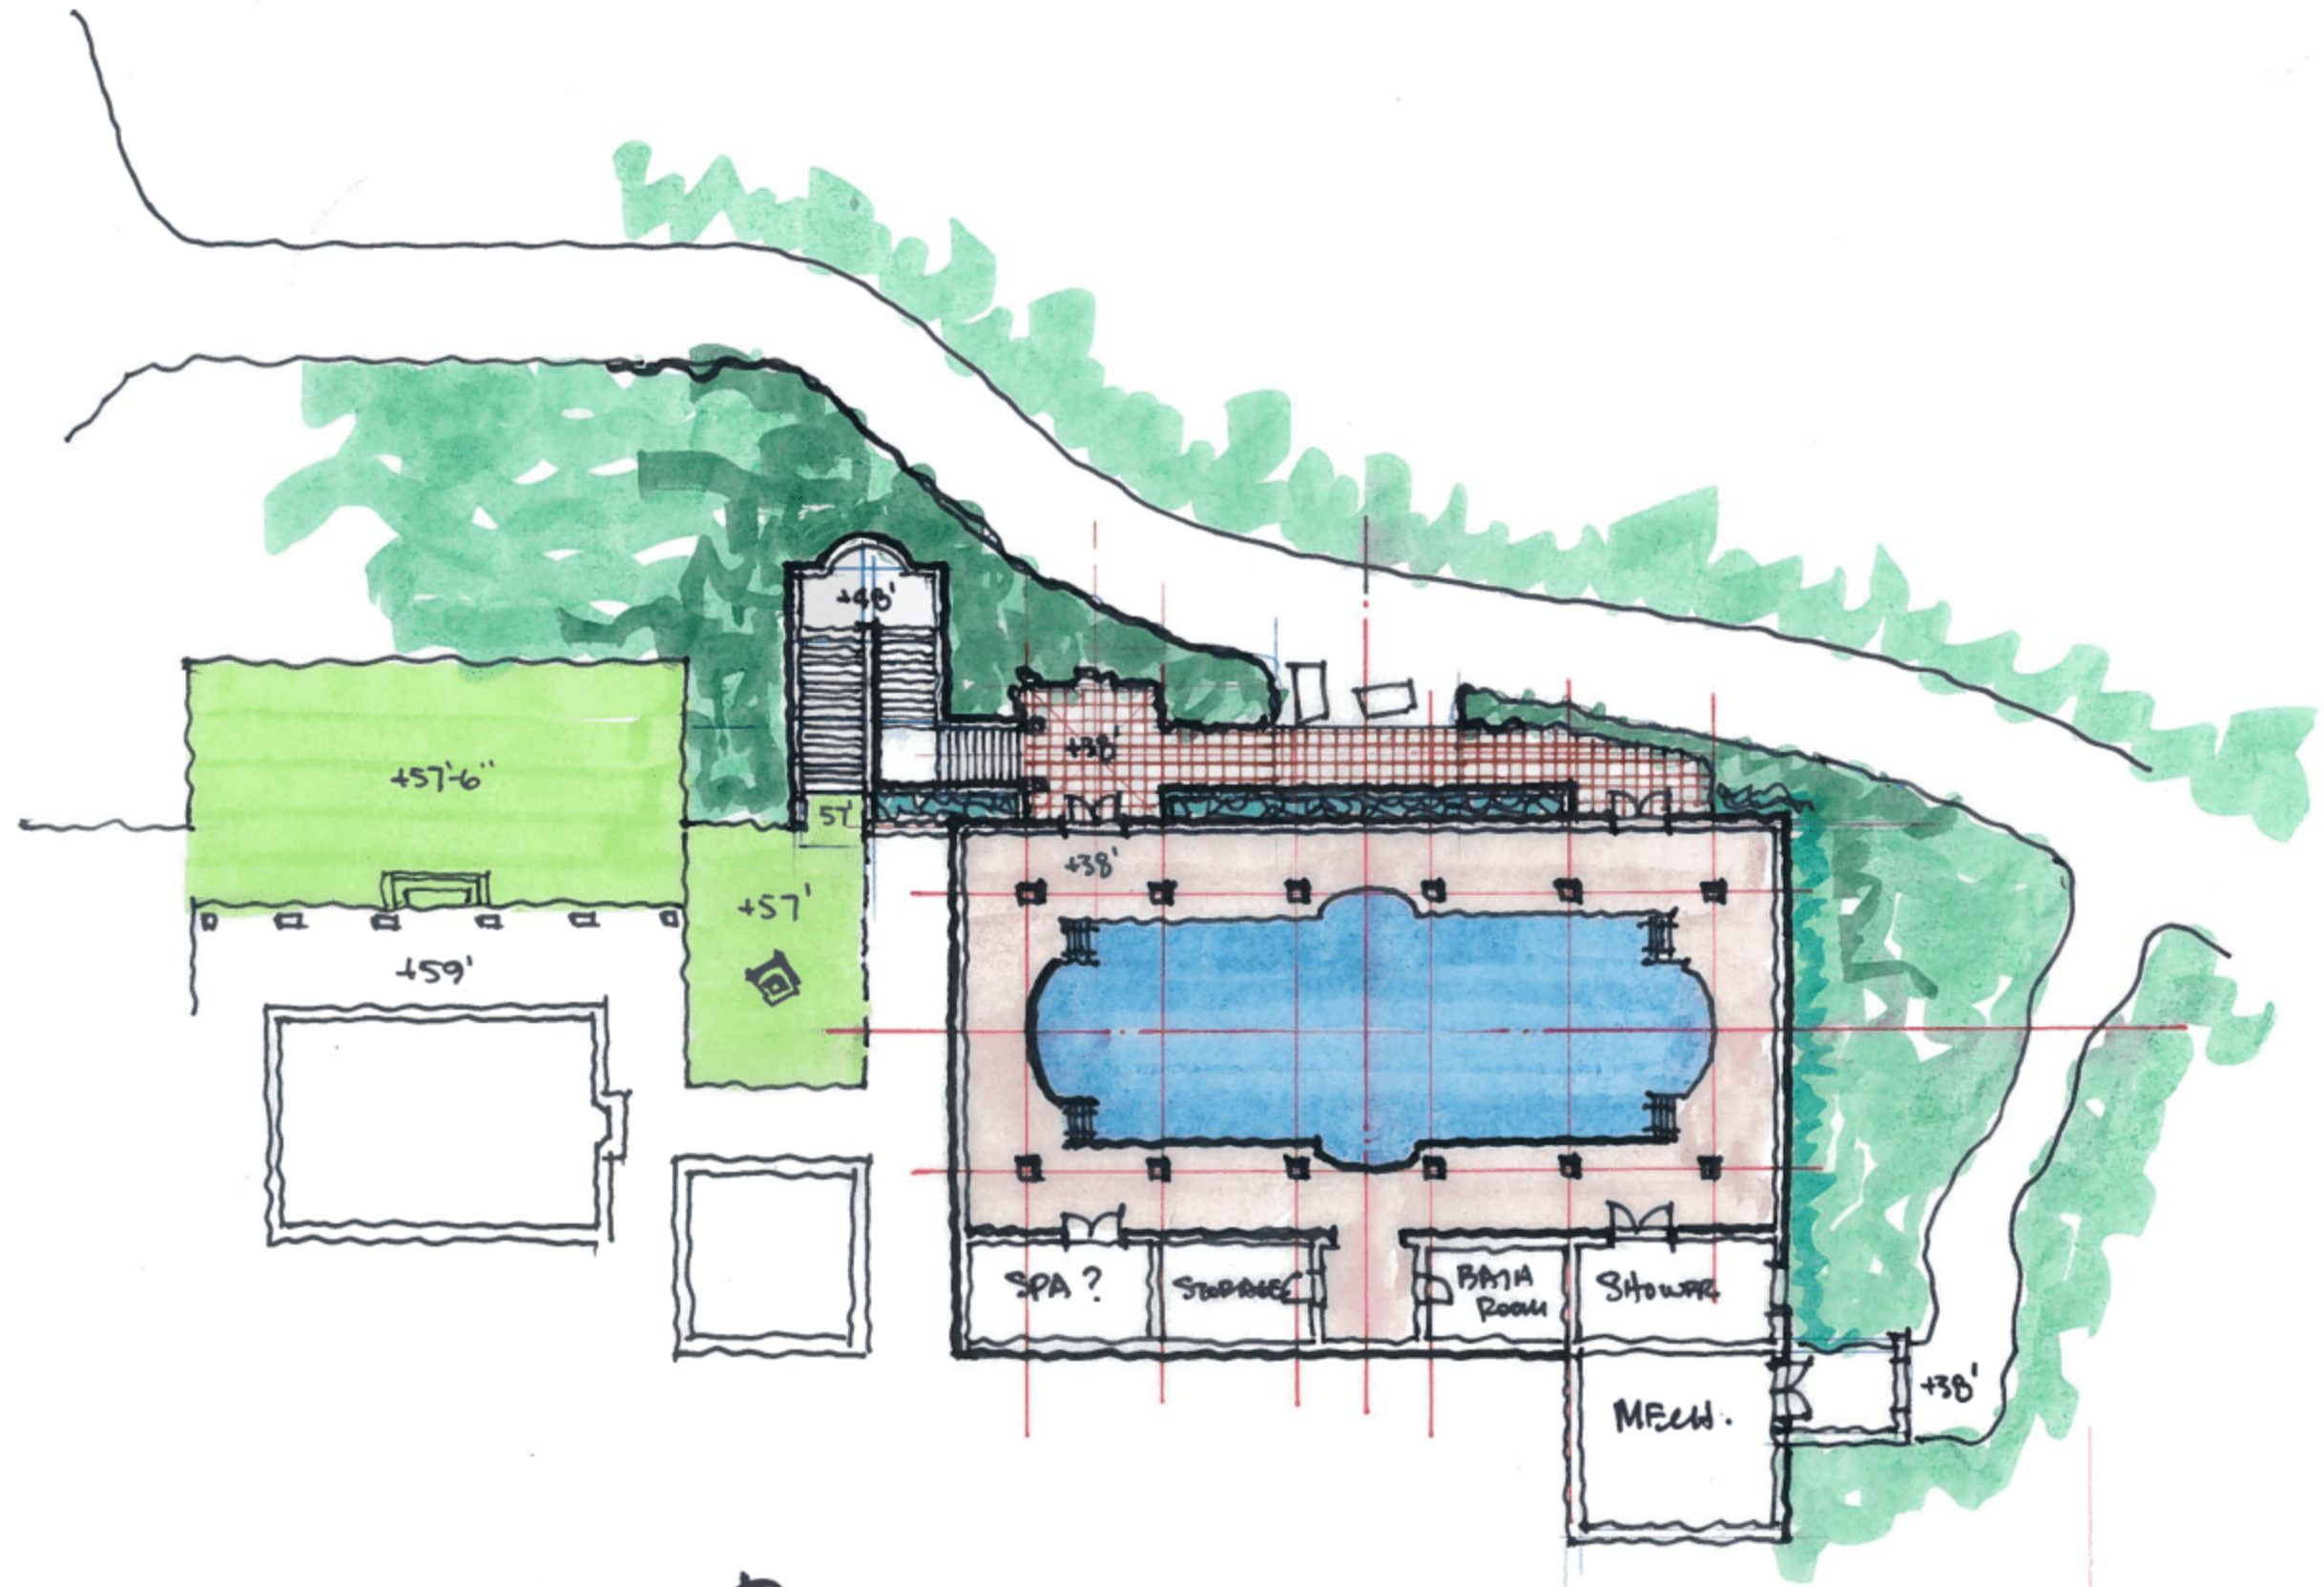


GZ

EPSTEIN RESIDENCE

B

+38' POOL LEVEL PLAN STUDY
 $1" = 20'-0"$

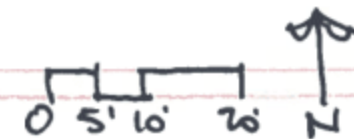

7.82E 1/20/11 86