
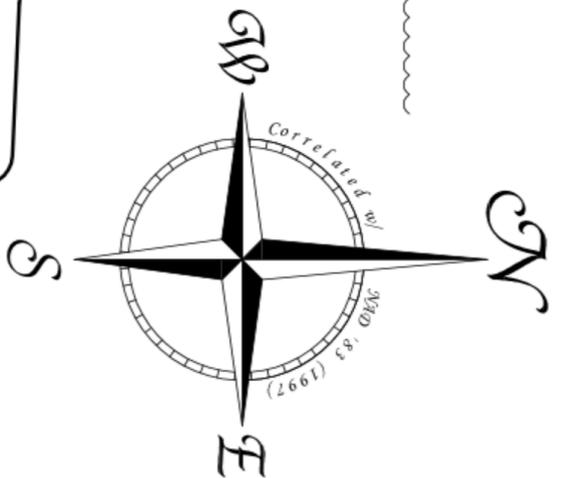


Old James Gut

SHORELINE (SEE NOTE)

Silsbury Bound

LOCATION PLAN

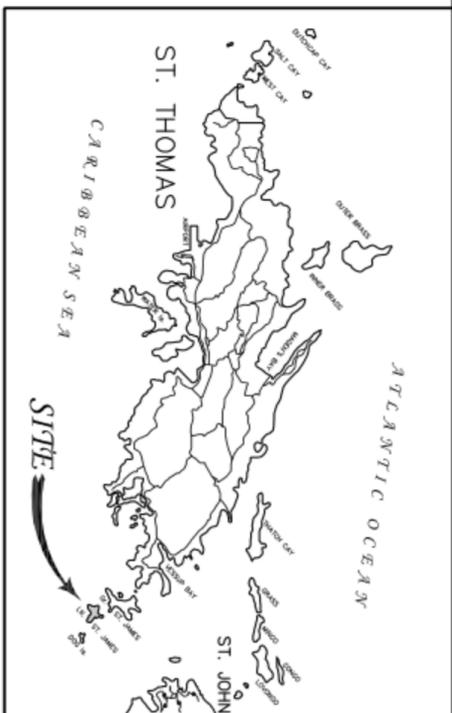


Parcel No. "C"
11.8 Acres ±
(D9-8021-7007)

LEGEND
UNMARKED POINT
FINISH FLOOR

REFERENCE
D9-8021-7007

ZONING
R-1

NOTE:
SHORELINE LOCATION IS BASED PARTLY UPON AERIAL PHOTOGRAMMETRIC MAPPING BY MARK HORD AERIAL SURVEYS, CIRCA 1971, AND PARTLY UPON CONVENTIONAL SURVEY METHODS, CIRCA 2003.

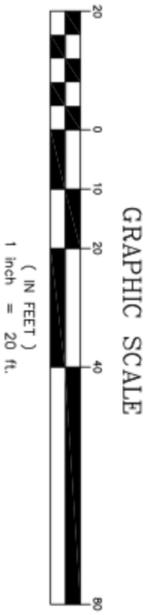

Brian Moseley
Associates, Inc.
Land Surveyors & Consultants
4003 RAPHAEL HILL ROAD
SUITE 606
ST. THOMAS, VI 00802
PHONE (340) 774-5310
FAX (340) 776-4090

Partial Silsbury Survey of
Parcel No. "C"

Little St. James Island
No. 6A Red Hook Quarter
St. Thomas, U.S. Virgin Islands

SURVEY: R.C.W.
CALC: R.C.W.
DRAWN: R.C.W.
SCALE: 1" = 20'
DATE: 7-12-2010
APPROVED:
DWG NO.: 1660-11a
Dwg File No.

