



St. James Qu

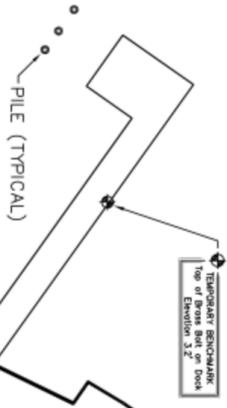


Parcel No. "C"
11.8 Acres ±
(D9-8021-7007)


Parcel No. "C"
11.8 Acres ±
(D9-8021-7007)

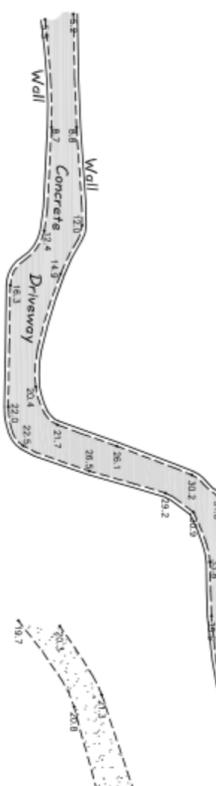

GRAPHIC SCALE

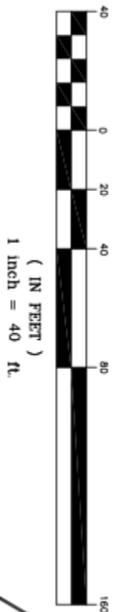

SHORELINE (SEE NOTE)

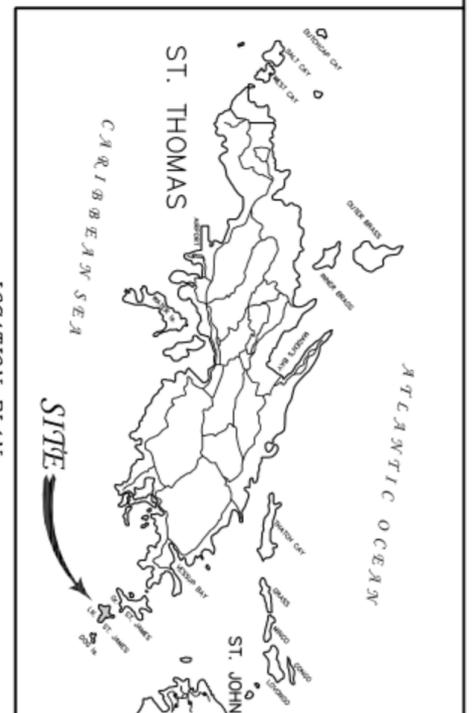

LOCATION PLAN

LEGEND
◆ FINISH FLOOR

REFERENCE
D9-8021-7007

ZONING
R-1

NOTE:
SHORELINE LOCATION IS BASED PARTLY UPON AERIAL PHOTOGRAMMETRIC MAPPING BY MARK HURD AERIAL SURVEYS, CIRCA 1971, AND PARTLY UPON CONVENTIONAL SURVEY METHODS, CIRCA 2003.

Brian Moseley
Associates, Inc.
Land Surveyors & Consultants

4003 RABHUNE HILL ROAD
SUITE 606
ST. THOMAS, VI 00802
PHONE (340) 774-5310
FAX (340) 774-4090

Partial Submittal Survey of
Parcel No. "C"
Little St. James Island
No. 6A Red Hook Quarter
St. Thomas, U.S. Virgin Islands

DATE: 7-12-2010
DWS NO.: 1660-11b

SURVEY: R.C.H.
CALC: R.C.H.
DRAWN: R.C.H.
SCALE: 1" = 40'

APPROVED: [Signature]

OLG FILE NO. [Blank]