

Boffi SOHO

31 1/2 Greene St.(and Grand)
 Tel. [REDACTED]
 Fax. [REDACTED]
 E-mail [REDACTED]

CLIENT:

EPSTEIN'S RESIDENCE
 Little St.James Island 6100 Red Hook
 Quarters B3 St.Thomas,USVI 00802

ARCHITECT/ FIRM:

THE deJONGH GROUP

MATERIAL

MODEL	LT
TOE KICK	ALUMINUM (3 1/8" H)
CABINET. FIN.	M+ WHITE
INTERIORS	MELAMINE GREY 09
HANDLES	DUEMILAOTTO / LT
COUNTERTOP	S.S. BRUSHED 2cm /CARRARA WHITE MARBLE 6cm
UPPER CAB.	M+ WHITE NO HANDLES
BACKSPLASH	S.S.H.10cm

FIXTURE

OVEN	GAGGENAU
DISHWASER	MIELE
REFRIGERATOR	GAGGENAU + SUBZERO
MICROWAVE	TBD
HOOD	BOFFI
COOKTOP	5 GAS BURNERS GAGGENAU
SINK	S.S. ONE BIG-BOWL+2 MEDIUM
FAUCET	TBD

KITCHEN PLAN B


REVISIONS:

CEILING HEIGHT:
 DATE : 08/06/2010
 SCALE: 1/4" =1'-0"

2

DRAWN BY:
 LUCA
 BARIOLA

A-1

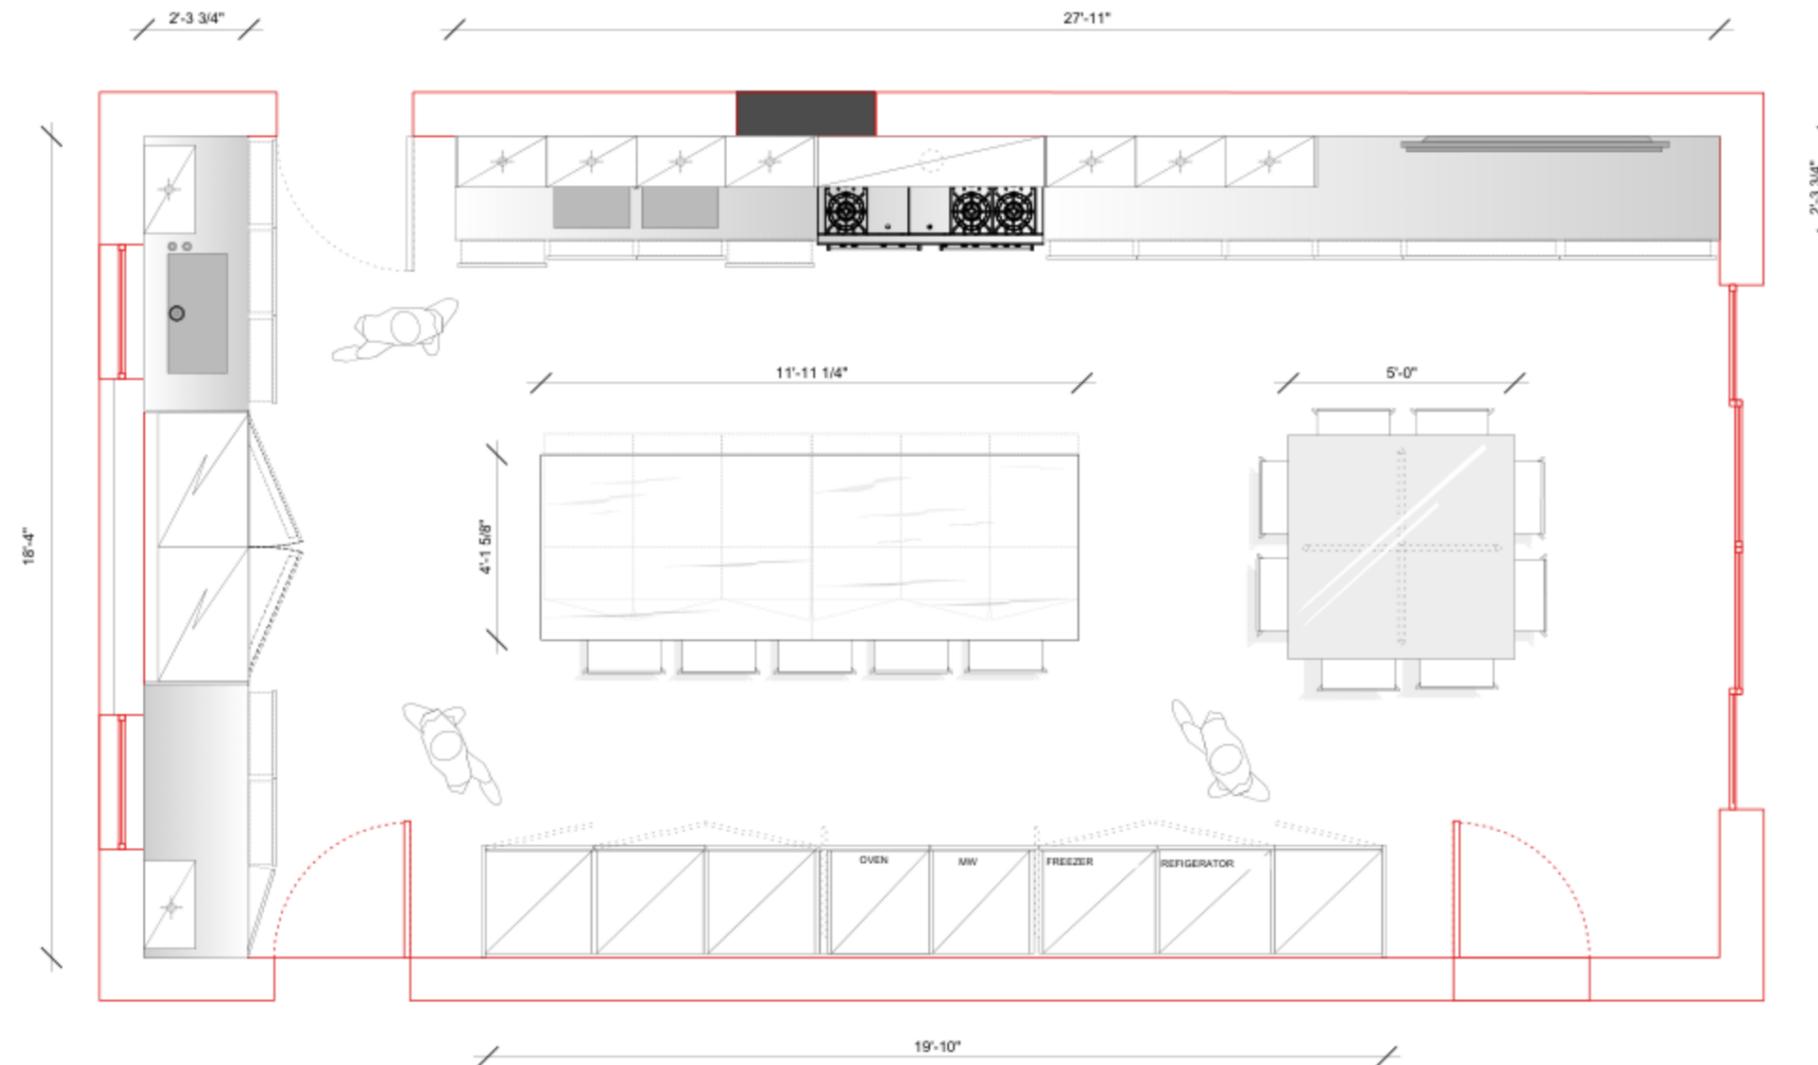

Boffi SOHO


31 1/2 Greene St. (and Grand)
 Tel. [REDACTED]
 Fax. [REDACTED]
 E-mail [REDACTED]

CLIENT:

EPSTEIN'S RESIDENCE
 Little St. James Island 6100 Red Hook
 Quarters B3 St. Thomas, USVI 00802

ARCHITECT/ FIRM:

THE deJONGH GROUP

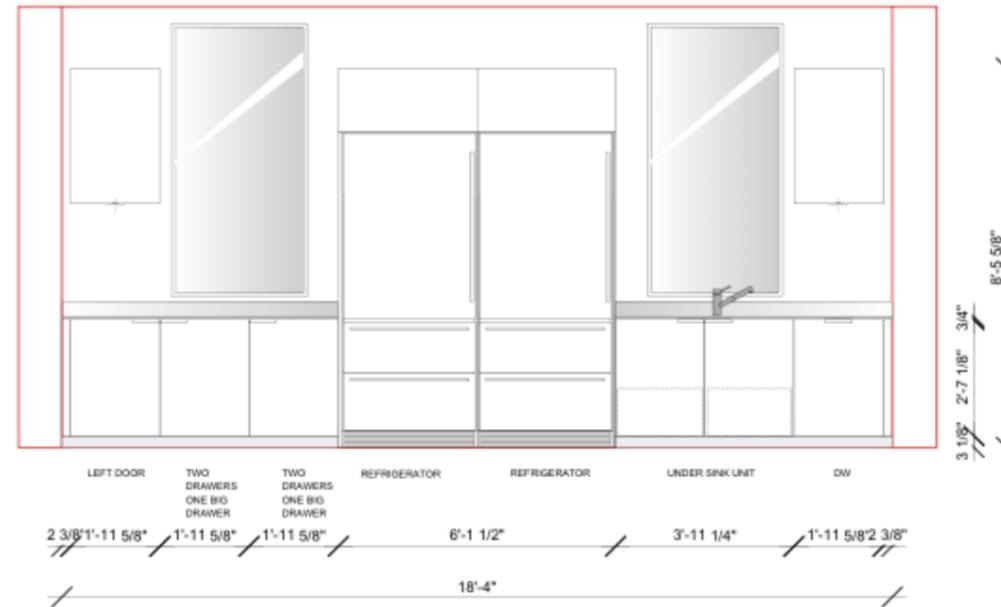

MATERIAL	
MODEL	LT
TOE KICK	ALUMINUM (3 1/8" H)
CABINET. FIN.	M+ WHITE
INTERIORS	MELAMINE GREY 09
HANDLES	DUEMILAIOTTO / LT
COUNTERTOP	S.S. BRUSHED 2cm / CARRARA WHITE MARBLE 6cm
UPPER CAB.	M+ WHITE NO HANDLES
BACKSPLASH	S.S.H.10cm

FIXTURE	
OVEN	GAGGENAU
DISHWASER	MIELE
REFRIGERATOR	GAGGENAU + SUBZERO
MICROWAVE	TBD
HOOD	BOFFI
COOKTOP	5 GAS BURNERS GAGGENAU
SINK	S.S. ONE BIG BOWL+2 MEDIUM
FAUCET	TBD

KITCHEN ELEVATION B

REVISIONS:	CEILING HEIGHT:	
	DATE : 08/06/2010	
	SCALE: 1/4" = 1'-0"	
2	DRAWN BY: LUCA BARIOLA	A-1