
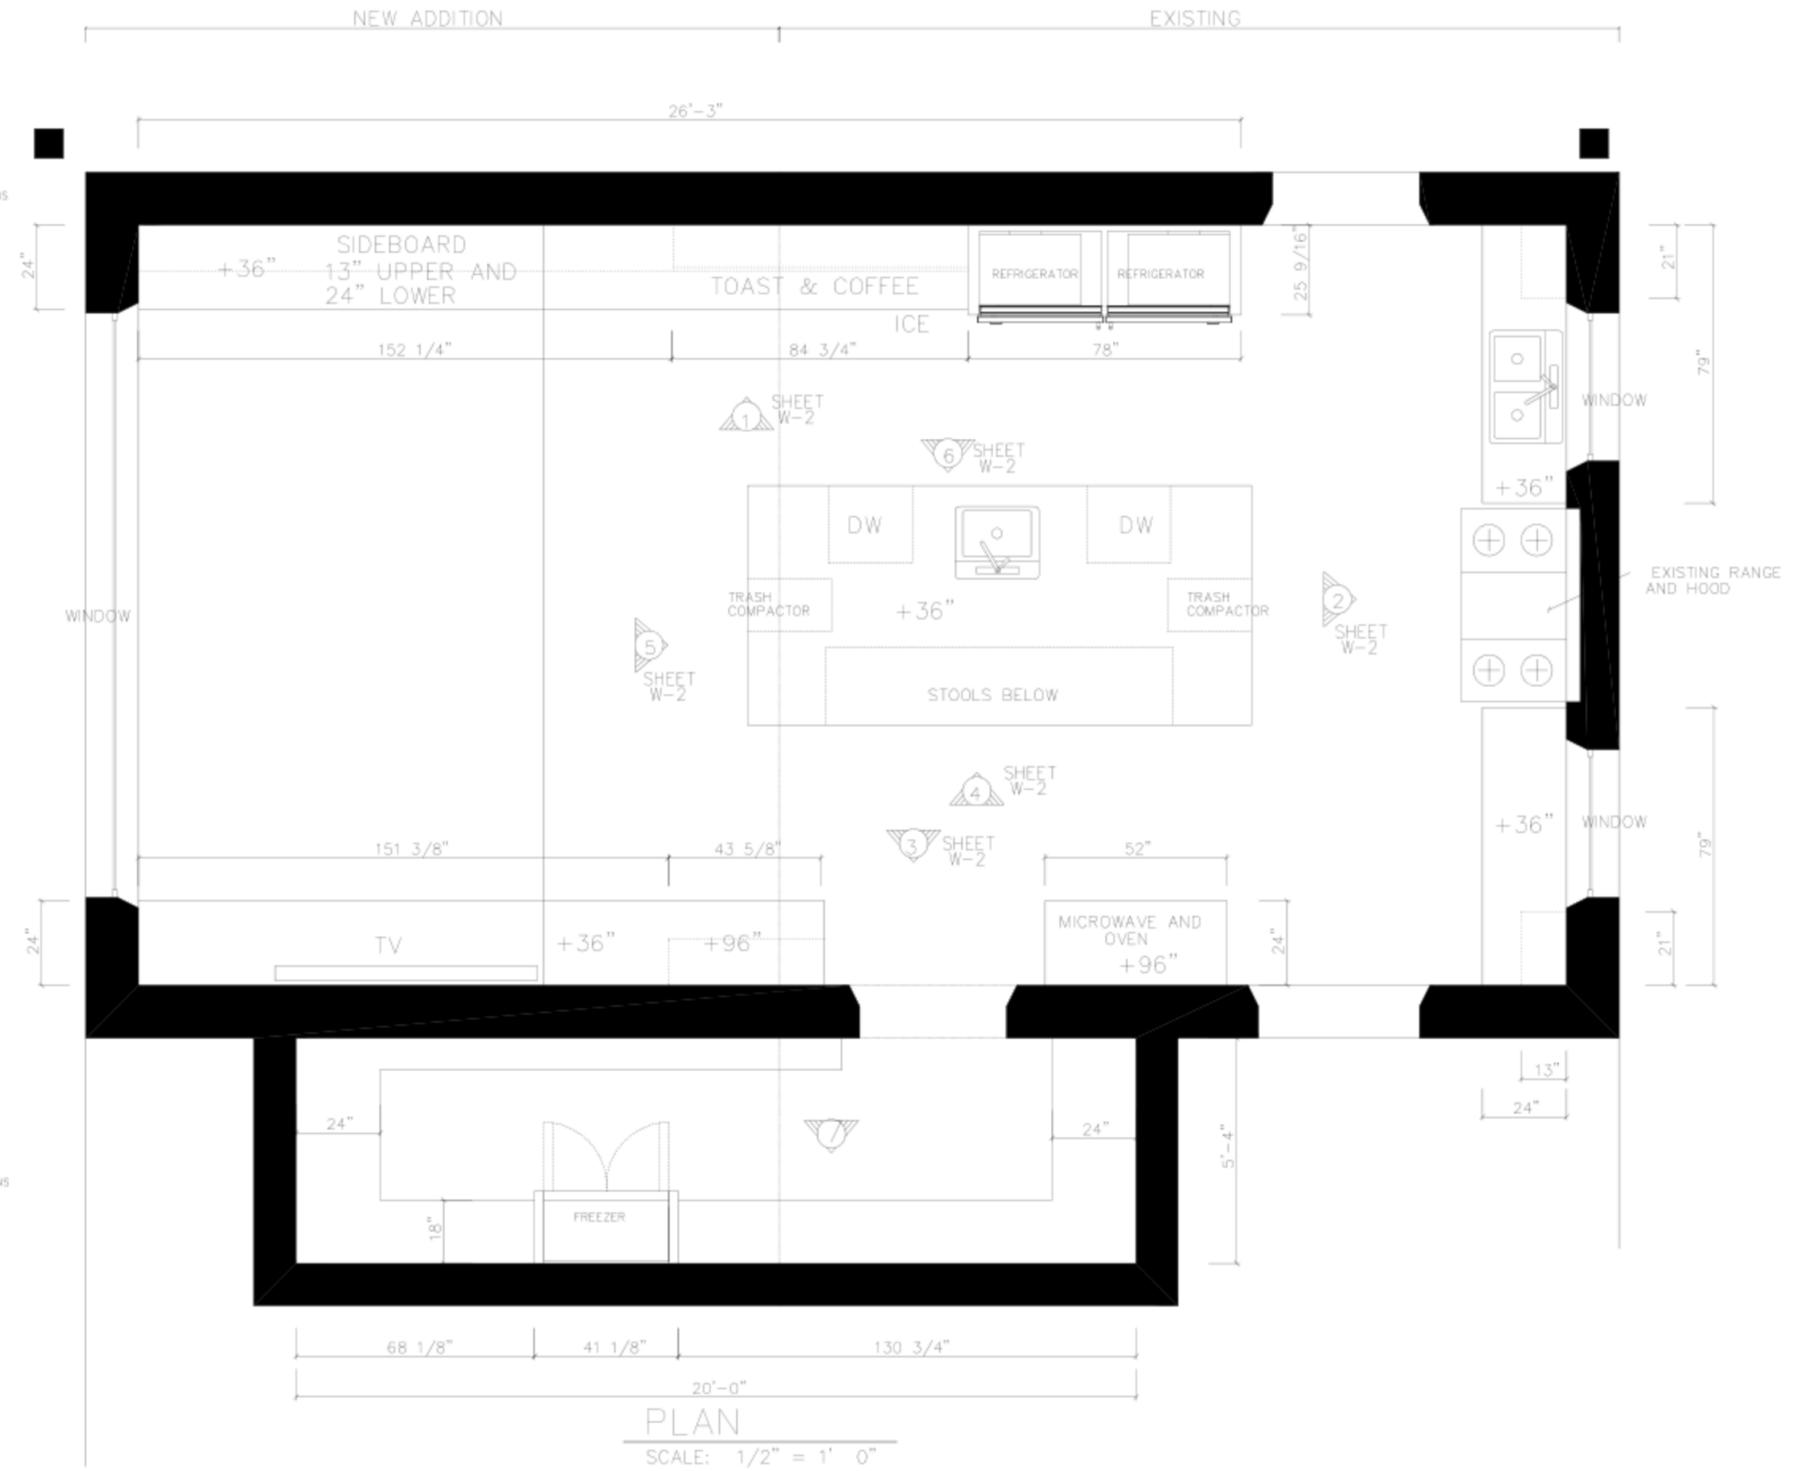
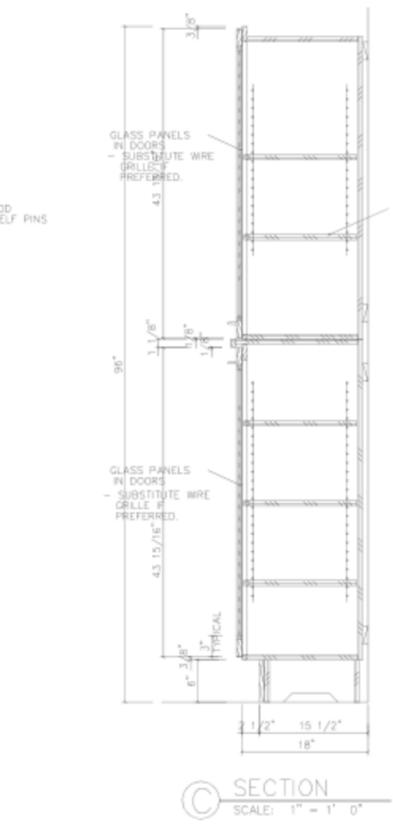
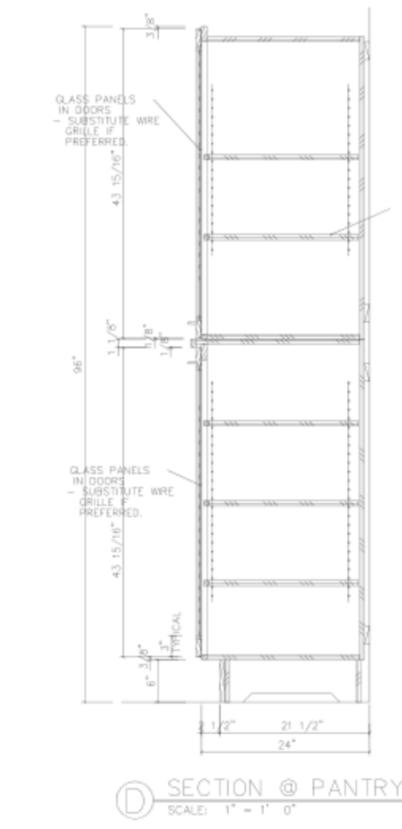


UPPER CABINETS
DESIGNED TO
FIT A 10 1/2"
DINER PLATE

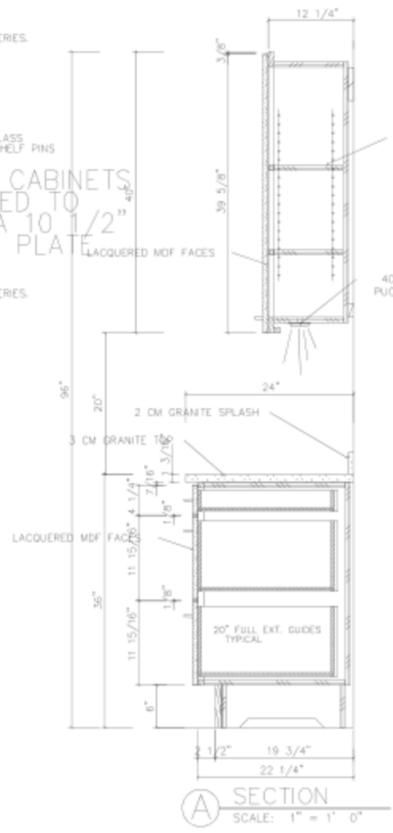

MATERIALS : MEDIUM DENSITY FIBREBOARD
PRIME HEAVILY AS SHEET GOODS

FINISH : CUSTOM MATCHED LACQUER
"GLOSS" INDUSTRIAL FURNITURE FINISH
MATCHES SNAIDERO "ICE WHITE"
INSIDE CABINETS TO BE CLEAR FINISH MAPLE
WITH ALL SURFACES SEALED AND LACQUERED
TO RESIST OPEN AIR ISLAND CLIMATE.

HARDWARE : BRUSHED NICKEL/ CHROME
CONCEALED HINGES

INTERIORS- MAPLE PLYWD.-SEALED/ LACQUERED

SCALE: AS NOTED
DRAWN BY: KAS

PROJECT: LITTLE ST. JAMES
SHEET TITLE: KITCHEN PLAN/ SECTIONS
SHEET 1 OF 2

REVISED:	DATE:
	3/17/10
	SHEET #:
	W-1