


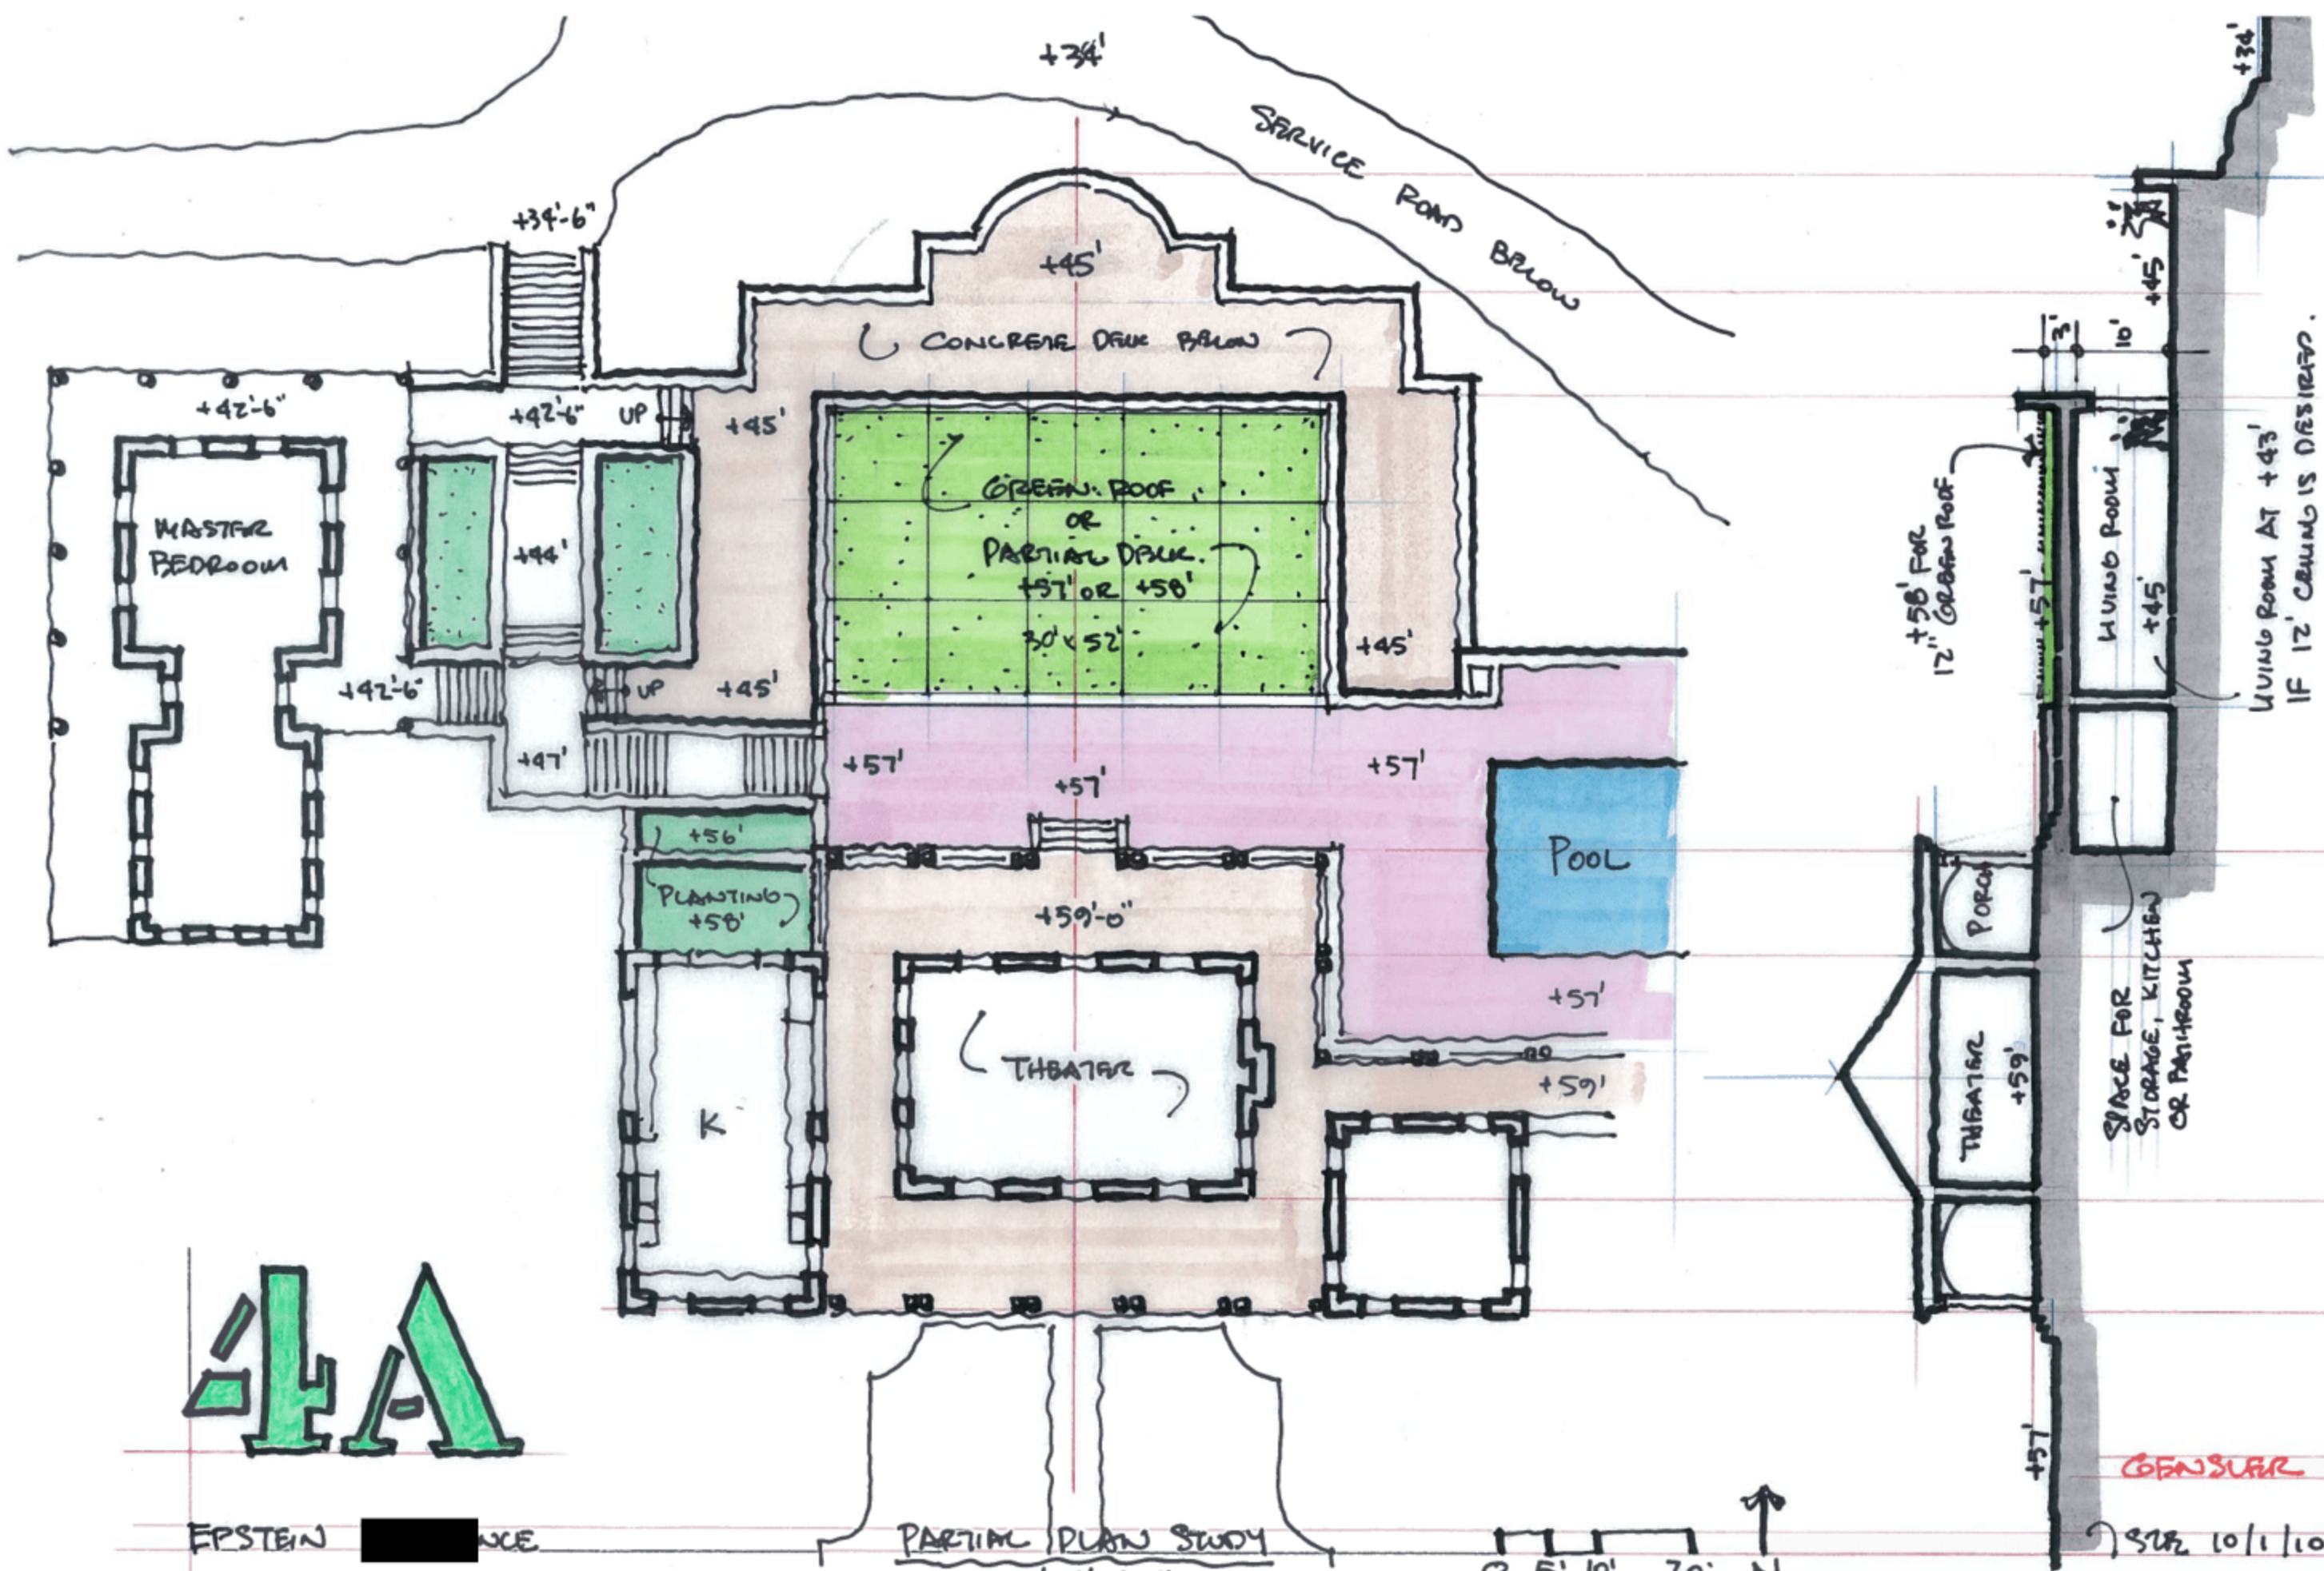

4A

EPSTEIN

PARTIAL PLAN STUDY
1/16" = 1'-0"

0 5' 10' 20' N

CENSUR

10/1/10 40