



111

EPSTEIN RESIDENCE

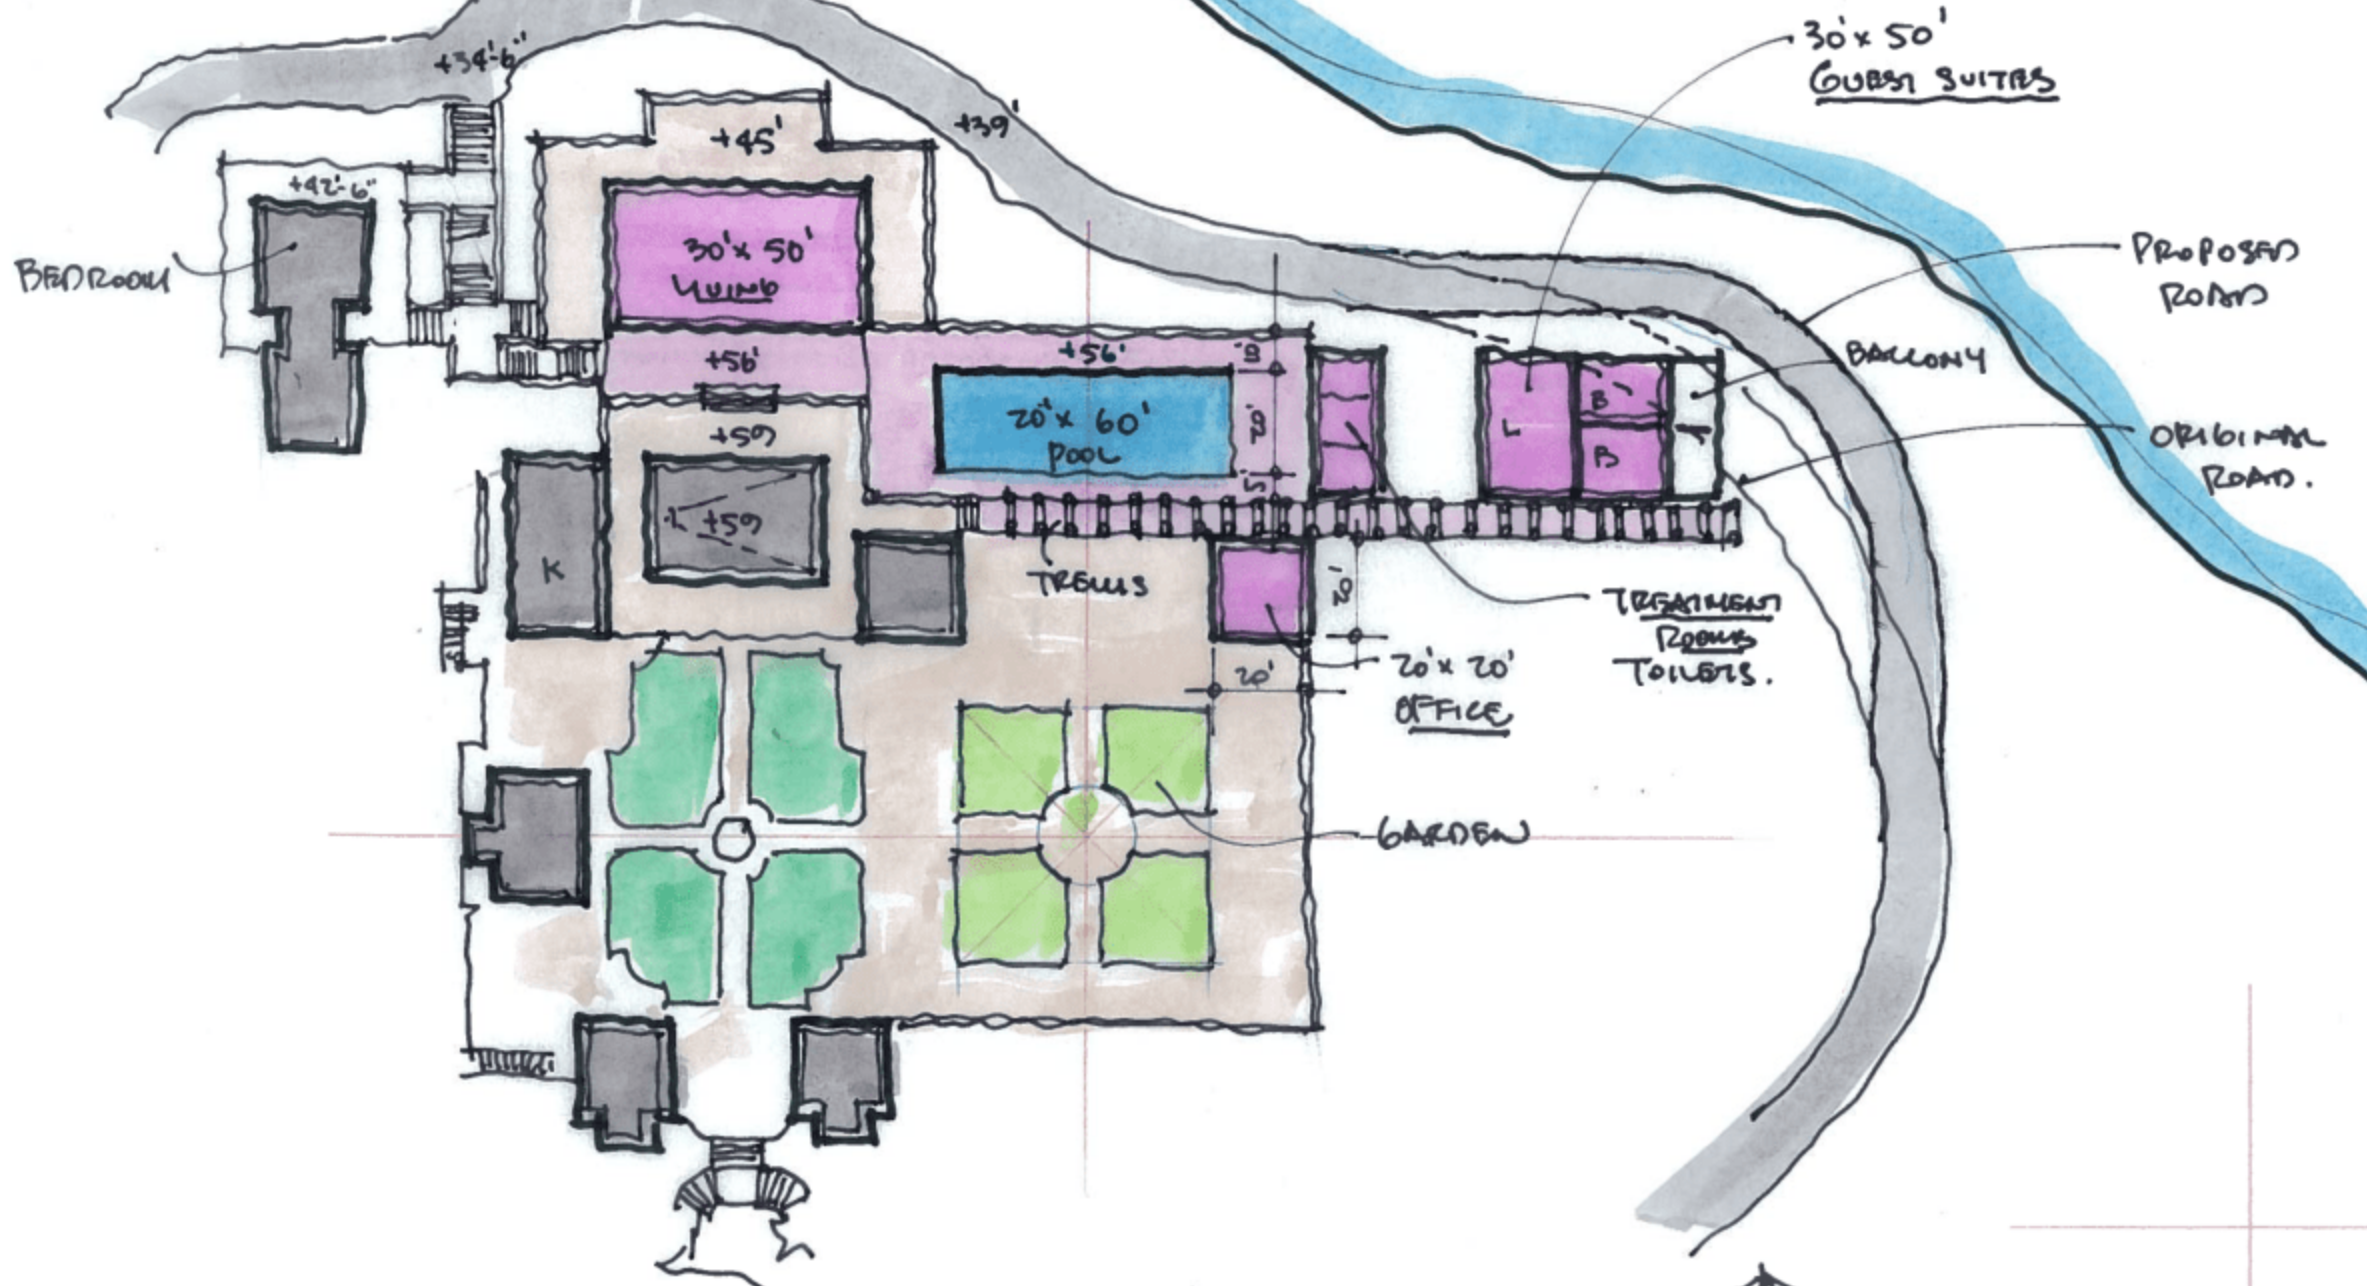

SITE PLAN STUDY
1" = 40'-0"

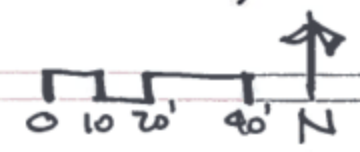

DATE 9/24/10 36