


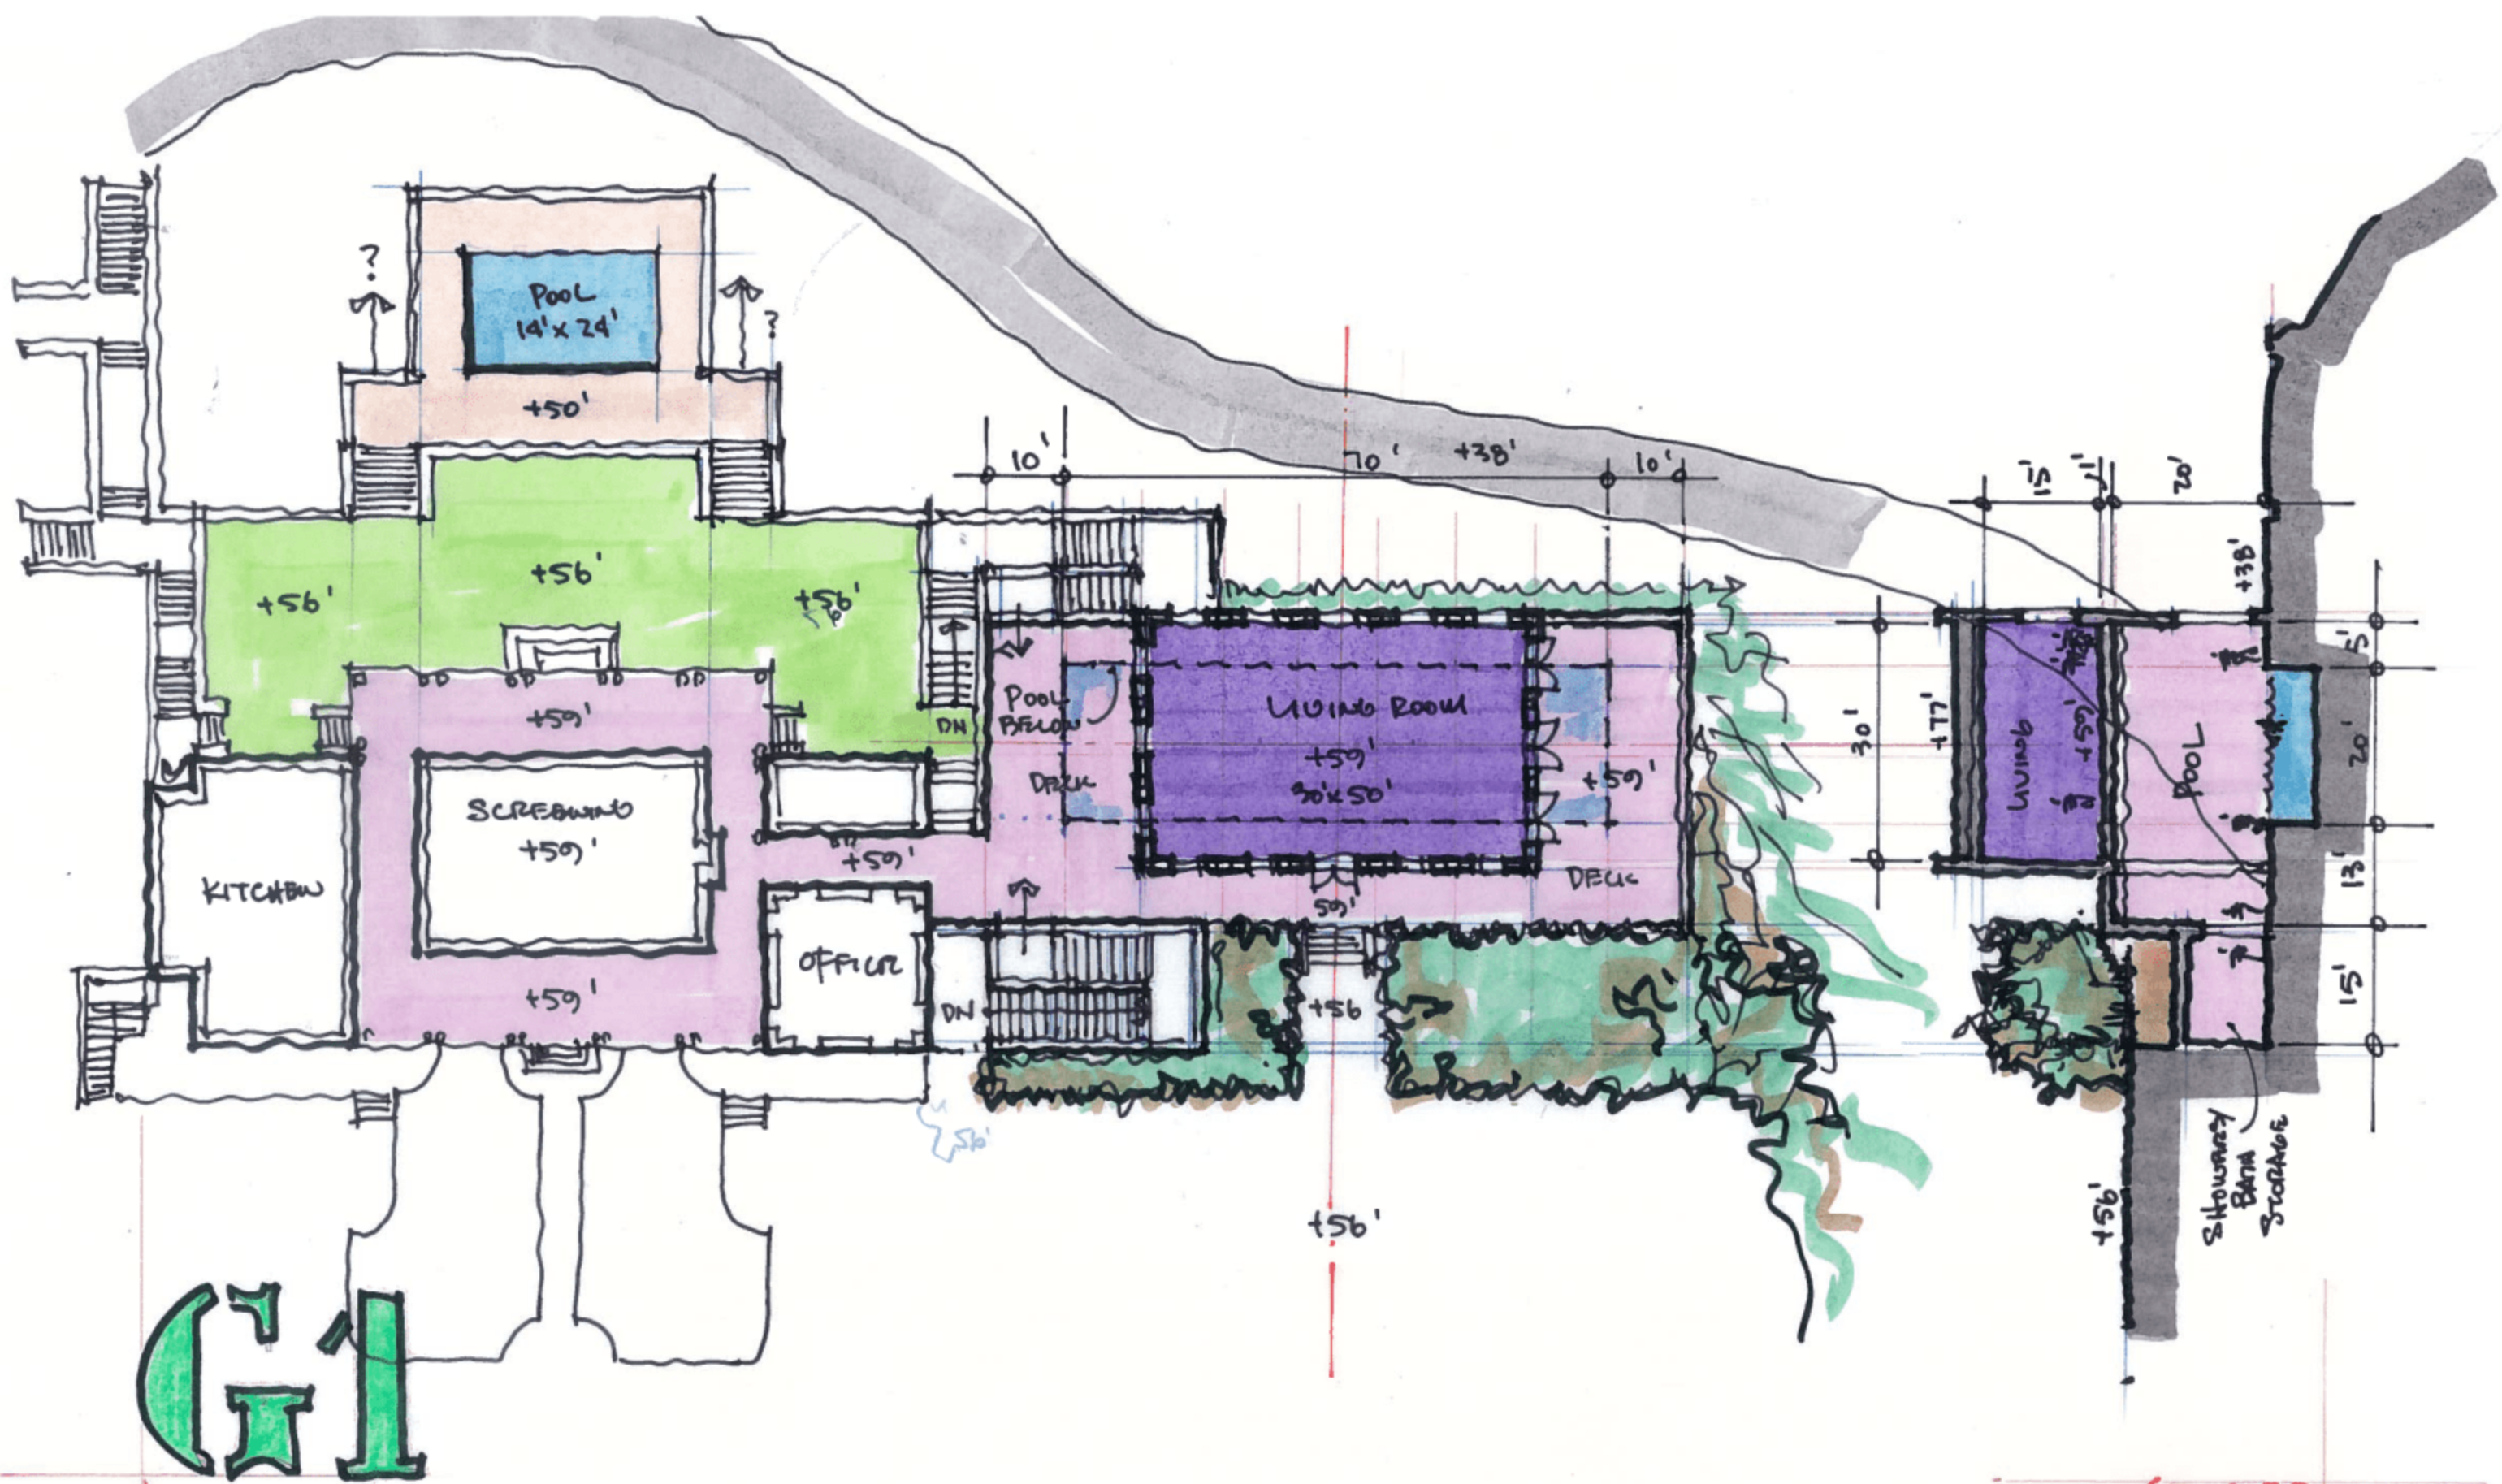

G1

EPSTEIN RESIDENCE

LIVING ROOM / POOL PLAN STORY
1" = 20'-0"

0 5' 10' 20' N

GENSLER

J. S. R. 11/28/10 53