


**NOTES**  
 PROPOSED  
 MATERIALITY:  
 LIGHT OAK

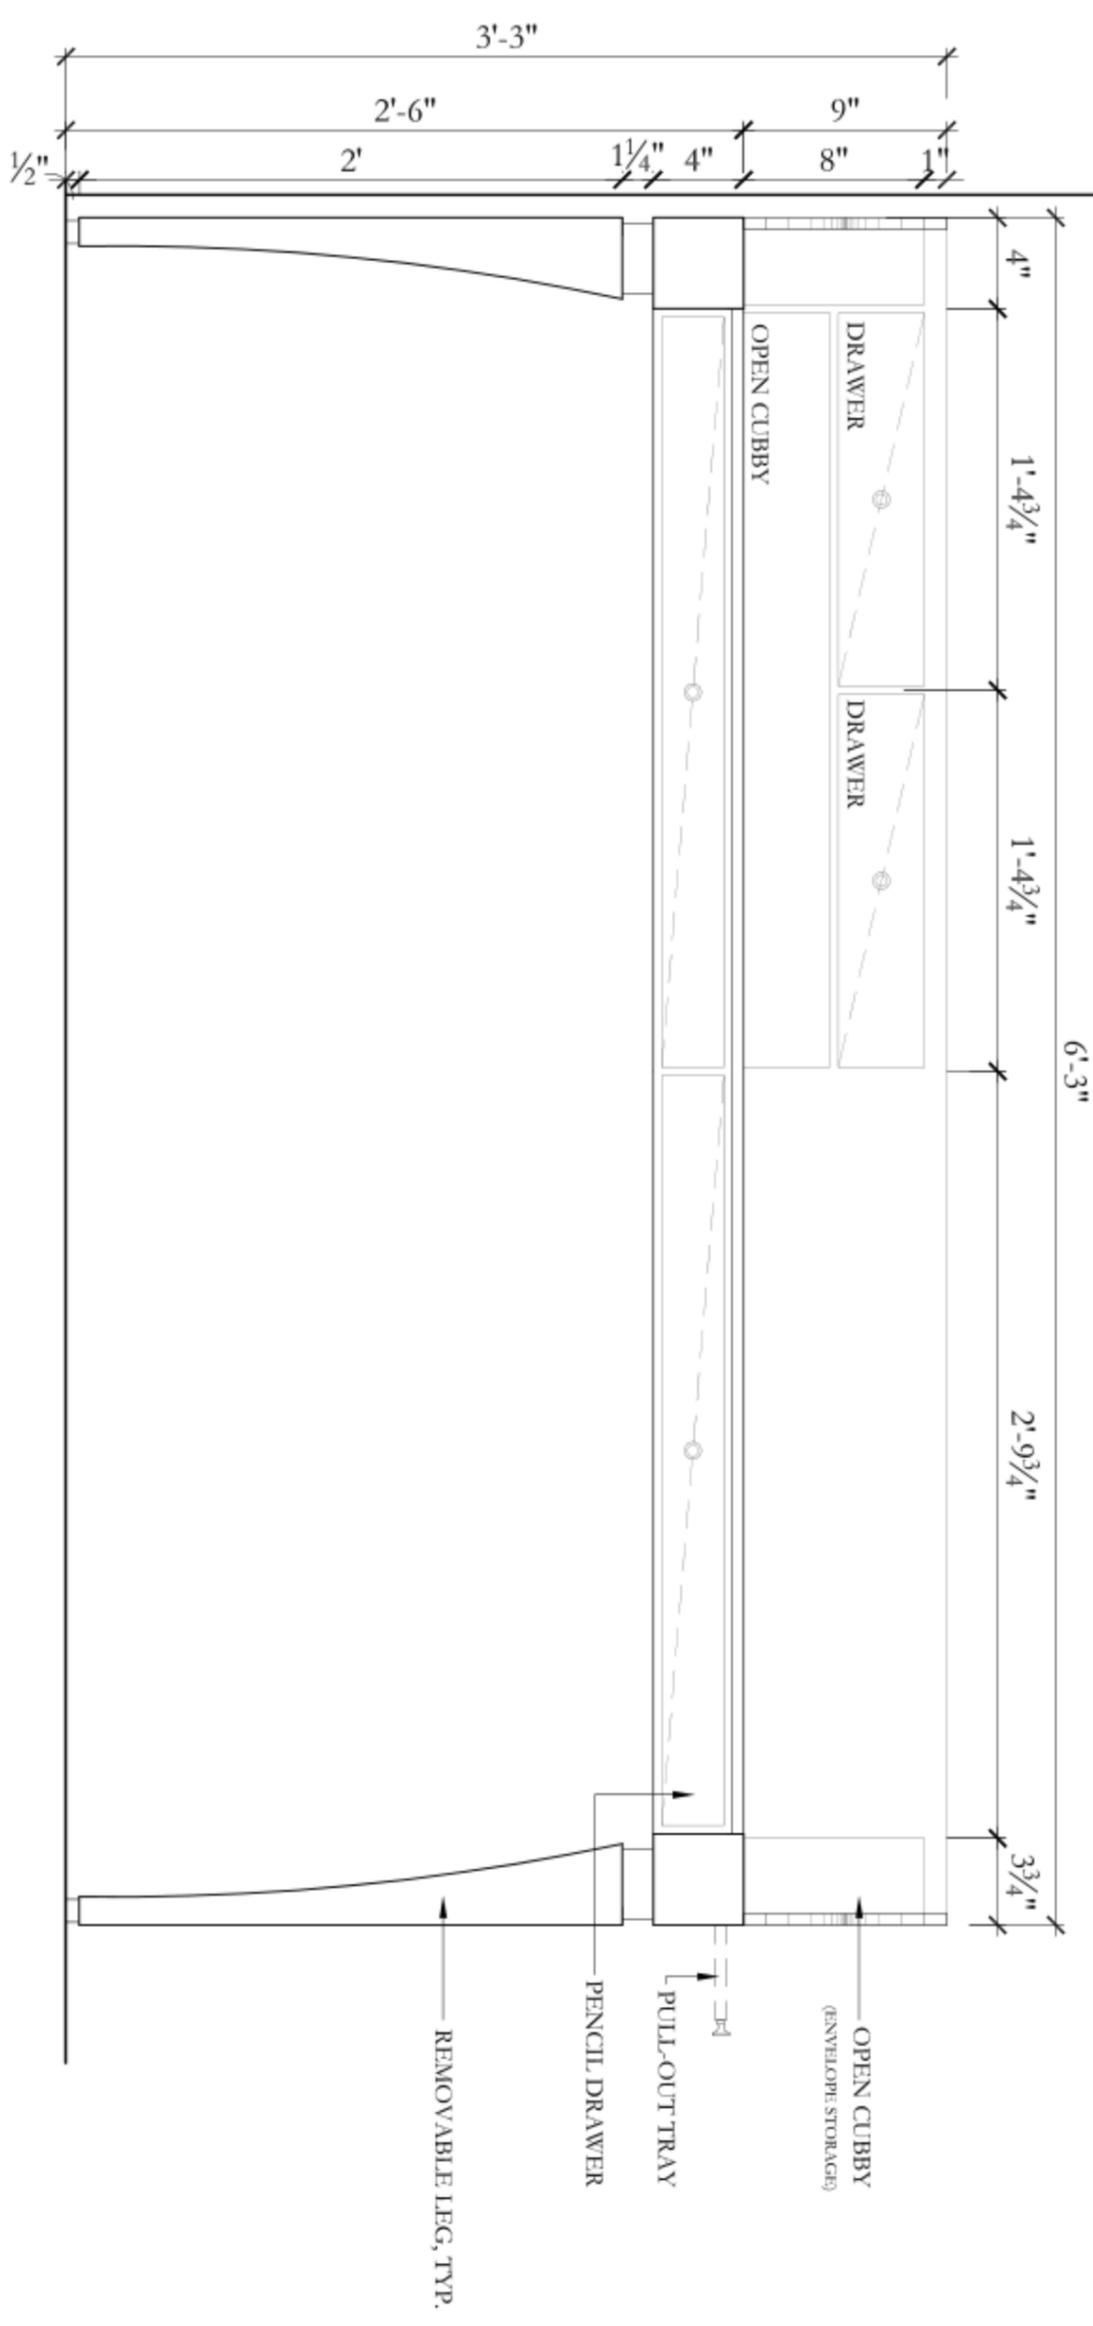

**1** CUSTOM DESK ELEVATION  
 1-1/2" = 1'-0"



**MOLYNEUX**  
 700 LEXINGTON AVENUE, 17TH FLOOR, NEW YORK, NY 10022



**LSJ Office Pavilion**

Project No. 01901      Date: AS NOTED  
 Drawn By:      Date: NOVEMBER 11, 2010

Sheet No.      Scale: AS NOTED  
**SARAH'S OFFICE**  
 CUSTOM DESK  
 Title:      01      Sheet No.: **SK-3**