


NOTES

PROPOSED
MATERIALITY:
LIGHT OAK

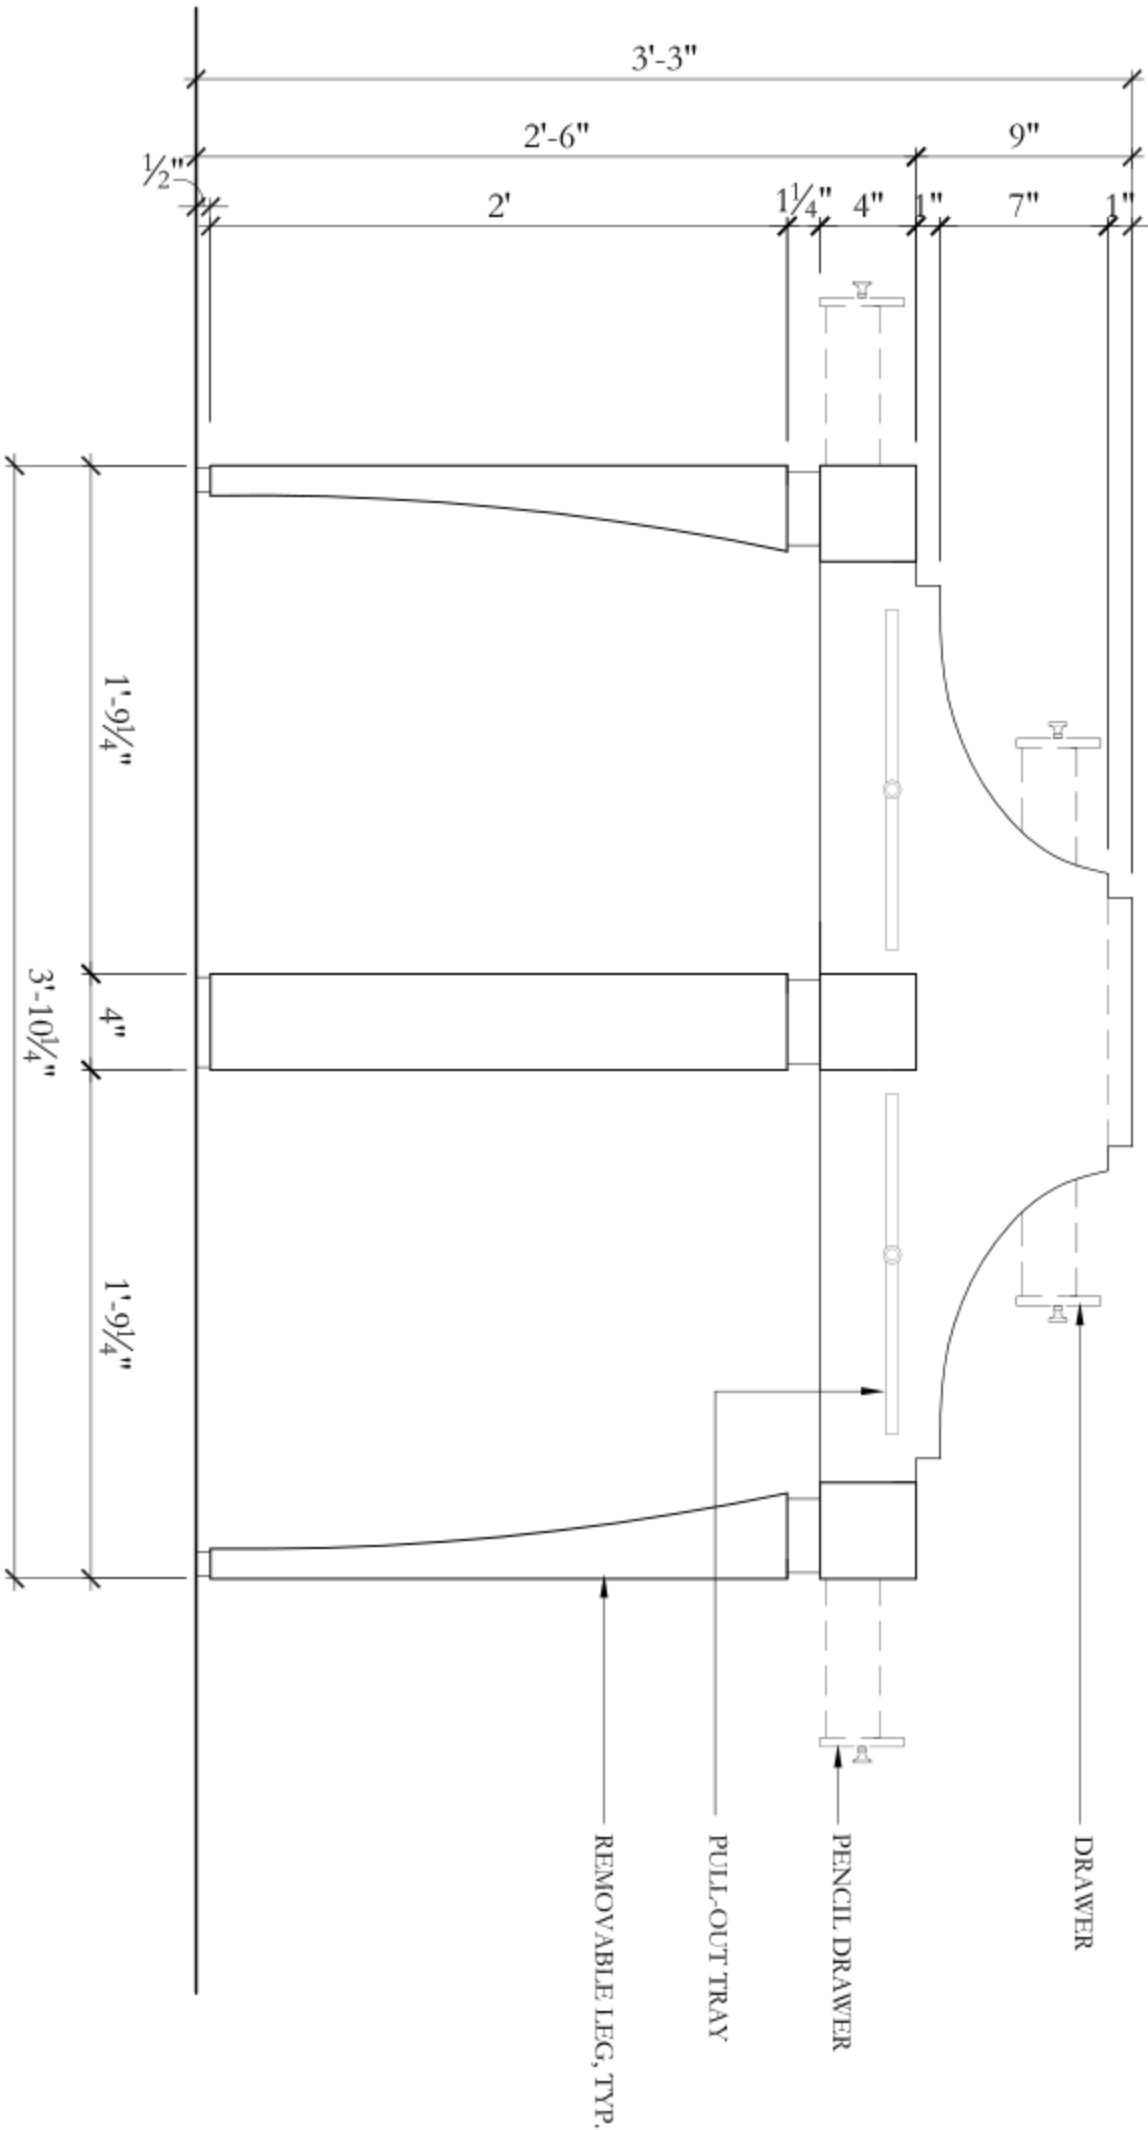

CUSTOM DESK ELEVATION

1
1-1/2" = 1'-0"



MOLYNEUX
750 LEXINGTON AVENUE, 17TH FLOOR, NEW YORK, NY 10022




LSJ Office Pavilion

Project No.	01/001	Scale	AS NOTED
Date	--	Date	NOVEMBER 11, 2010

SARAH'S OFFICE
CUSTOM DESK

01 SK-4