

Zeff
Cary.


WARWICK WICKMAN

Sketch Number 1

Project road is at about +38'
Description LITTLE ST JAMES POOL AREA AND SCREENING ROOM
Prepared By terrace

Gensler

Project Number 07-7112-004
Date 8/5/10

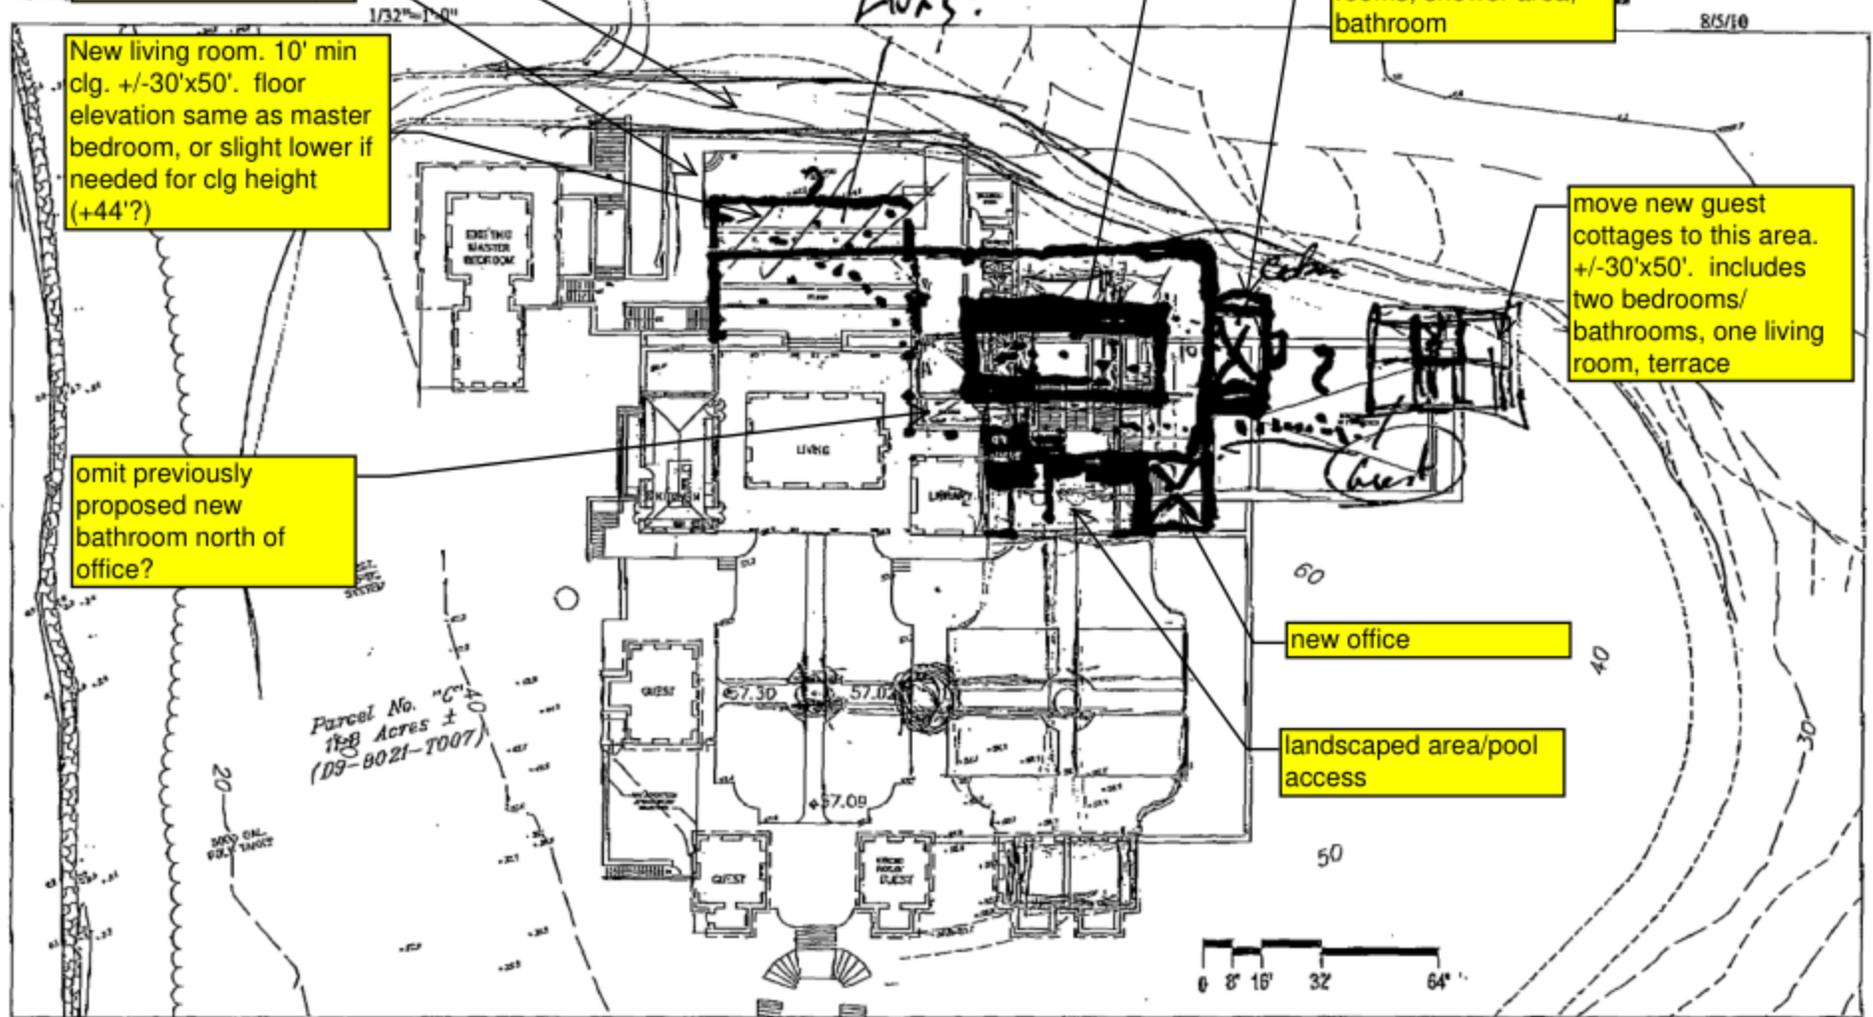

Parcel No. 1188 Acres ± (D9-8021-7007)

©2010 Gensler
REVISIONS: 01/10/10

2300 Broadway
Suite 500
Oakland, CA 94612
Tel: 415.774.8800
Fax: 415.774.8830

09/20/2010 MON 12:19 [TX/RX NO 5044] 001