


From: "Gary Kerney" <[REDACTED]>

To: "Jeffrey Epstein" <jeevacation@gmail.com>

Date: Fri, 02 Apr 2010 15:38:37 +0000

Inline-Images: photo.jpg

Tiki direction?

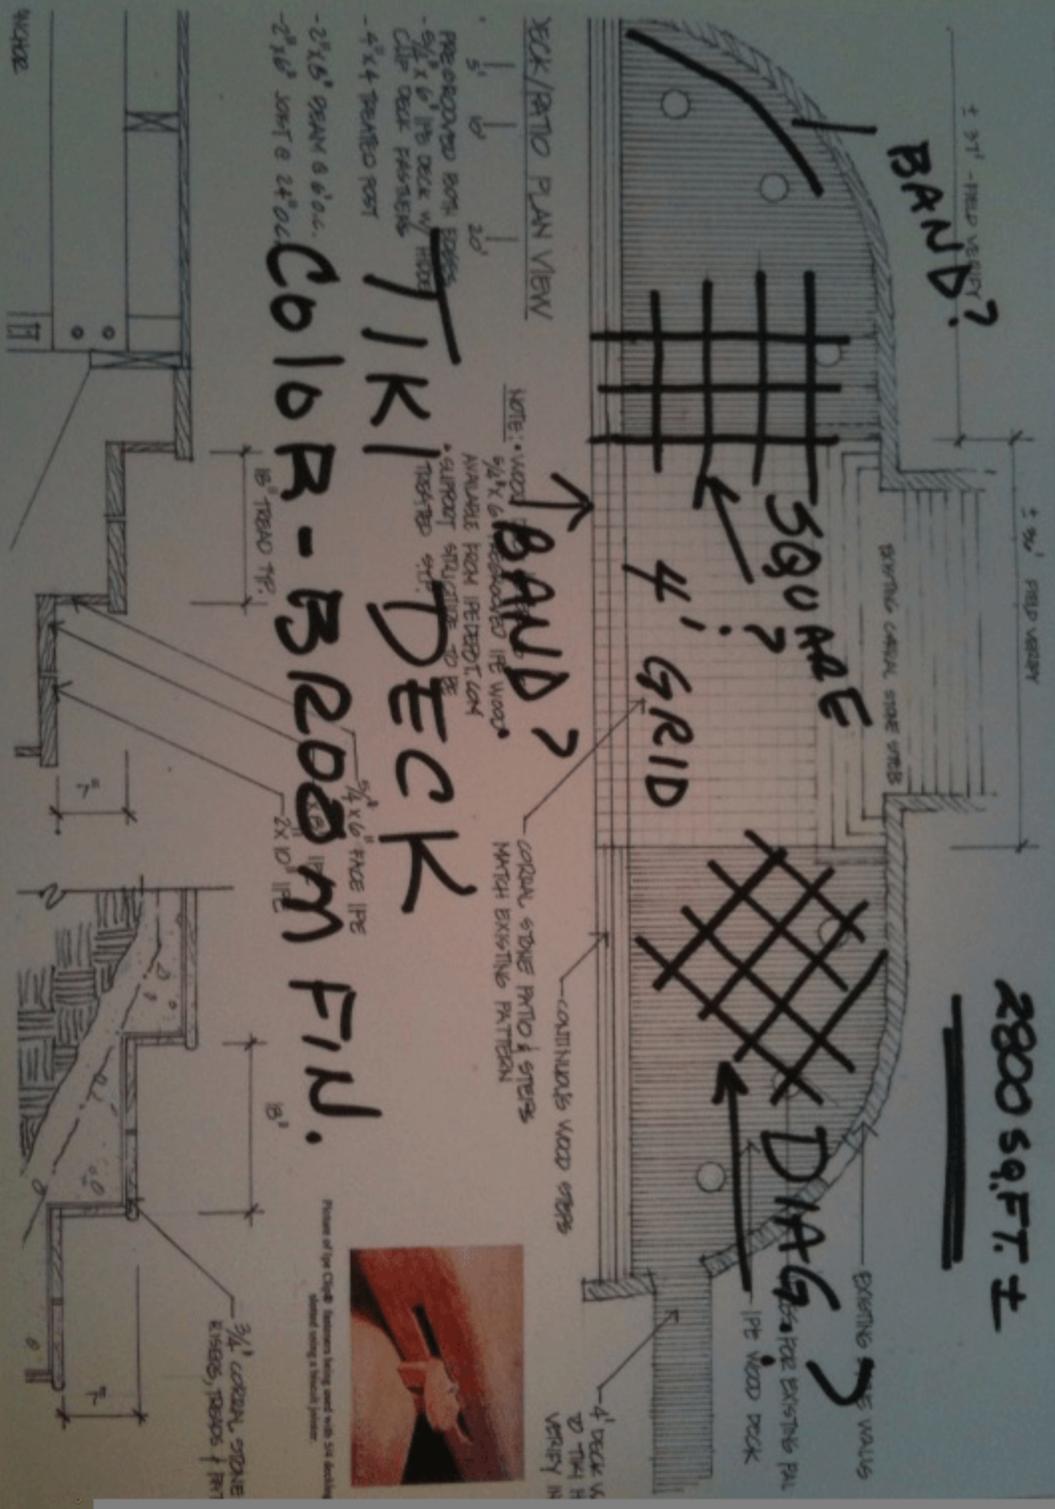

BACK/RATIO PLAN VIEW

5' 10' 20'

PRE-ORDERED BOND BESSER
 5/4" x 6" IPE DECK W/ HIDDEN
 CLIP DECK FASTENERS
 4" x 4 TREATED POST

2" x 6" GRAM 6602
 2" x 6" JOIST @ 24" OC

TIKI DECK

2800 sq. ft.

Color - Broom Fil.

NOTE: WOOD BANDS
 5/4" x 6" PRE-ORDERED IPE WOOD
 AVAILABLE FROM IPEDECK.COM
 *SUPPORT STRUCTURES TO BE
 TRUSTED SITE

CORNER STONE PATIO & STEPS
 MATCH EXISTING PATTERNS

CONTINUOUS WOOD STRIPS



Picture of the Cap- America being used with 5/8" Anchor
 being used using a special process.

3/4" CORNER STONE
 EXTENDS, REARDS 1 FT

± 3/4" FIELD VERIFY

BAND?

2800 sq. ft.

± 3/4" FIELD VERIFY

EXISTING CORNER STONE STEPS

590 sq. ft.
 4' GRID

DIAG.
 FOR EXISTING PATIO
 IPE WOOD DECK

EXISTING WALLS

4" DECK IS
 TO THIN IN
 VERIFY IN