


PROPOSAL - NOT FOR CONSTRUCTION

OPTIONAL EQUIPMENT MAY BE SHOWN

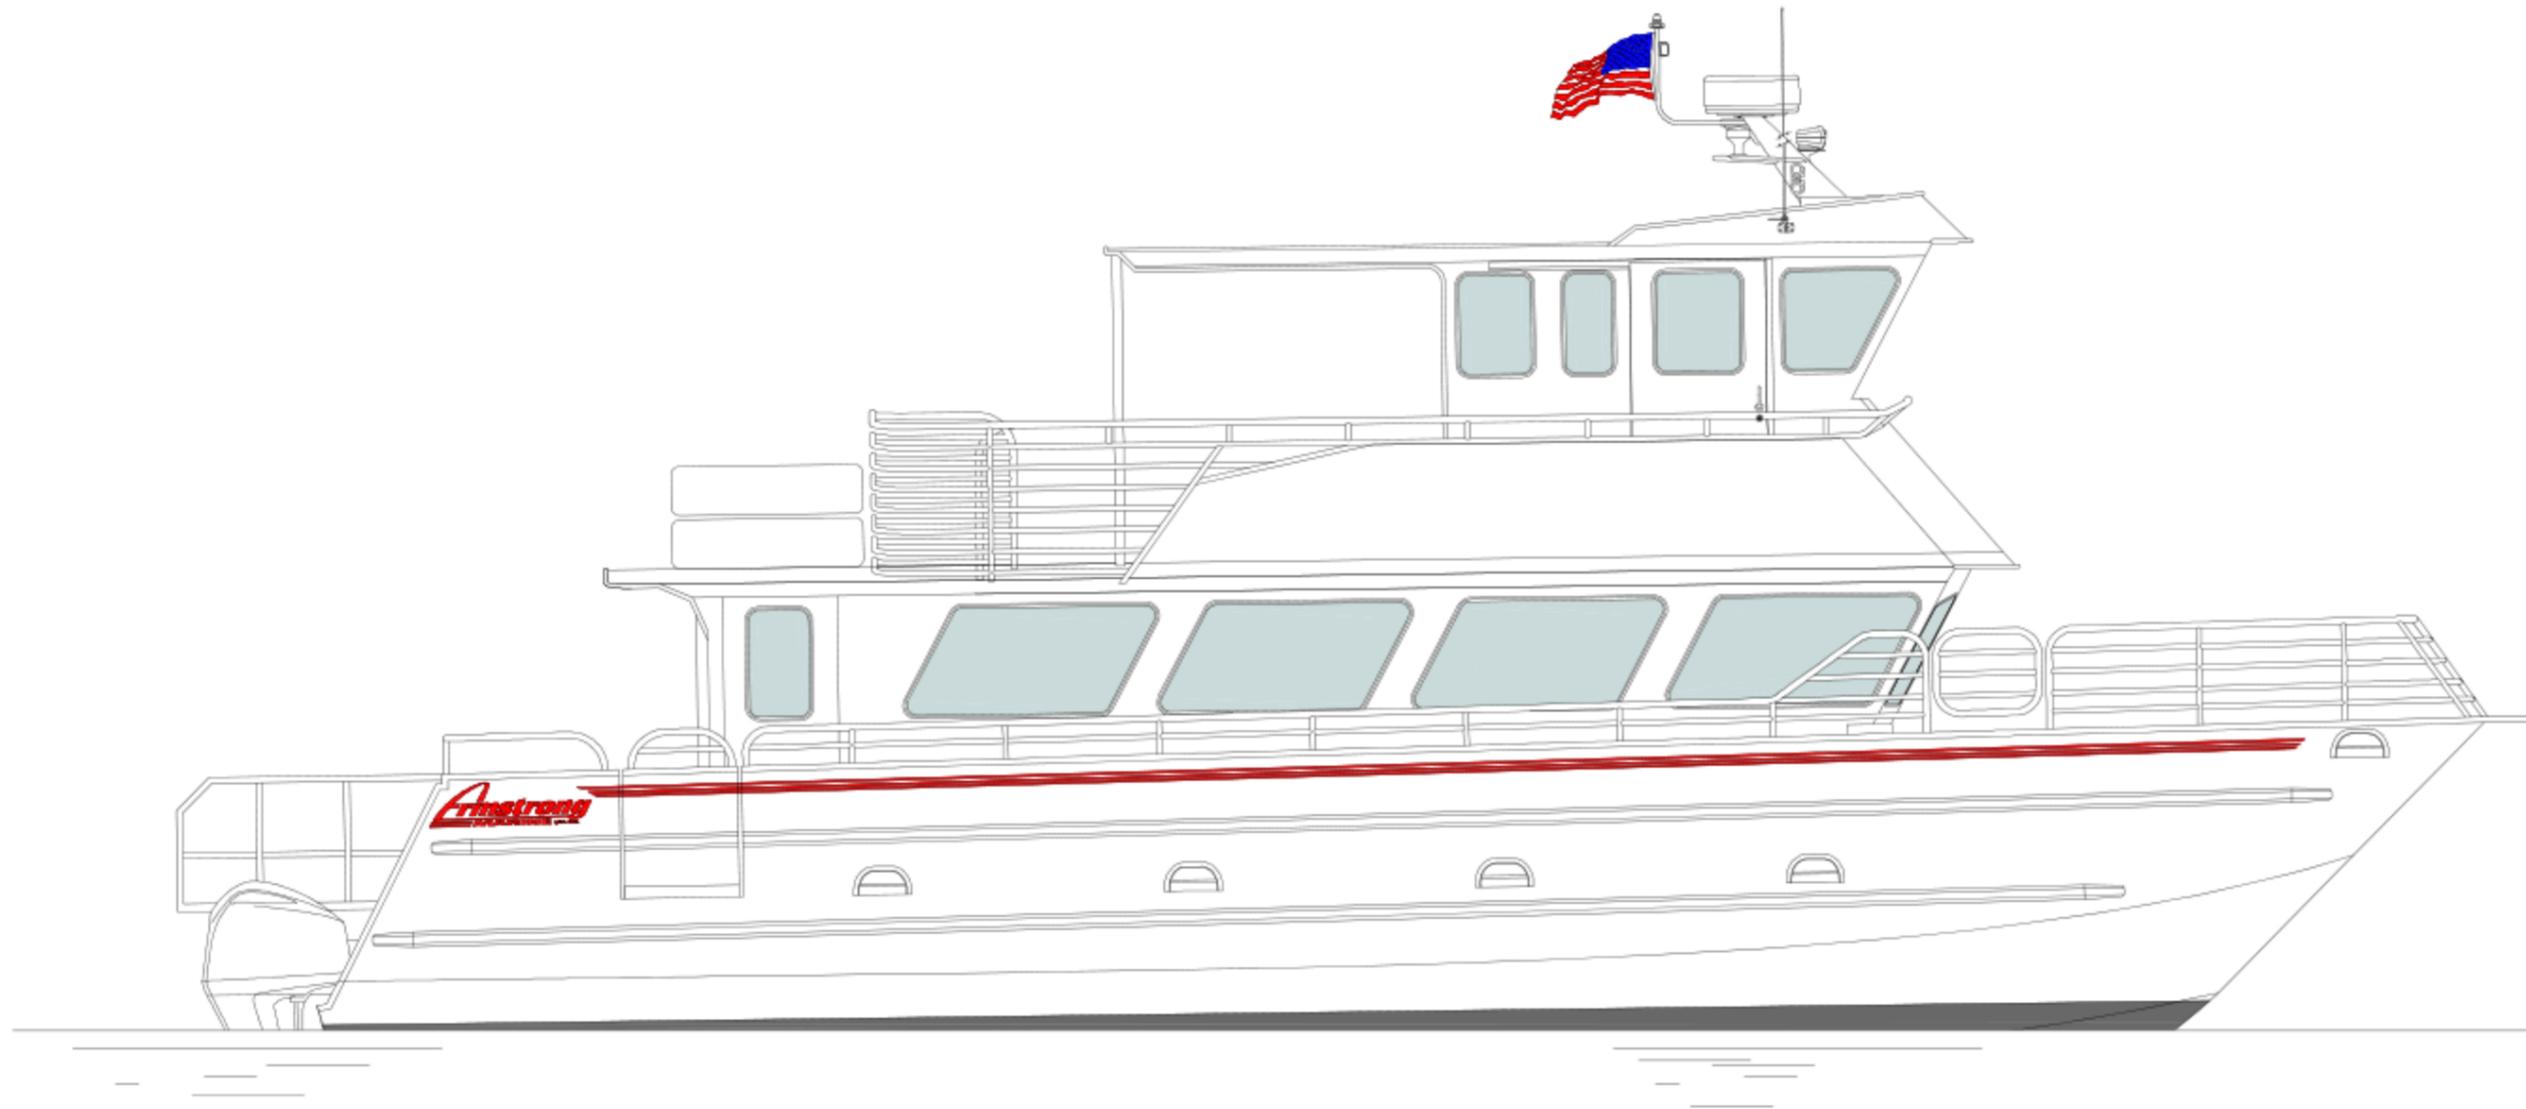


SCALE IS FOR GENERAL REFERENCE ONLY
DO NOT DIMENSION FROM THIS DRAWING

This drawing contains CONFIDENTIAL INFORMATION AND INTELLECTUAL PROPERTY BOTH OF WHICH ALSO MAY BE LEGALLY PRIVILEGED and is intended only for the use of the intended recipients.
If you are not the intended recipient, you are hereby notified that any unauthorized review, use, dissemination, distribution, downloading, or copying of this drawing or information found on this drawing is strictly prohibited. Thank you for your cooperation.

REV	DATE	BY	DESCRIPTION
 151 OCTANE LANE, PORT ANGELES, WA 98362 360.457.5752			
JENNIFER BLACK			
46' x 16' - 6"			
WALK AROUND - HT CAT - PAX VESSEL			
PROPOSAL			
COVER			
DRAWN BY	DATE	SHEET	
CENK OZER	11/30/2017	1	OF 6
SCALE	DISTING	ENGIN	DEPT
	N/A	N/A	A

PROPOSAL - NOT FOR CONSTRUCTION

OPTIONAL EQUIPMENT MAY BE SHOWN

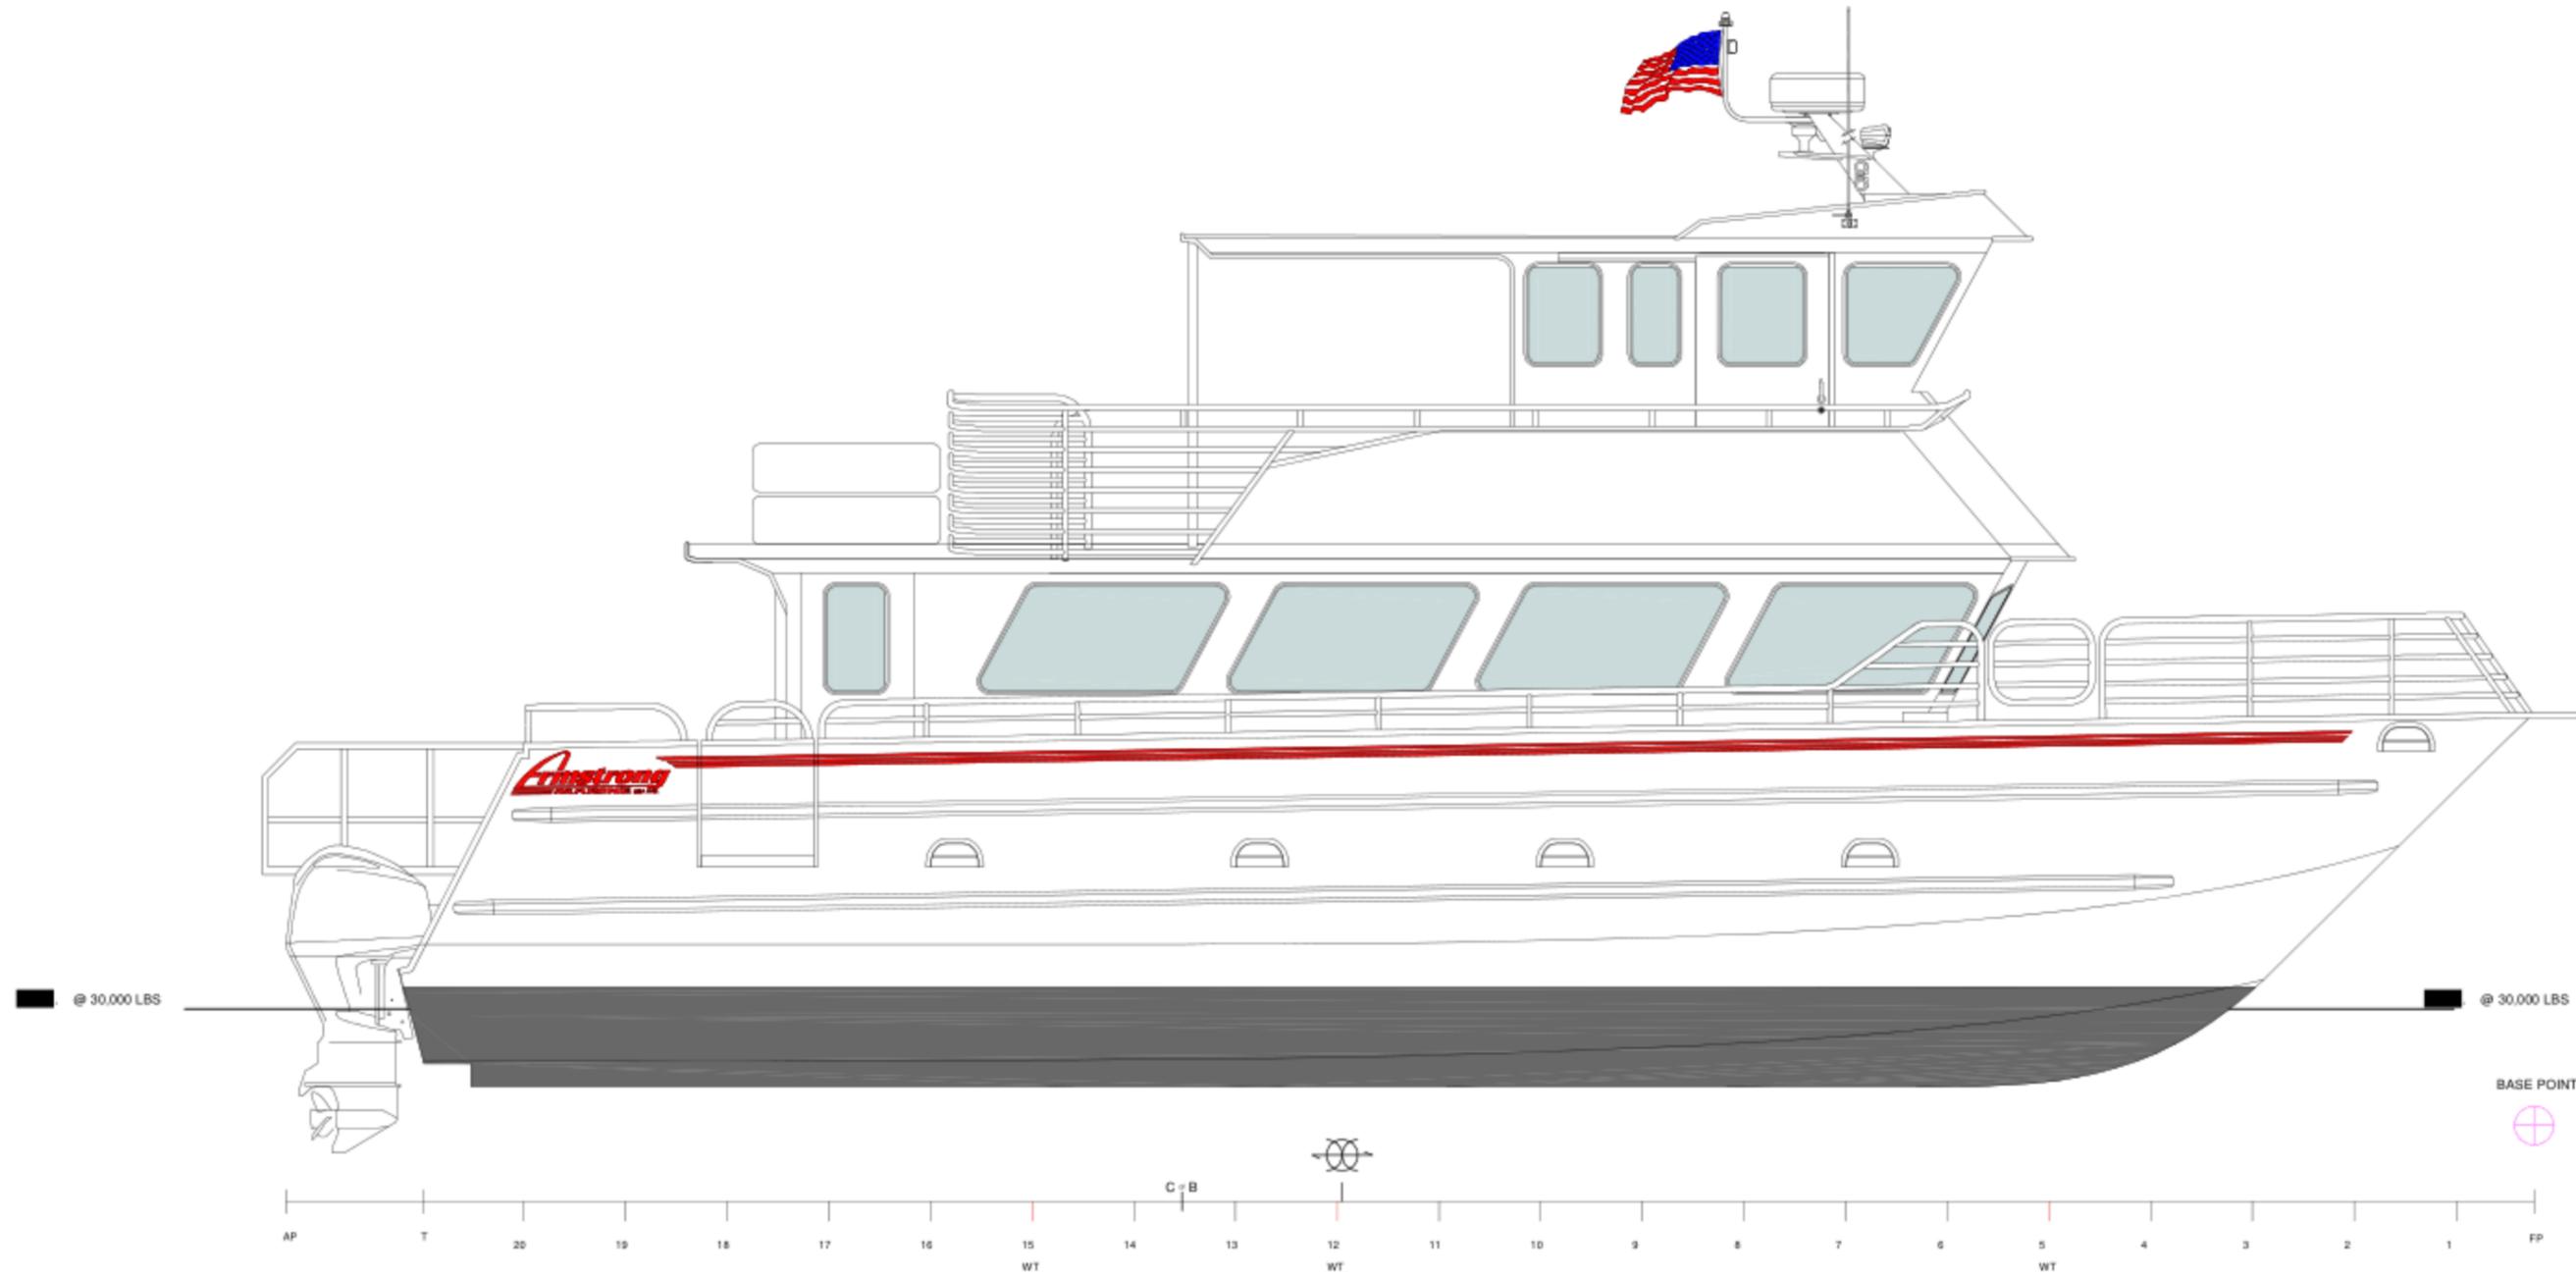


SCALE IS FOR GENERAL REFERENCE ONLY
DO NOT DIMENSION FROM THIS DRAWING

REV	DATE	BY	DESCRIPTION
 151 OCTANE LANE, PORT ANGELES, WA 98362 360.457.5752			
JENNIFER BLACK			
46' x 16' - 6"			
WALK AROUND - HT CAT - PAX VESSEL			
PROPOSAL			
OUTBOARD PROFILE			
DRAWN BY	DATE	SHEET	OF
CENK OZER	11/30/2017	2	6
SCALE	DISTING	ENGINES	REV
	N/A	N/A	A

This drawing contains CONFIDENTIAL INFORMATION AND INTELLECTUAL PROPERTY BOTH OF WHICH ALSO MAY BE LEGALLY PRIVILEGED and is intended only for the use of the intended recipients. If you are not the intended recipient, you are hereby notified that any unauthorized review, use, dissemination, distribution, downloading, or copying of this drawing or information found on this drawing is strictly prohibited. Thank you for your cooperation.

PROPOSAL - NOT FOR CONSTRUCTION

OPTIONAL EQUIPMENT MAY BE SHOWN

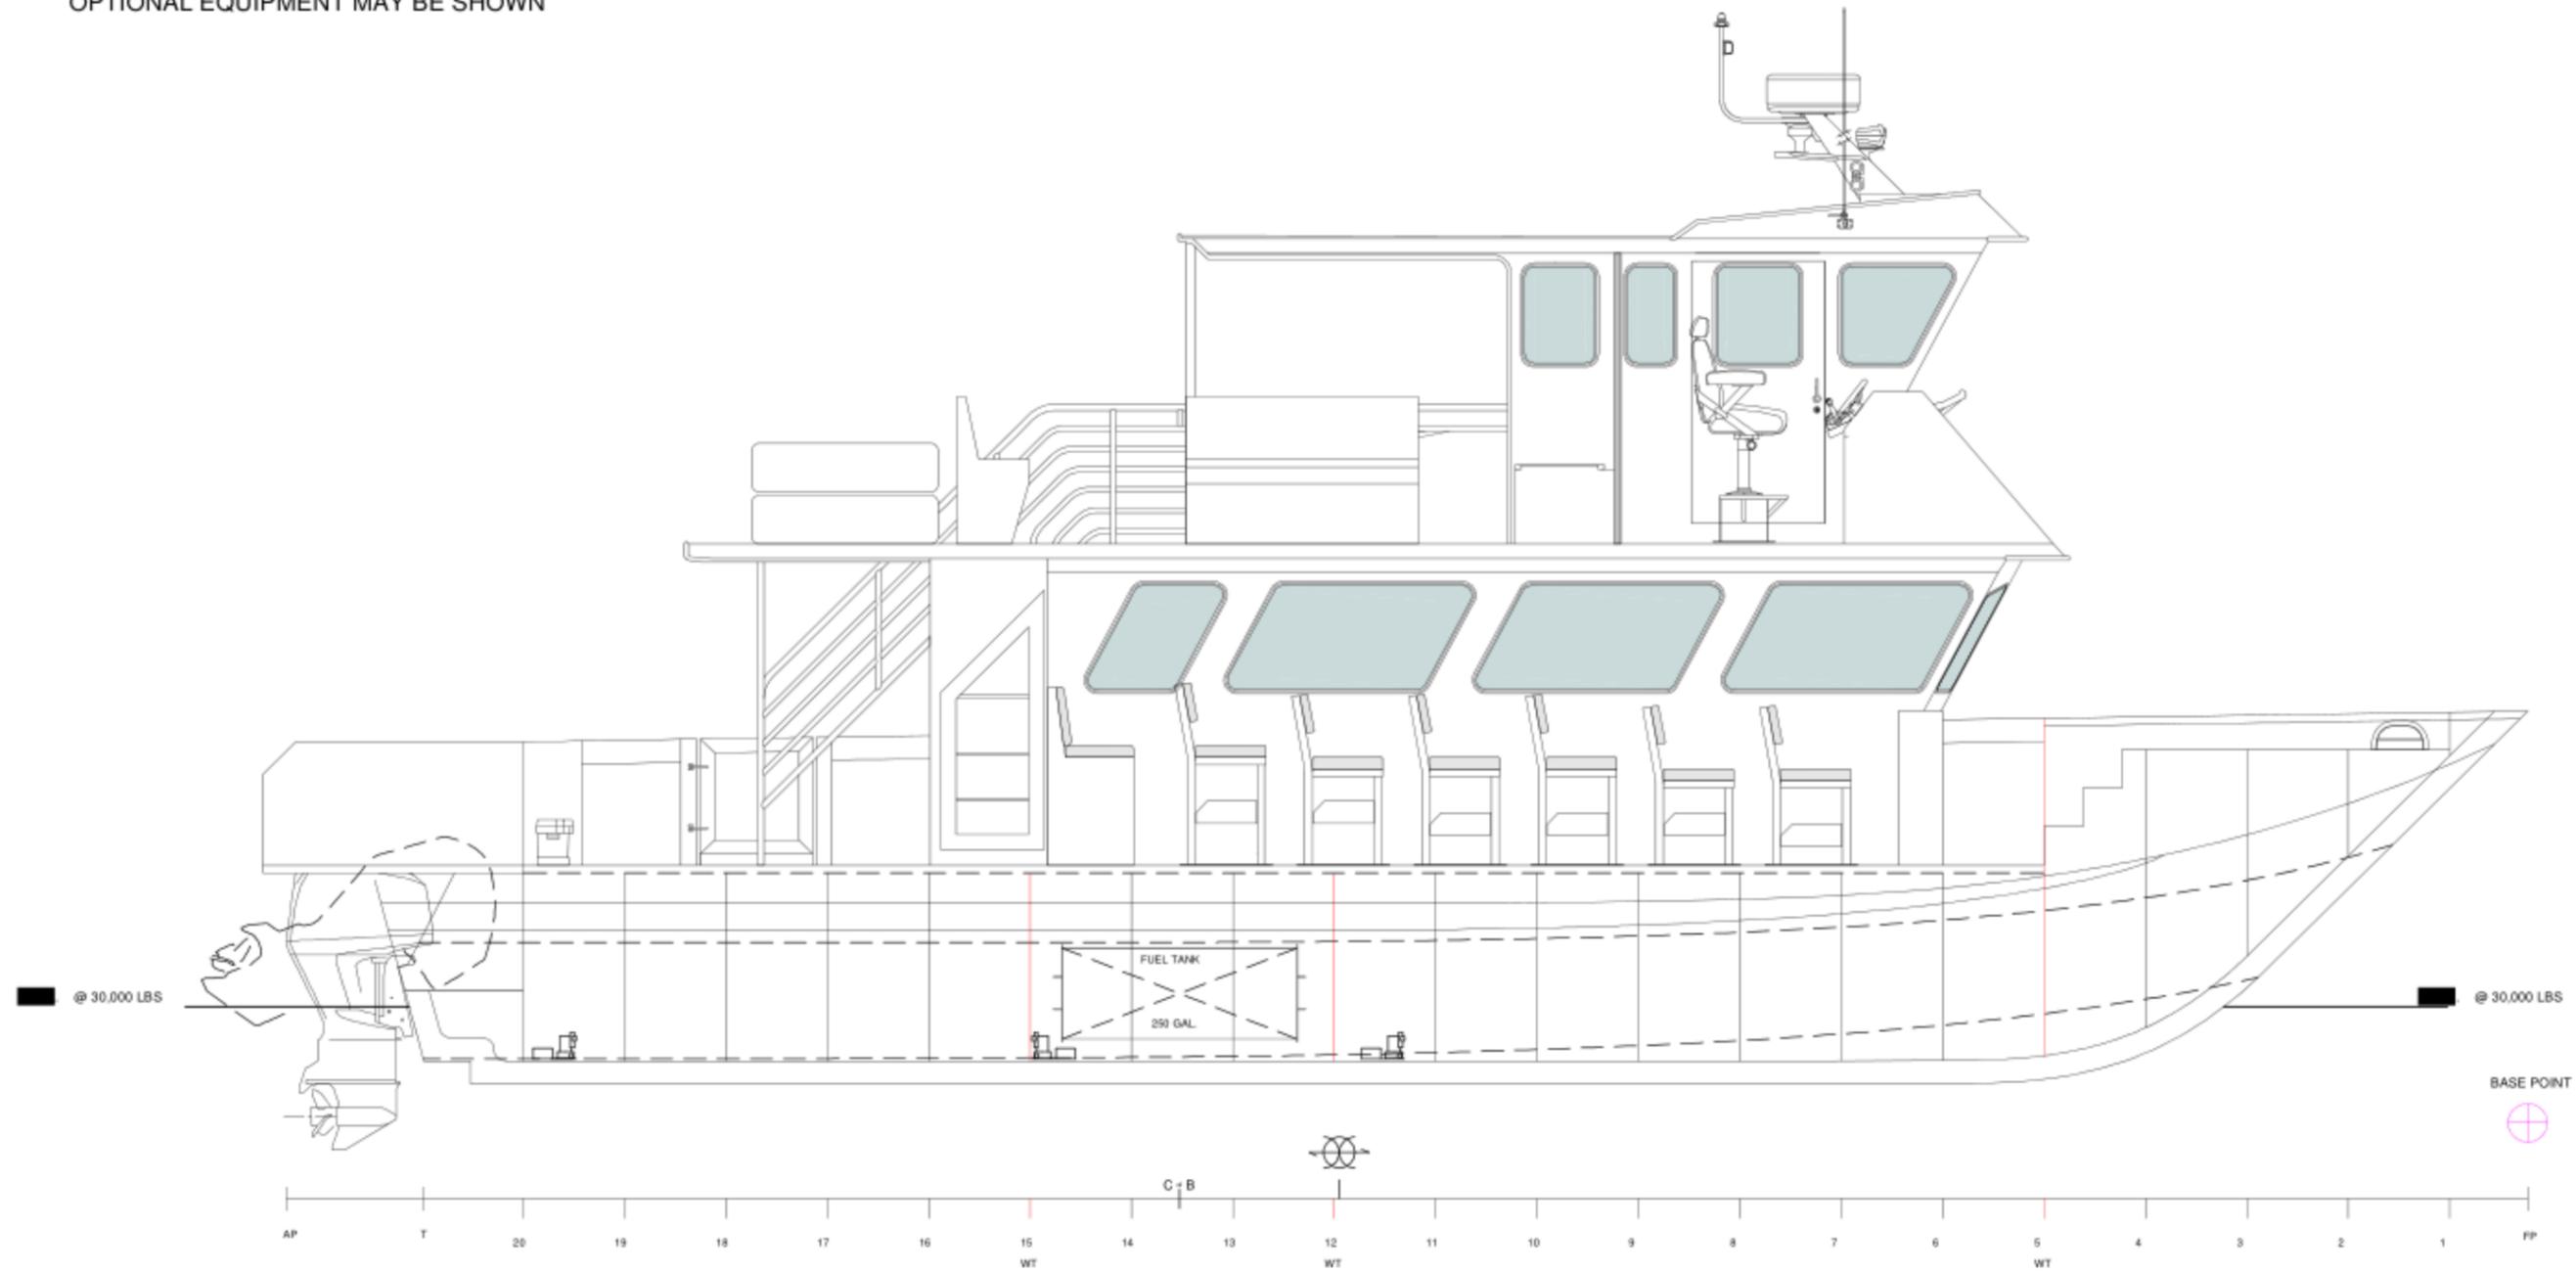


SCALE IS FOR GENERAL REFERENCE ONLY
DO NOT DIMENSION FROM THIS DRAWING

This drawing contains CONFIDENTIAL INFORMATION AND INTELLECTUAL PROPERTY BOTH OF WHICH ALSO MAY BE LEGALLY PRIVILEGED and is intended only for the use of the intended recipients.
If you are not the intended recipient, you are hereby notified that any unauthorized review, use, dissemination, distribution, downloading, or copying of this drawing or information found on this drawing is strictly prohibited. Thank you for your cooperation.

REV	DATE	BY	DESCRIPTION
 151 OCTANE LANE, PORT ANGELES, WA 98162 360.457.5752			
JENNIFER BLACK			
46' x 16' - 6"			
WALK AROUND - HT CAT - PAX VESSEL			
PROPOSAL			
PORT INBOARD PROFILE			
DRAWN BY	DATE	SHEET	OF
CENK OZER	11/30/2017	3	6
SCALE	DISTING	ENGIN	DEP
	N/A	N/A	A

PROPOSAL - NOT FOR CONSTRUCTION

OPTIONAL EQUIPMENT MAY BE SHOWN

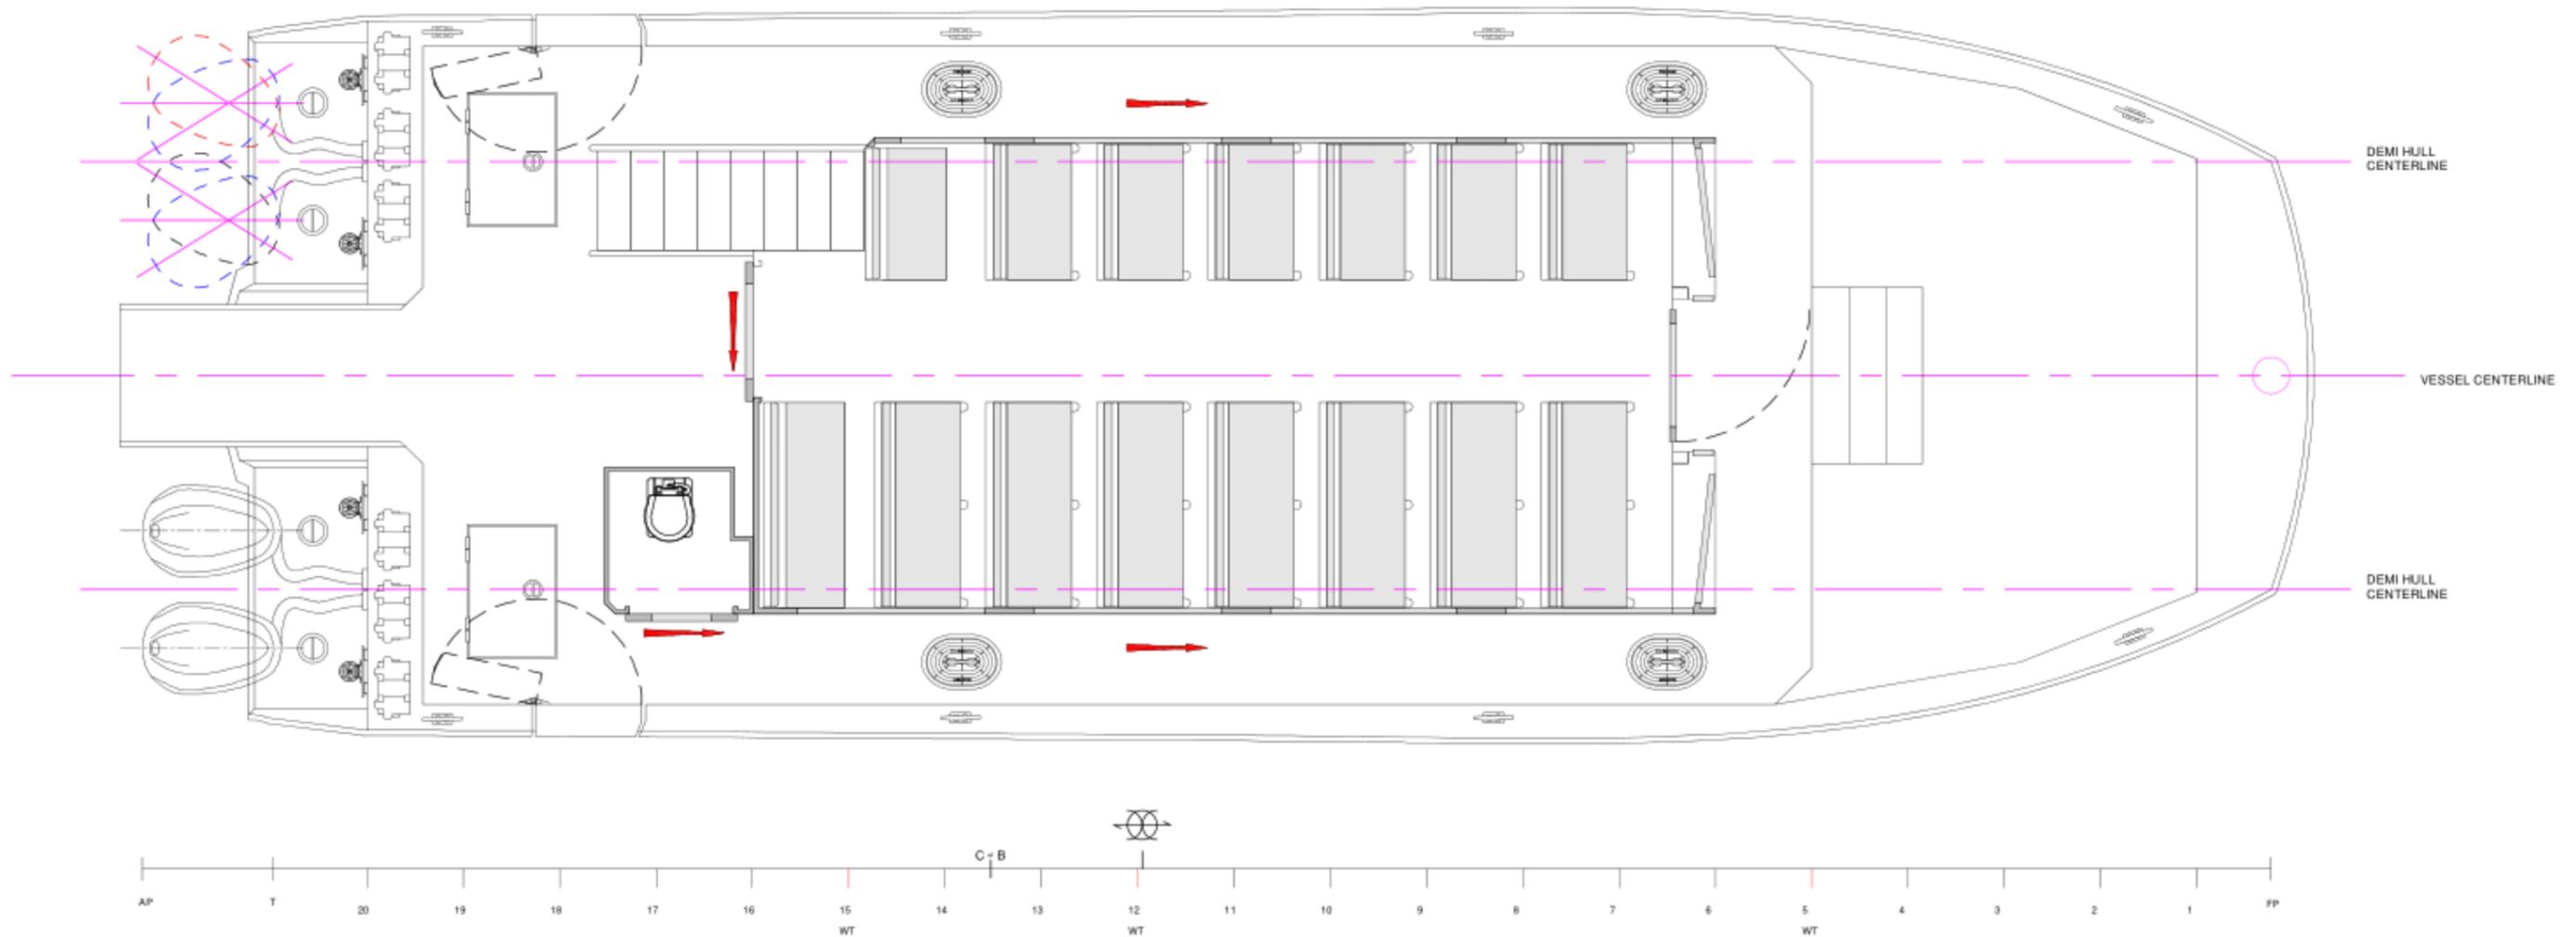


SCALE IS FOR GENERAL REFERENCE ONLY
DO NOT DIMENSION FROM THIS DRAWING

REV	DATE	BY	DESCRIPTION
 151 OCTANE LANE, PORT ANGELES, WA 98162 360.457.5752			
JENNIFER BLACK			
46' x 16' - 6"			
WALK AROUND - HT CAT - PAX VESSEL			
PROPOSAL			
GENERAL ARRANGEMENT			
DRAWN BY	DATE	SHEET	OF
CENK OZER	11/30/2017	4	6
SCALE	DISTING	ENGIN	DEP
	N/A	N/A	A

This drawing contains CONFIDENTIAL INFORMATION AND INTELLECTUAL PROPERTY BOTH OF WHICH ALSO MAY BE LEGALLY PRIVILEGED and is intended only for the use of the intended recipients. If you are not the intended recipient, you are hereby notified that any unauthorized review, use, dissemination, distribution, downloading, or copying of this drawing or information found on this drawing is strictly prohibited. Thank you for your cooperation.

PROPOSAL - NOT FOR CONSTRUCTION

OPTIONAL EQUIPMENT MAY BE SHOWN

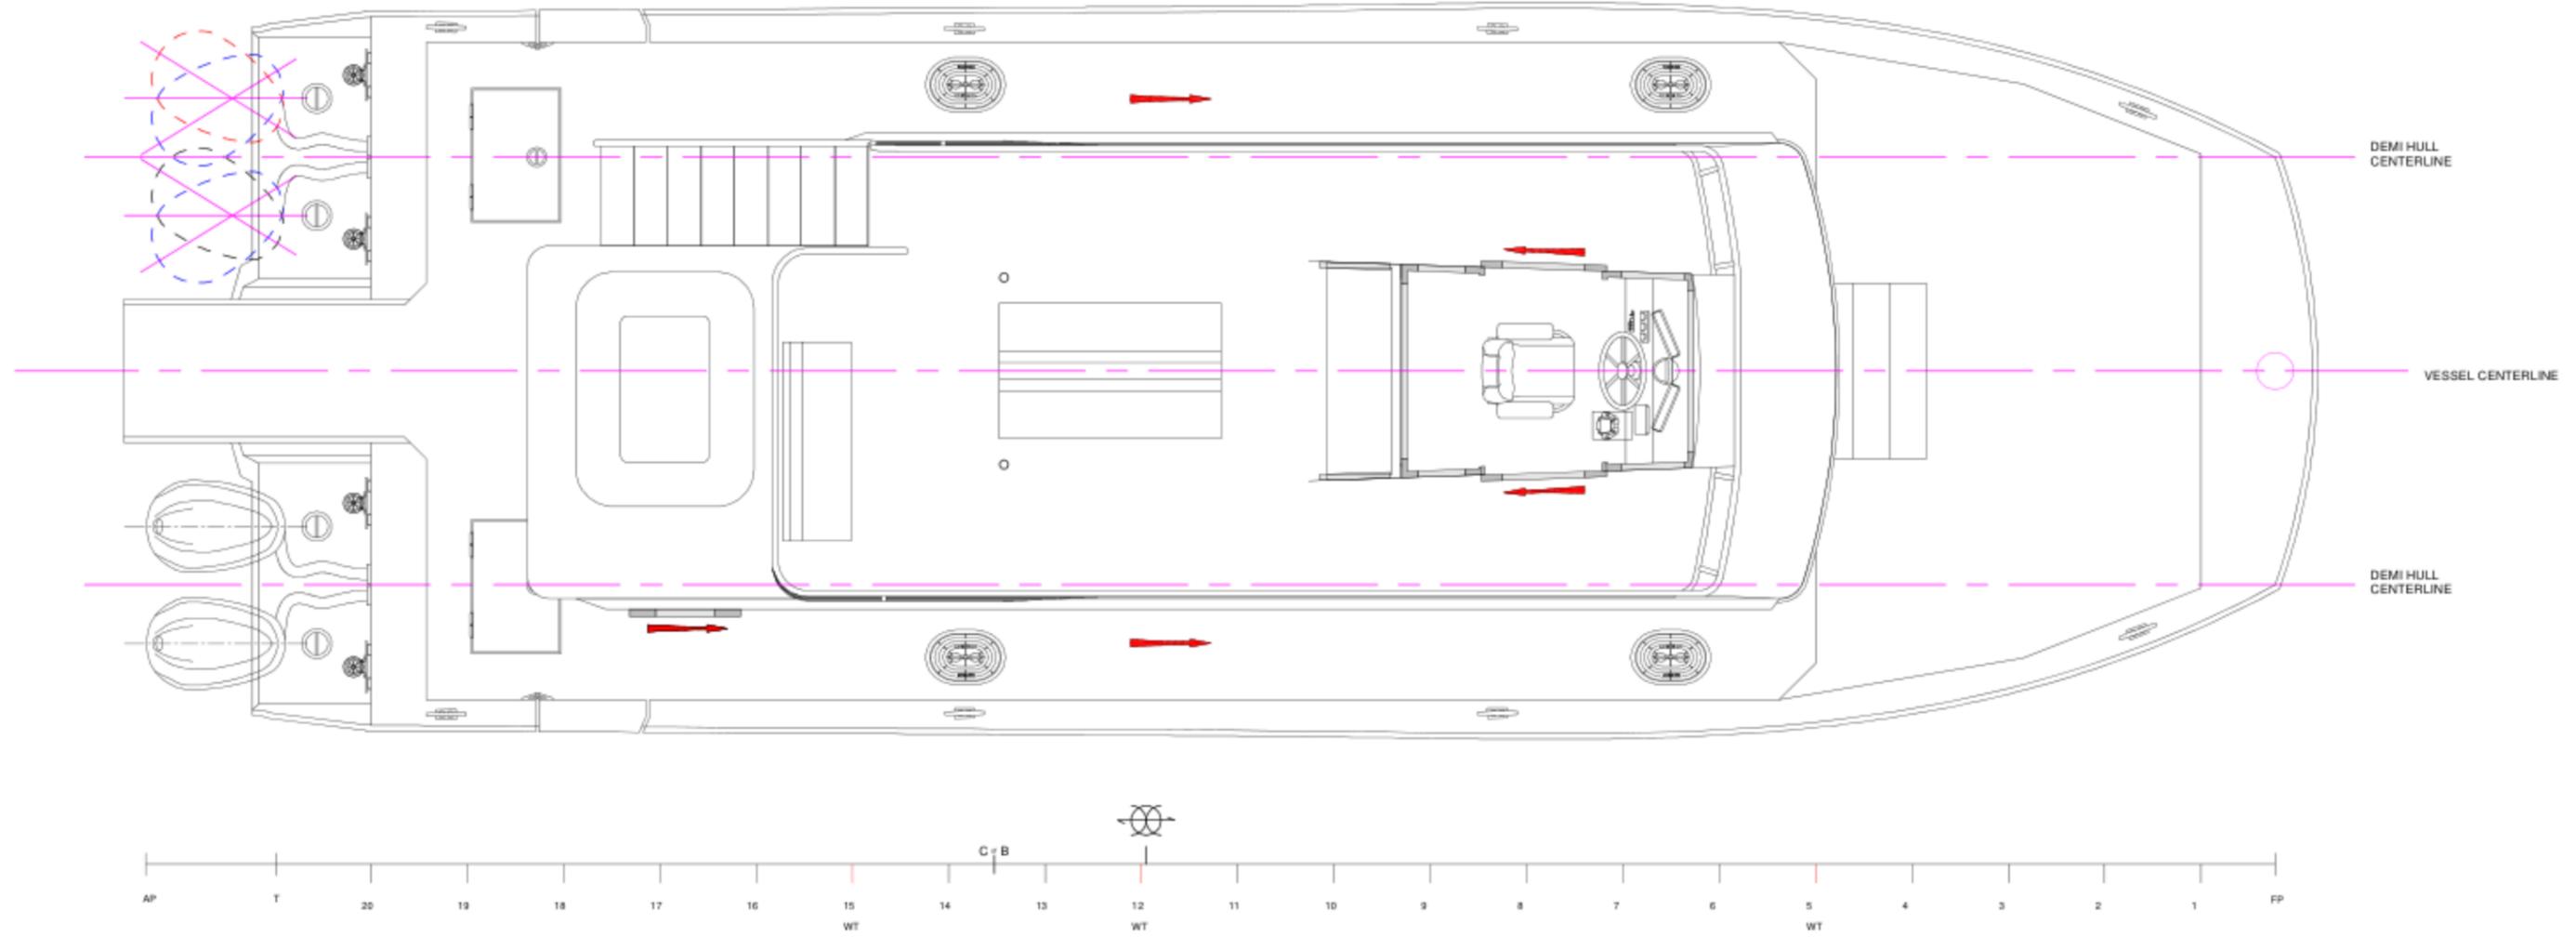





SCALE IS FOR GENERAL REFERENCE ONLY
DO NOT DIMENSION FROM THIS DRAWING

This drawing contains CONFIDENTIAL INFORMATION AND INTELLECTUAL PROPERTY BOTH OF WHICH ALSO MAY BE LEGALLY PRIVILEGED and is intended only for the use of the intended recipients. If you are not the intended recipient, you are hereby notified that any unauthorized review, use, dissemination, distribution, downloading, or copying of this drawing or information found on this drawing is strictly prohibited. Thank you for your cooperation.

REV	DATE	BY	DESCRIPTION
 151 OCTANE LANE, PORT ANGELES, WA 98362 360.457.5752			
JENNIFER BLACK			
46' x 16' - 6"			
WALK AROUND - HT CAT - PAX VESSEL			
PROPOSAL			
PLAN VIEW			
DRAWN BY	DATE	SHEET	
CENK OZER	11/30/2017	5	OF 6
SCALE	DISTING.	ENGIN.	DEP.
	N/A	N/A	A

PROPOSAL - NOT FOR CONSTRUCTION

OPTIONAL EQUIPMENT MAY BE SHOWN

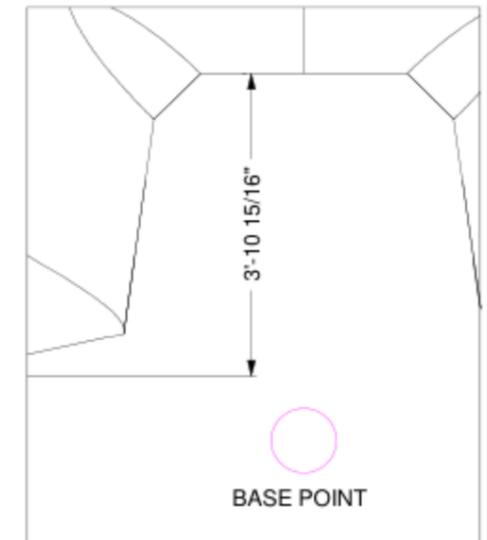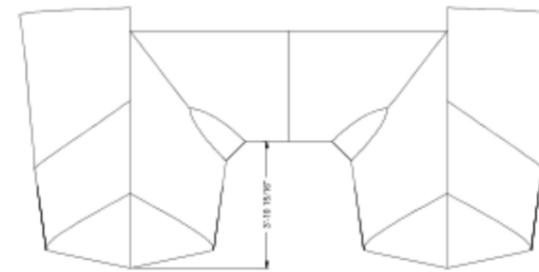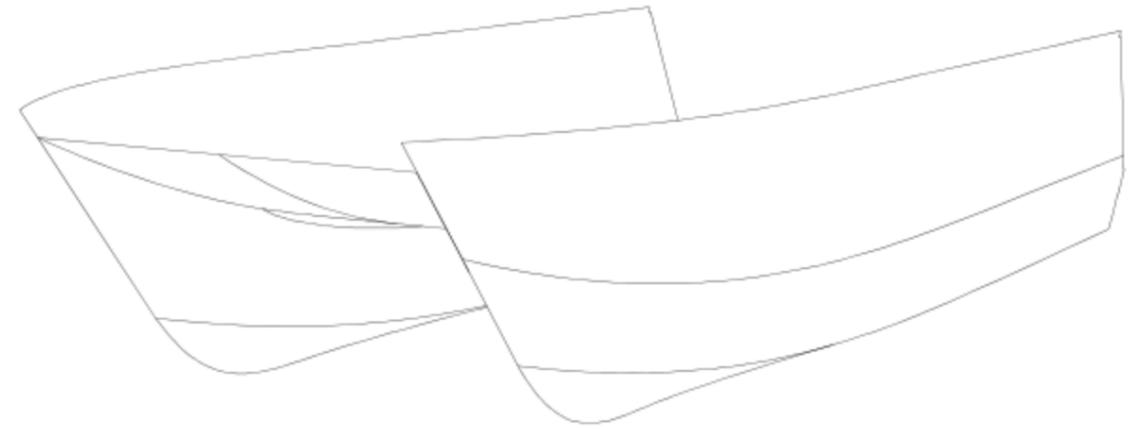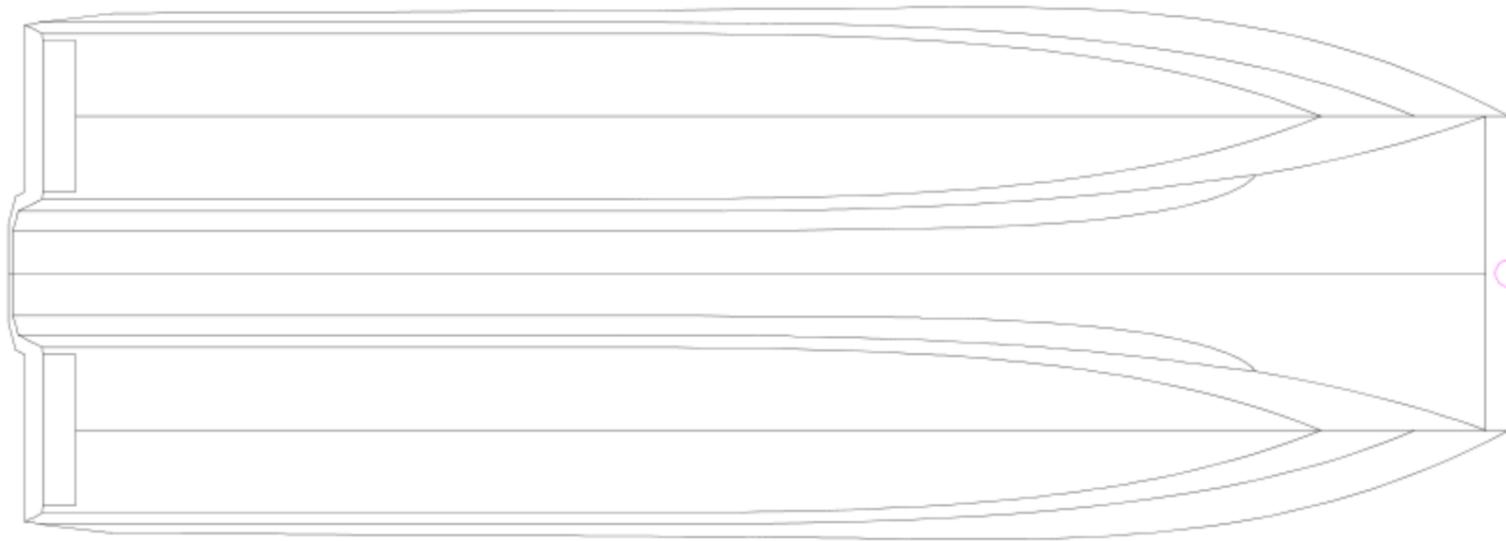

SCALE IS FOR GENERAL REFERENCE ONLY
DO NOT DIMENSION FROM THIS DRAWING

REV	DATE	BY	DESCRIPTION
 151 OCTANE LANE, PORT ANGELES, WA 98362 360.457.5752			
JENNIFER BLACK			
46' x 16' - 6"			
WALK AROUND - HT CAT - PAX VESSEL			
PROPOSAL			
HULL LINES			
DRAWN BY	DATE	SHEET	TOTAL SHEETS
CENK OZER	11/30/2017	6	6
SCALE	DISTING	ENGIN	DEP
	N/A	N/A	A

This drawing contains CONFIDENTIAL INFORMATION AND INTELLECTUAL PROPERTY BOTH OF WHICH ALSO MAY BE LEGALLY PRIVILEGED and is intended only for the use of the intended recipients. If you are not the intended recipient, you are hereby notified that any unauthorized review, use, dissemination, distribution, downloading, or copying of this drawing or information found on this drawing is strictly prohibited. Thank you for your cooperation.