


NORTH VIEW

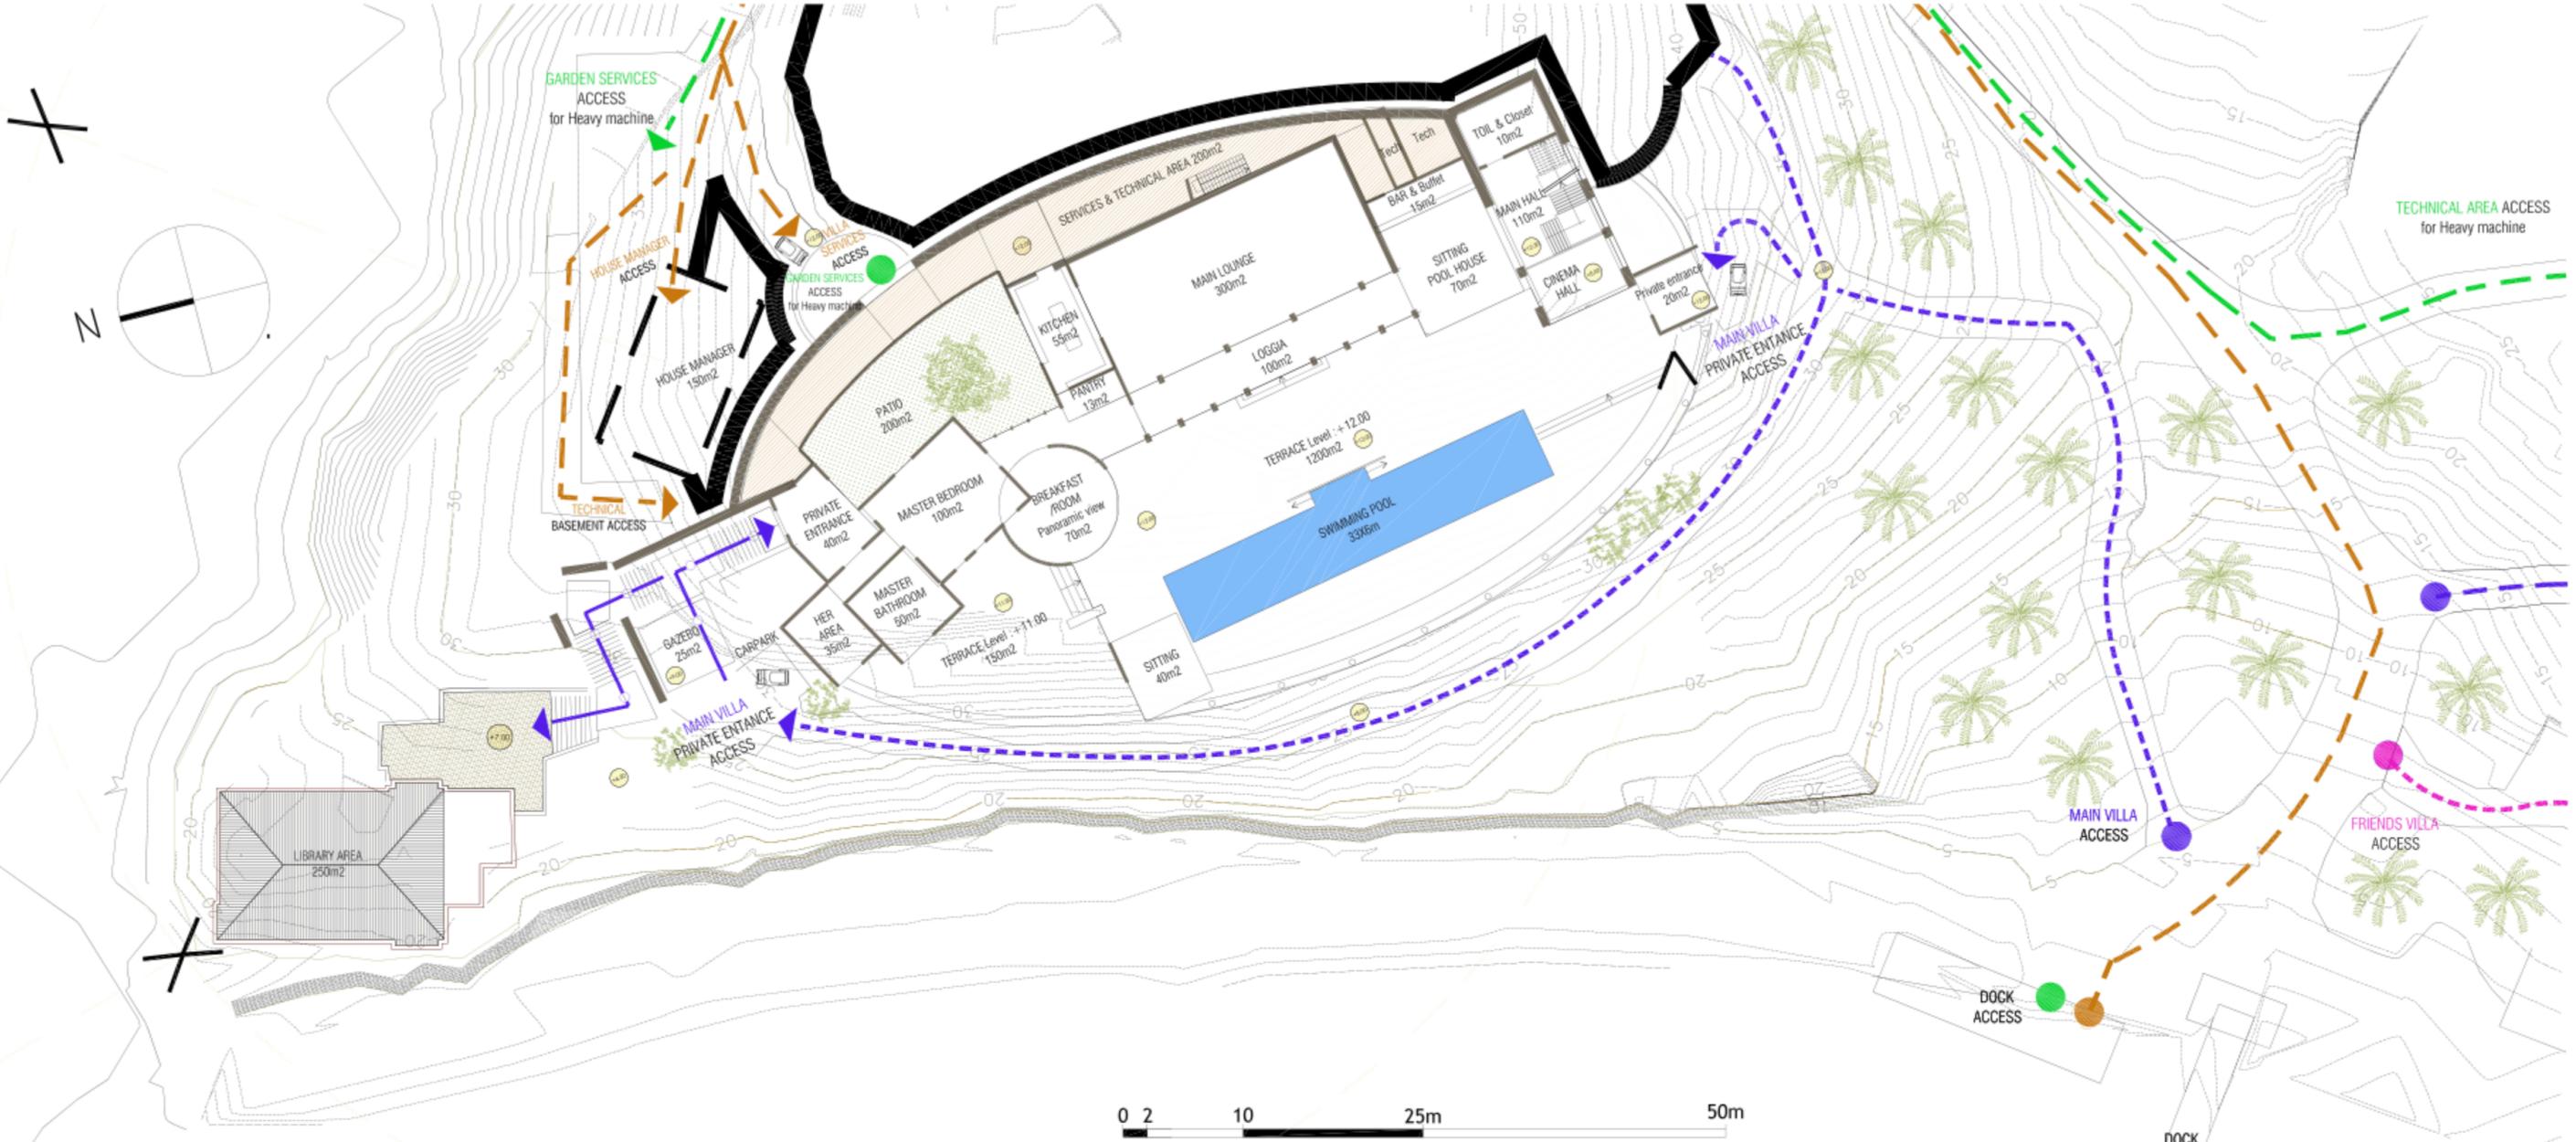

CLIENT VIEW

LSJ-GROUND FLOOR  
TERRACE Level : +12.00

SU-GROUND FLOOR

FOH = 850m<sup>2</sup>  
BOH = 200m<sup>2</sup>

TOTAL SU/Ground Floor = 1050m<sup>2</sup>  
+ TERRACES = 1350m<sup>2</sup>  
+ LOGGIA & ext sitting = 170m<sup>2</sup>

- JEE roads
- JEE pedestrian path
- Services gardens ACCESS
- Services villa ACCESS
- FRIENDS villa ACCESS