
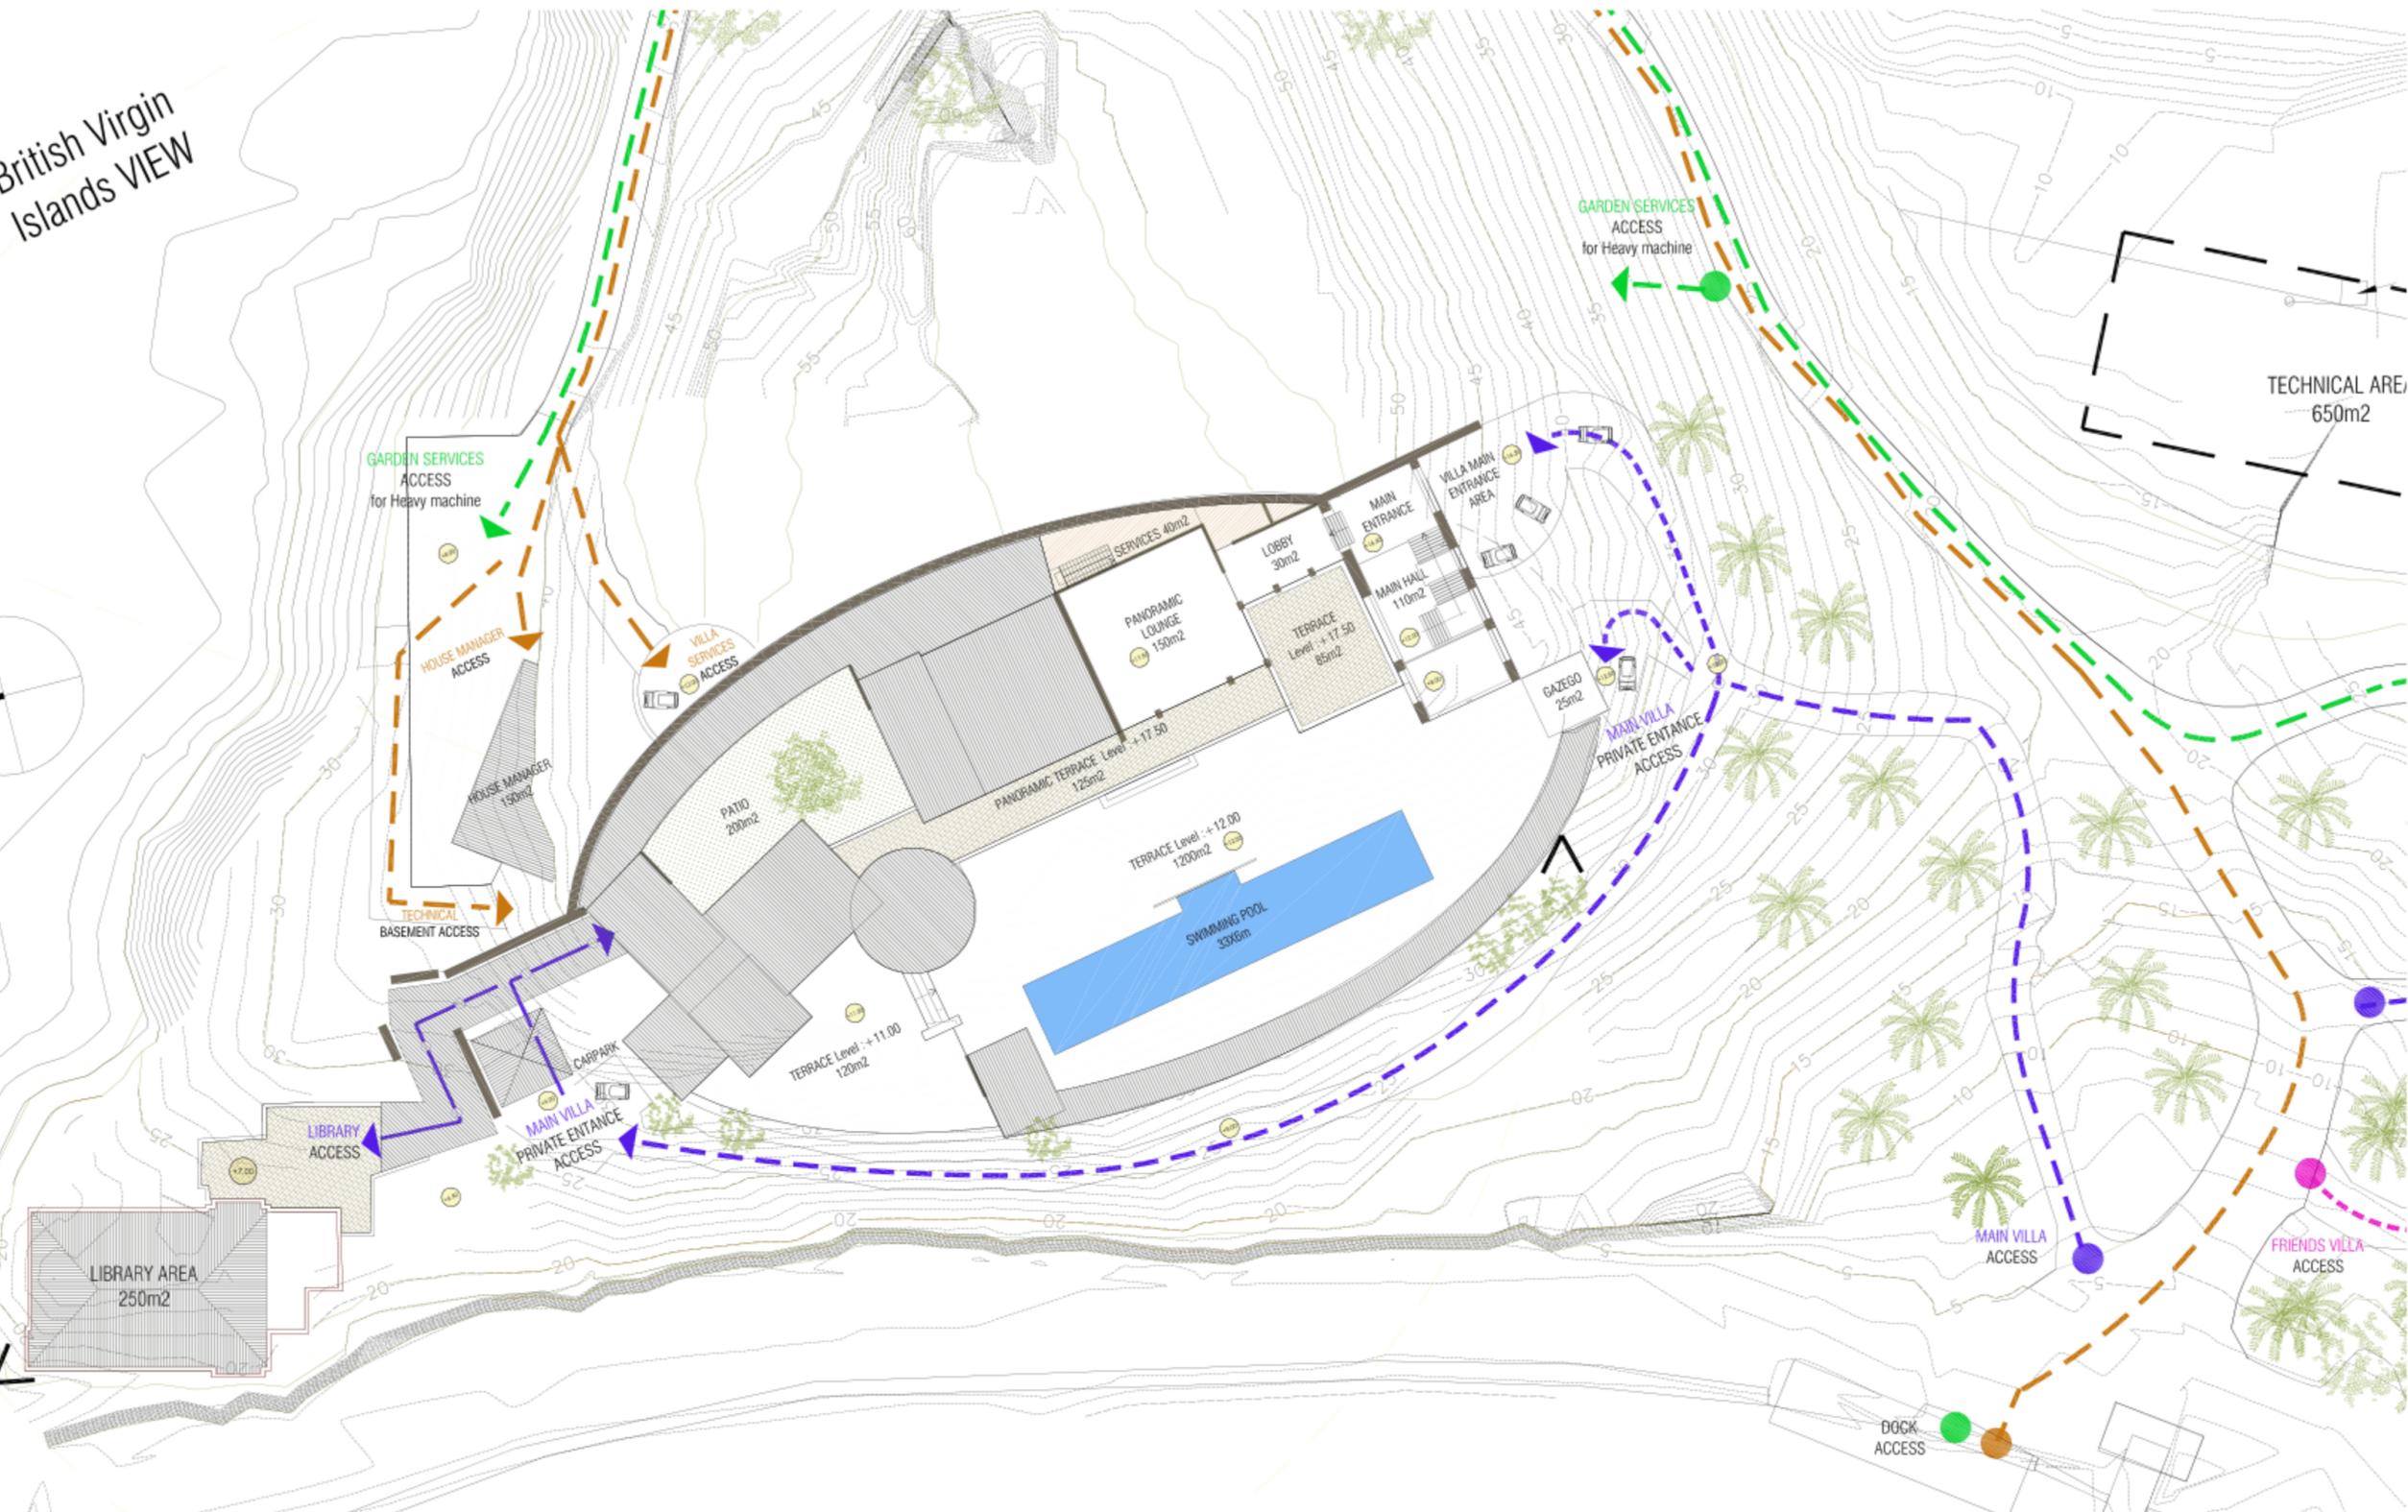


British Virgin Islands VIEW

NORTH VIEW

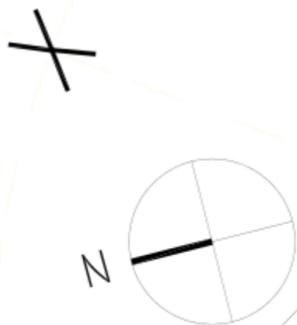

SU FIRST FLOOR
FOH = 210m2
BOH = 40m2
TOTAL SU/First Floor = 250m2
+TERRACES = 210m2

- JEE roads
- JEE pedestrian path
- Services gardens ACCESS
- Services villa ACCESS
- FRIENDS villa ACCESS

CLIENT VIEW

LSJ-FIRST FLOOR
TERRACE Level : +17.50