


For Review

11/07/2018 3:21:58 PM

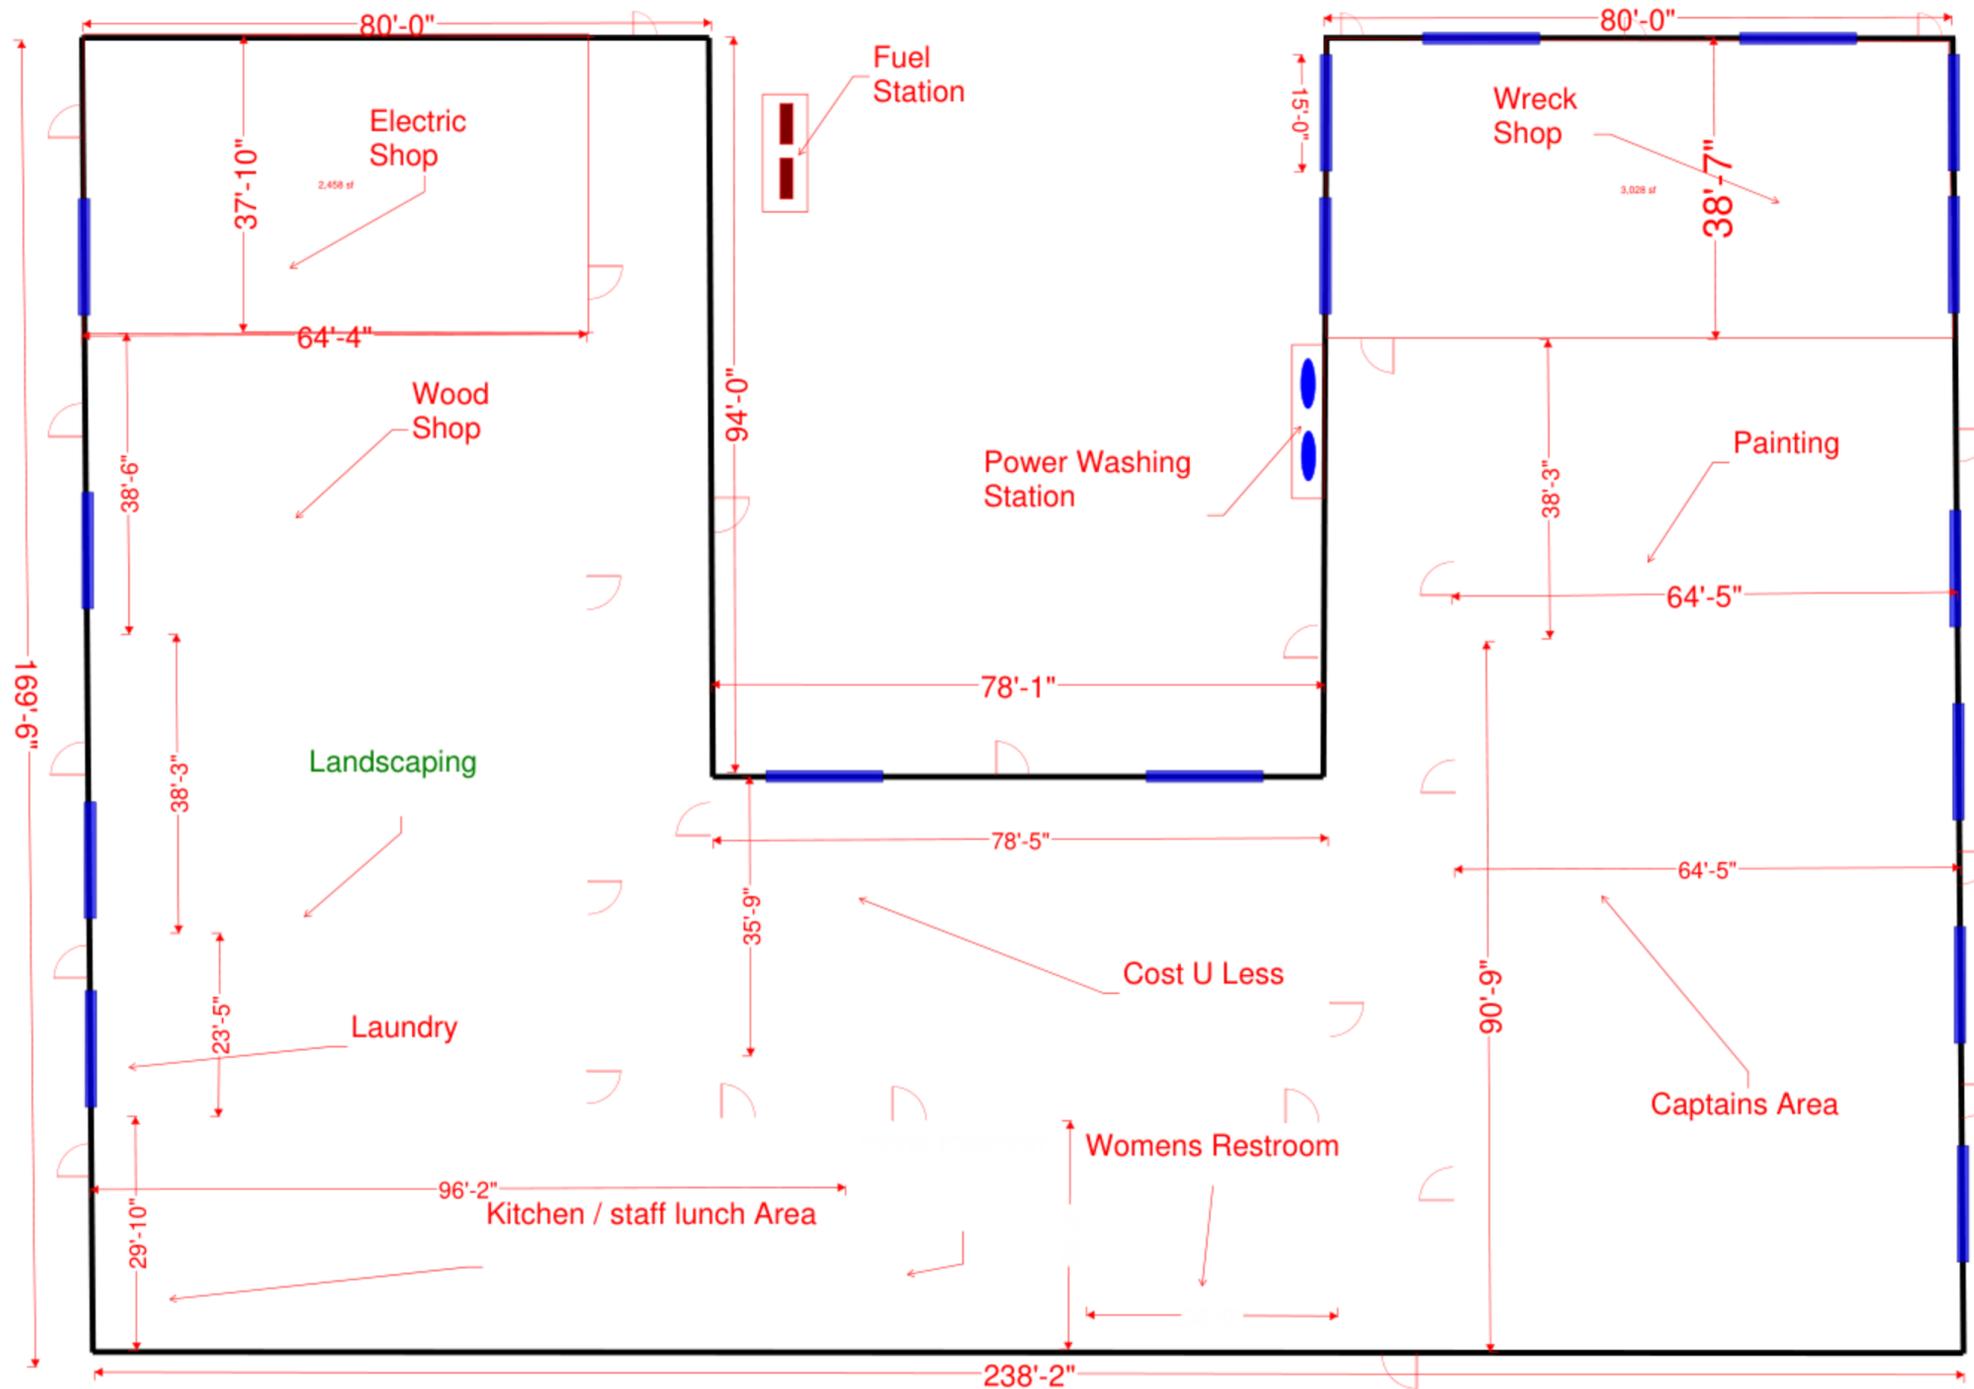

A-100



Barge Ramp / Dock

Paved Road

Christmas Cove


For Review

11/07/2018 3:22:08 PM

Each Shop is to have 3 door storage area for tools / supplies / equipment.

They will be constructed of CMU with locking steel doors.

Height and width are 10'.

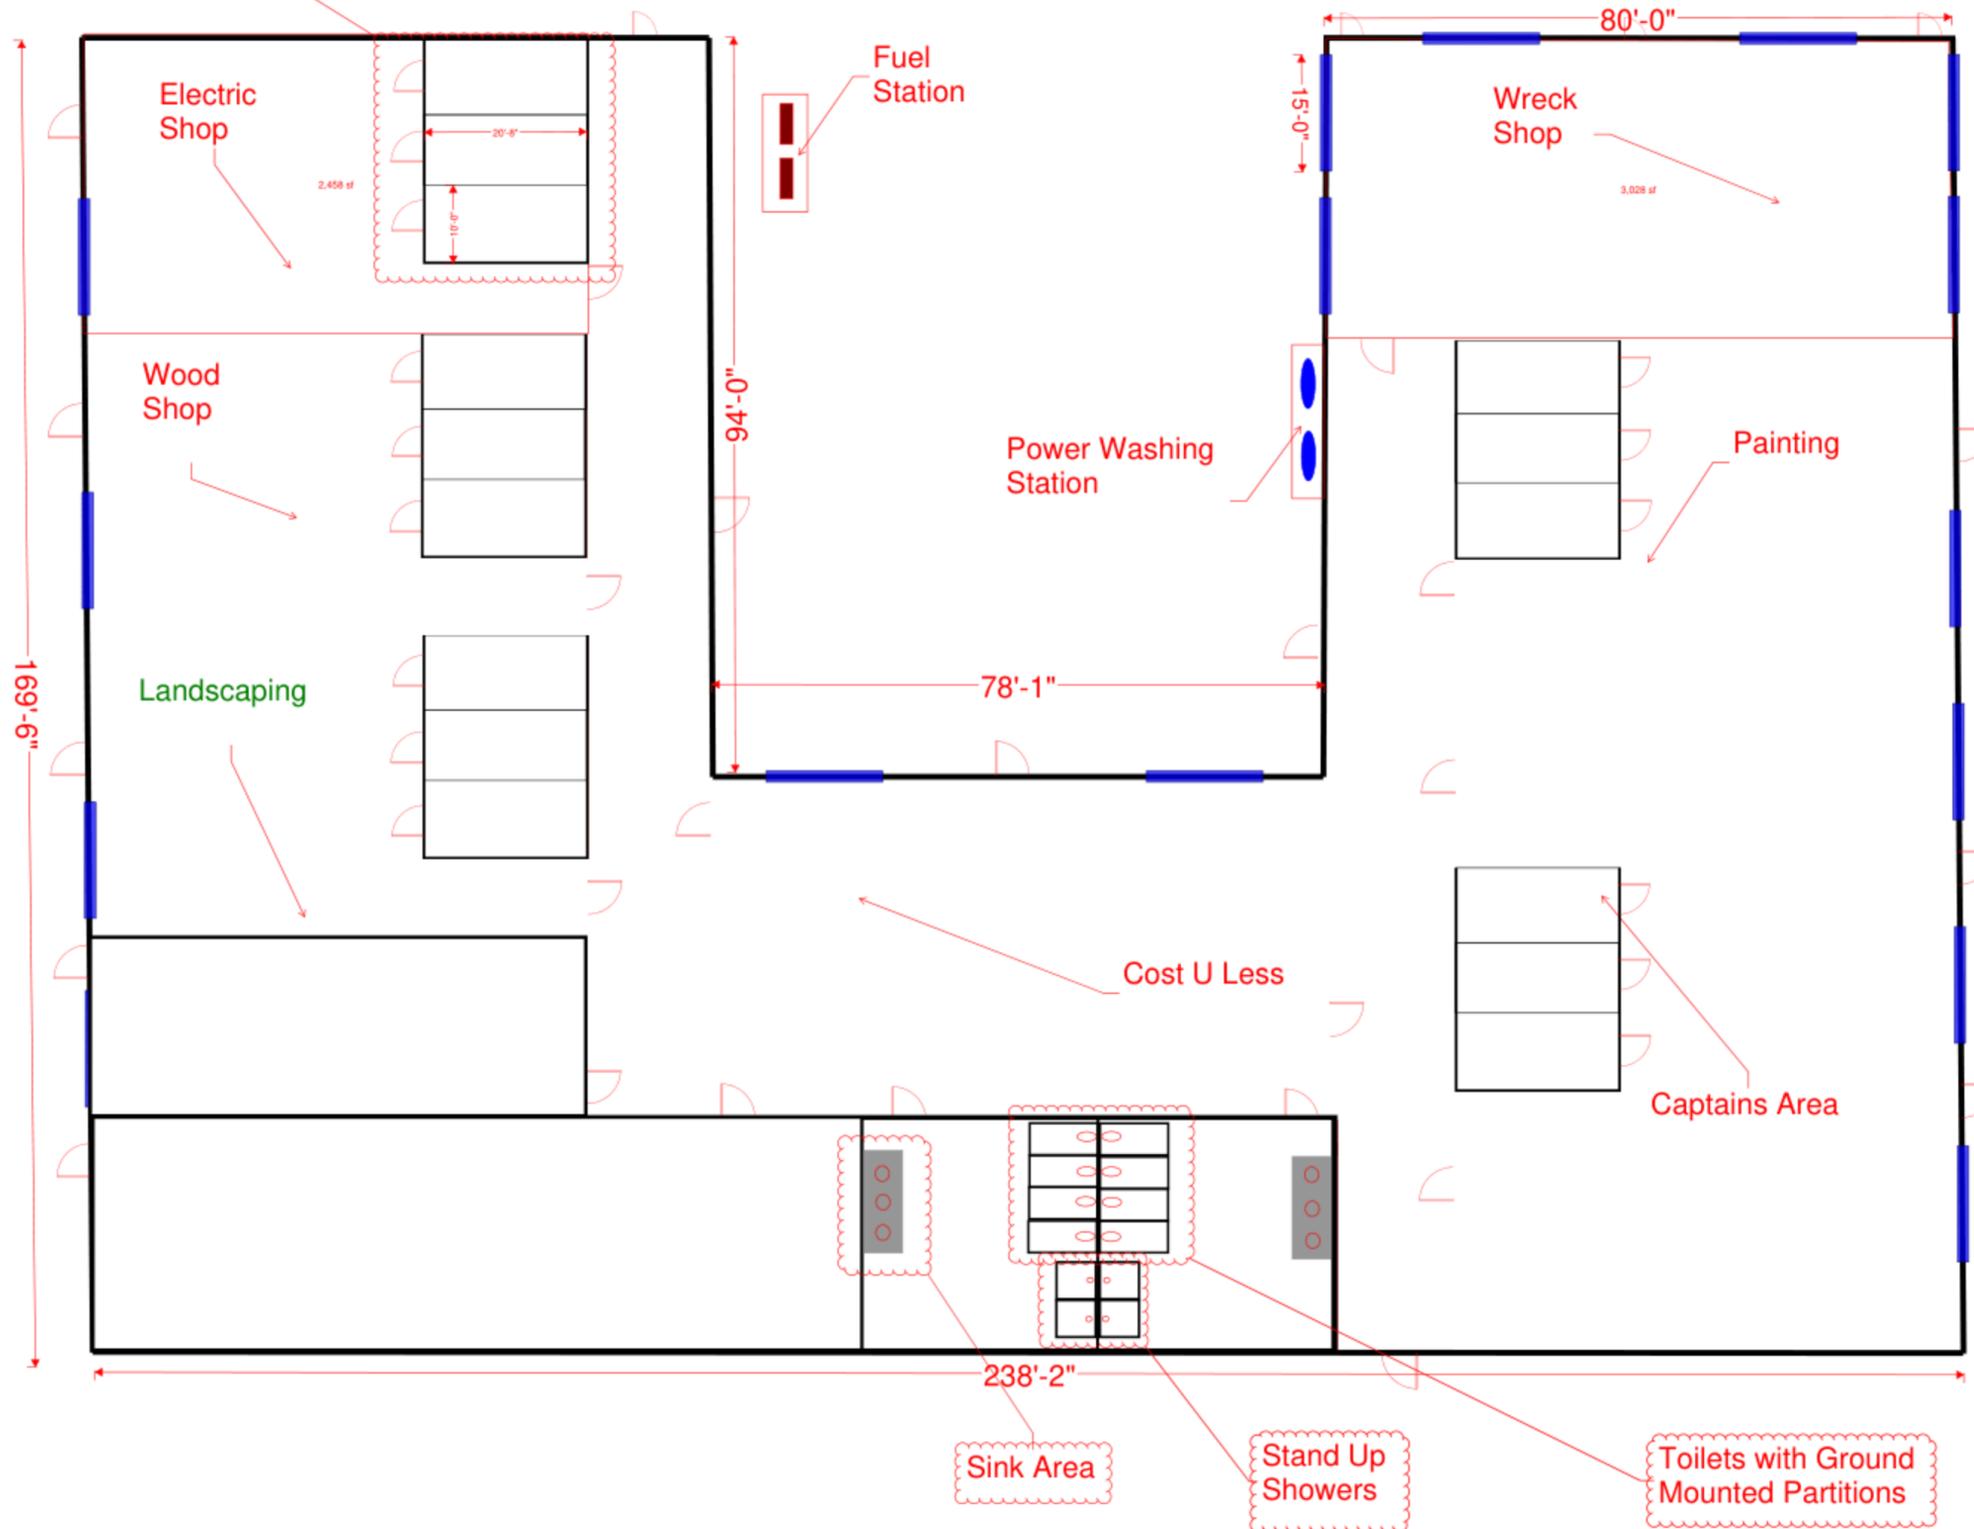


A-101

Upstairs
Office with
8' Ceilings

Stairs

For Review

11/07/2018 3:22:17 PM

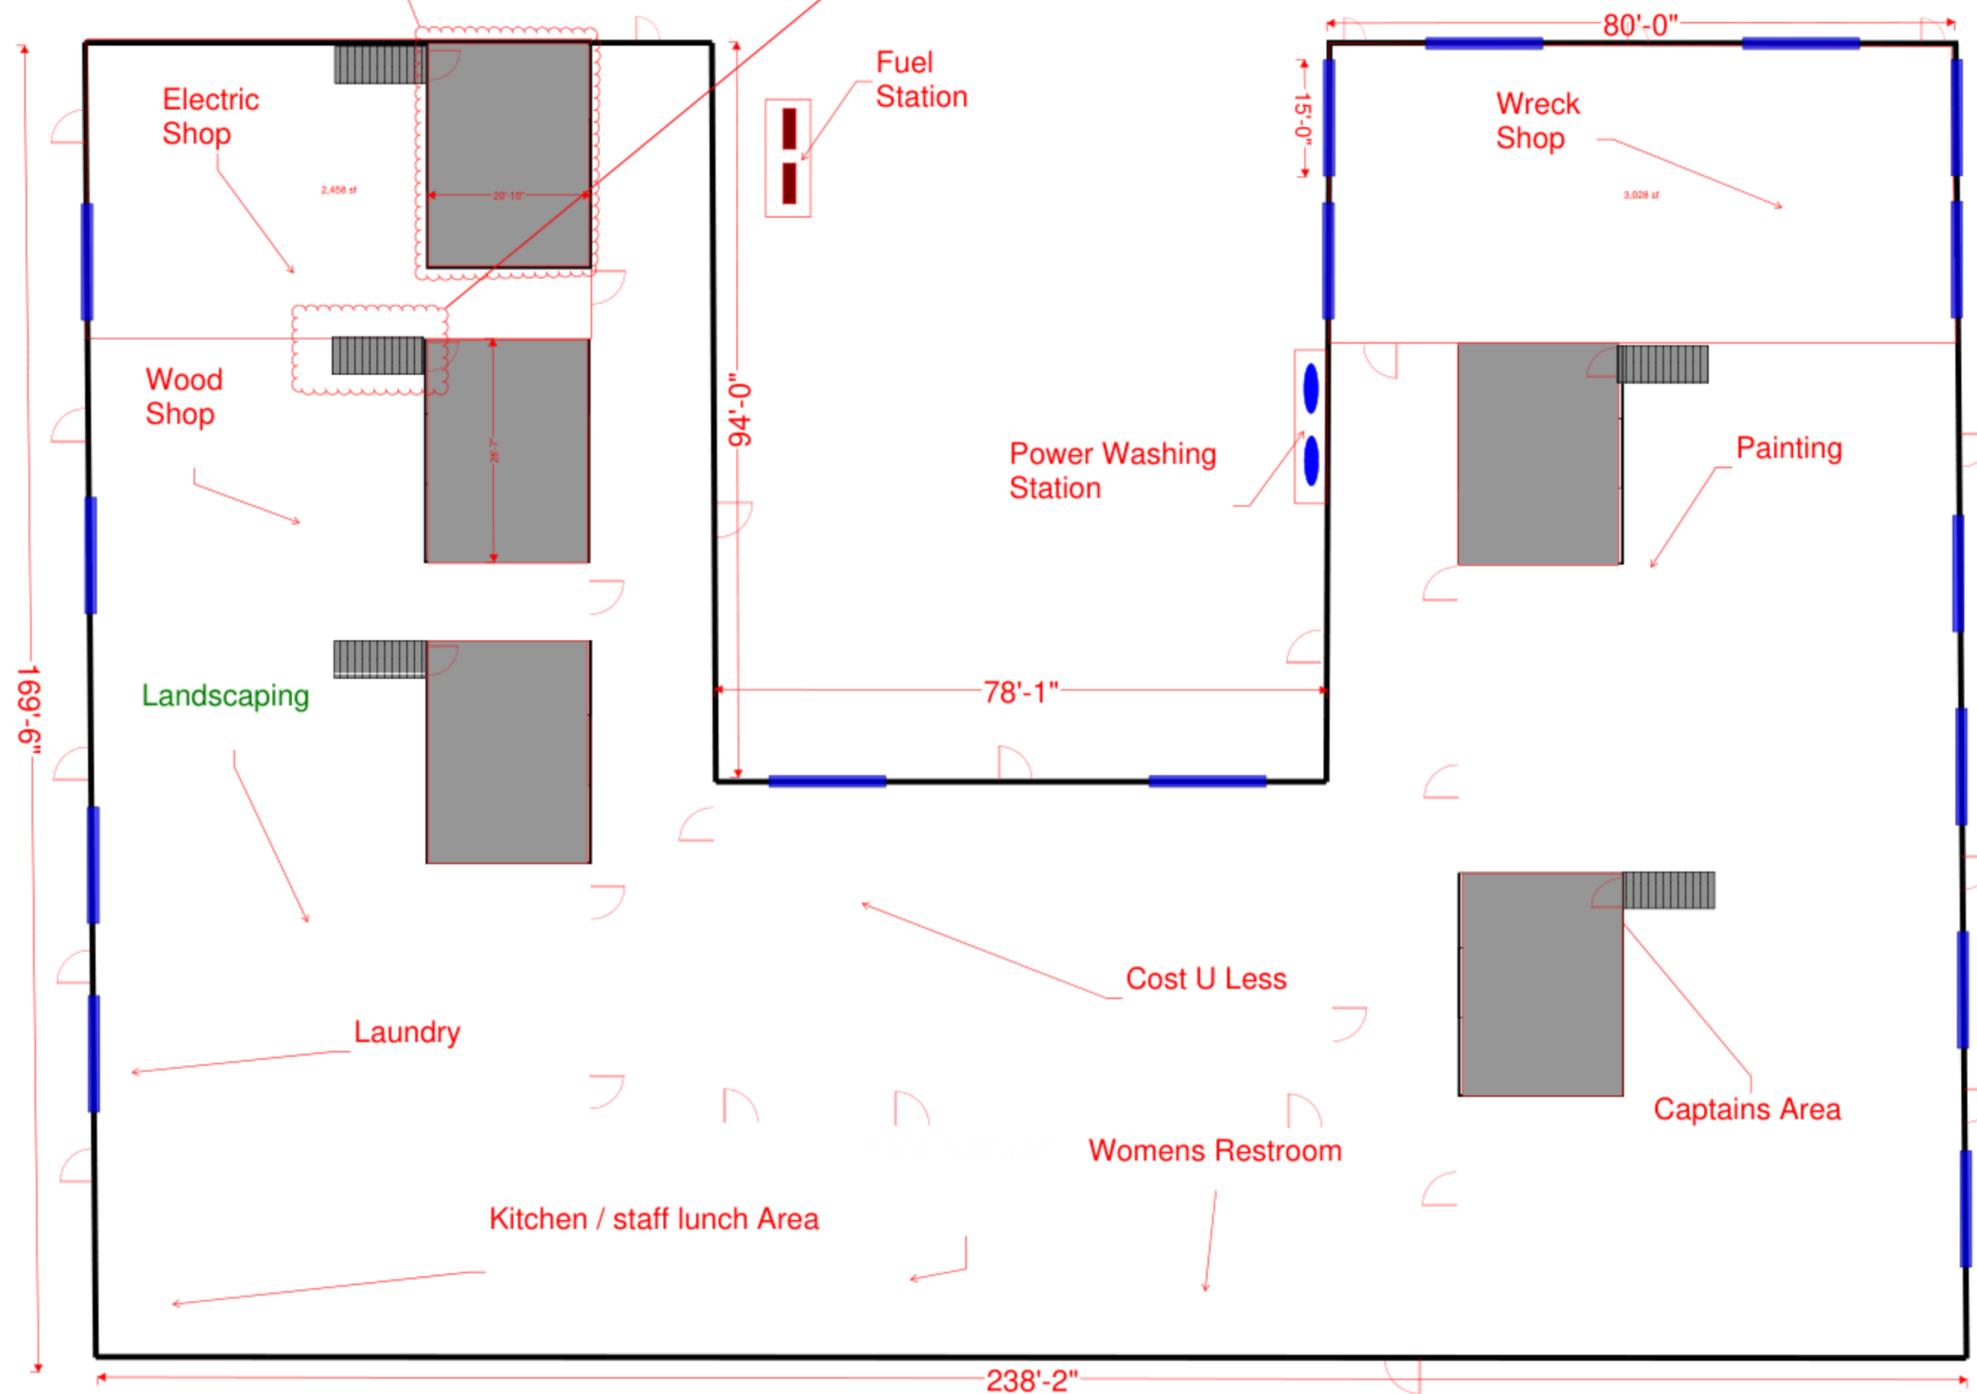

A-101.1