

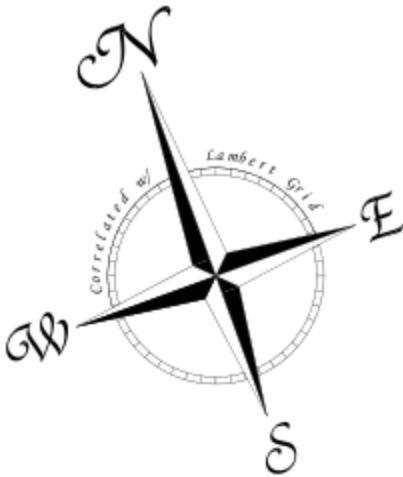


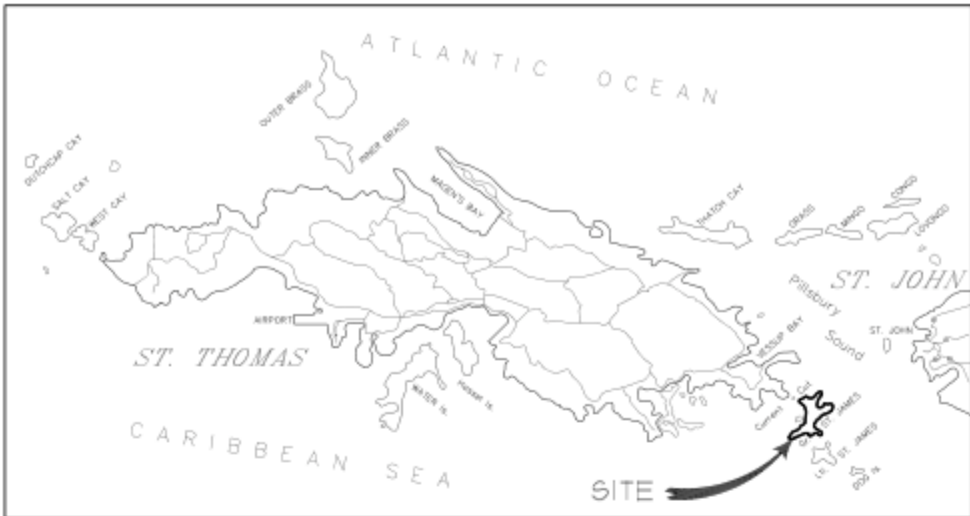

CURRENT CUT
CURRENT ROCK

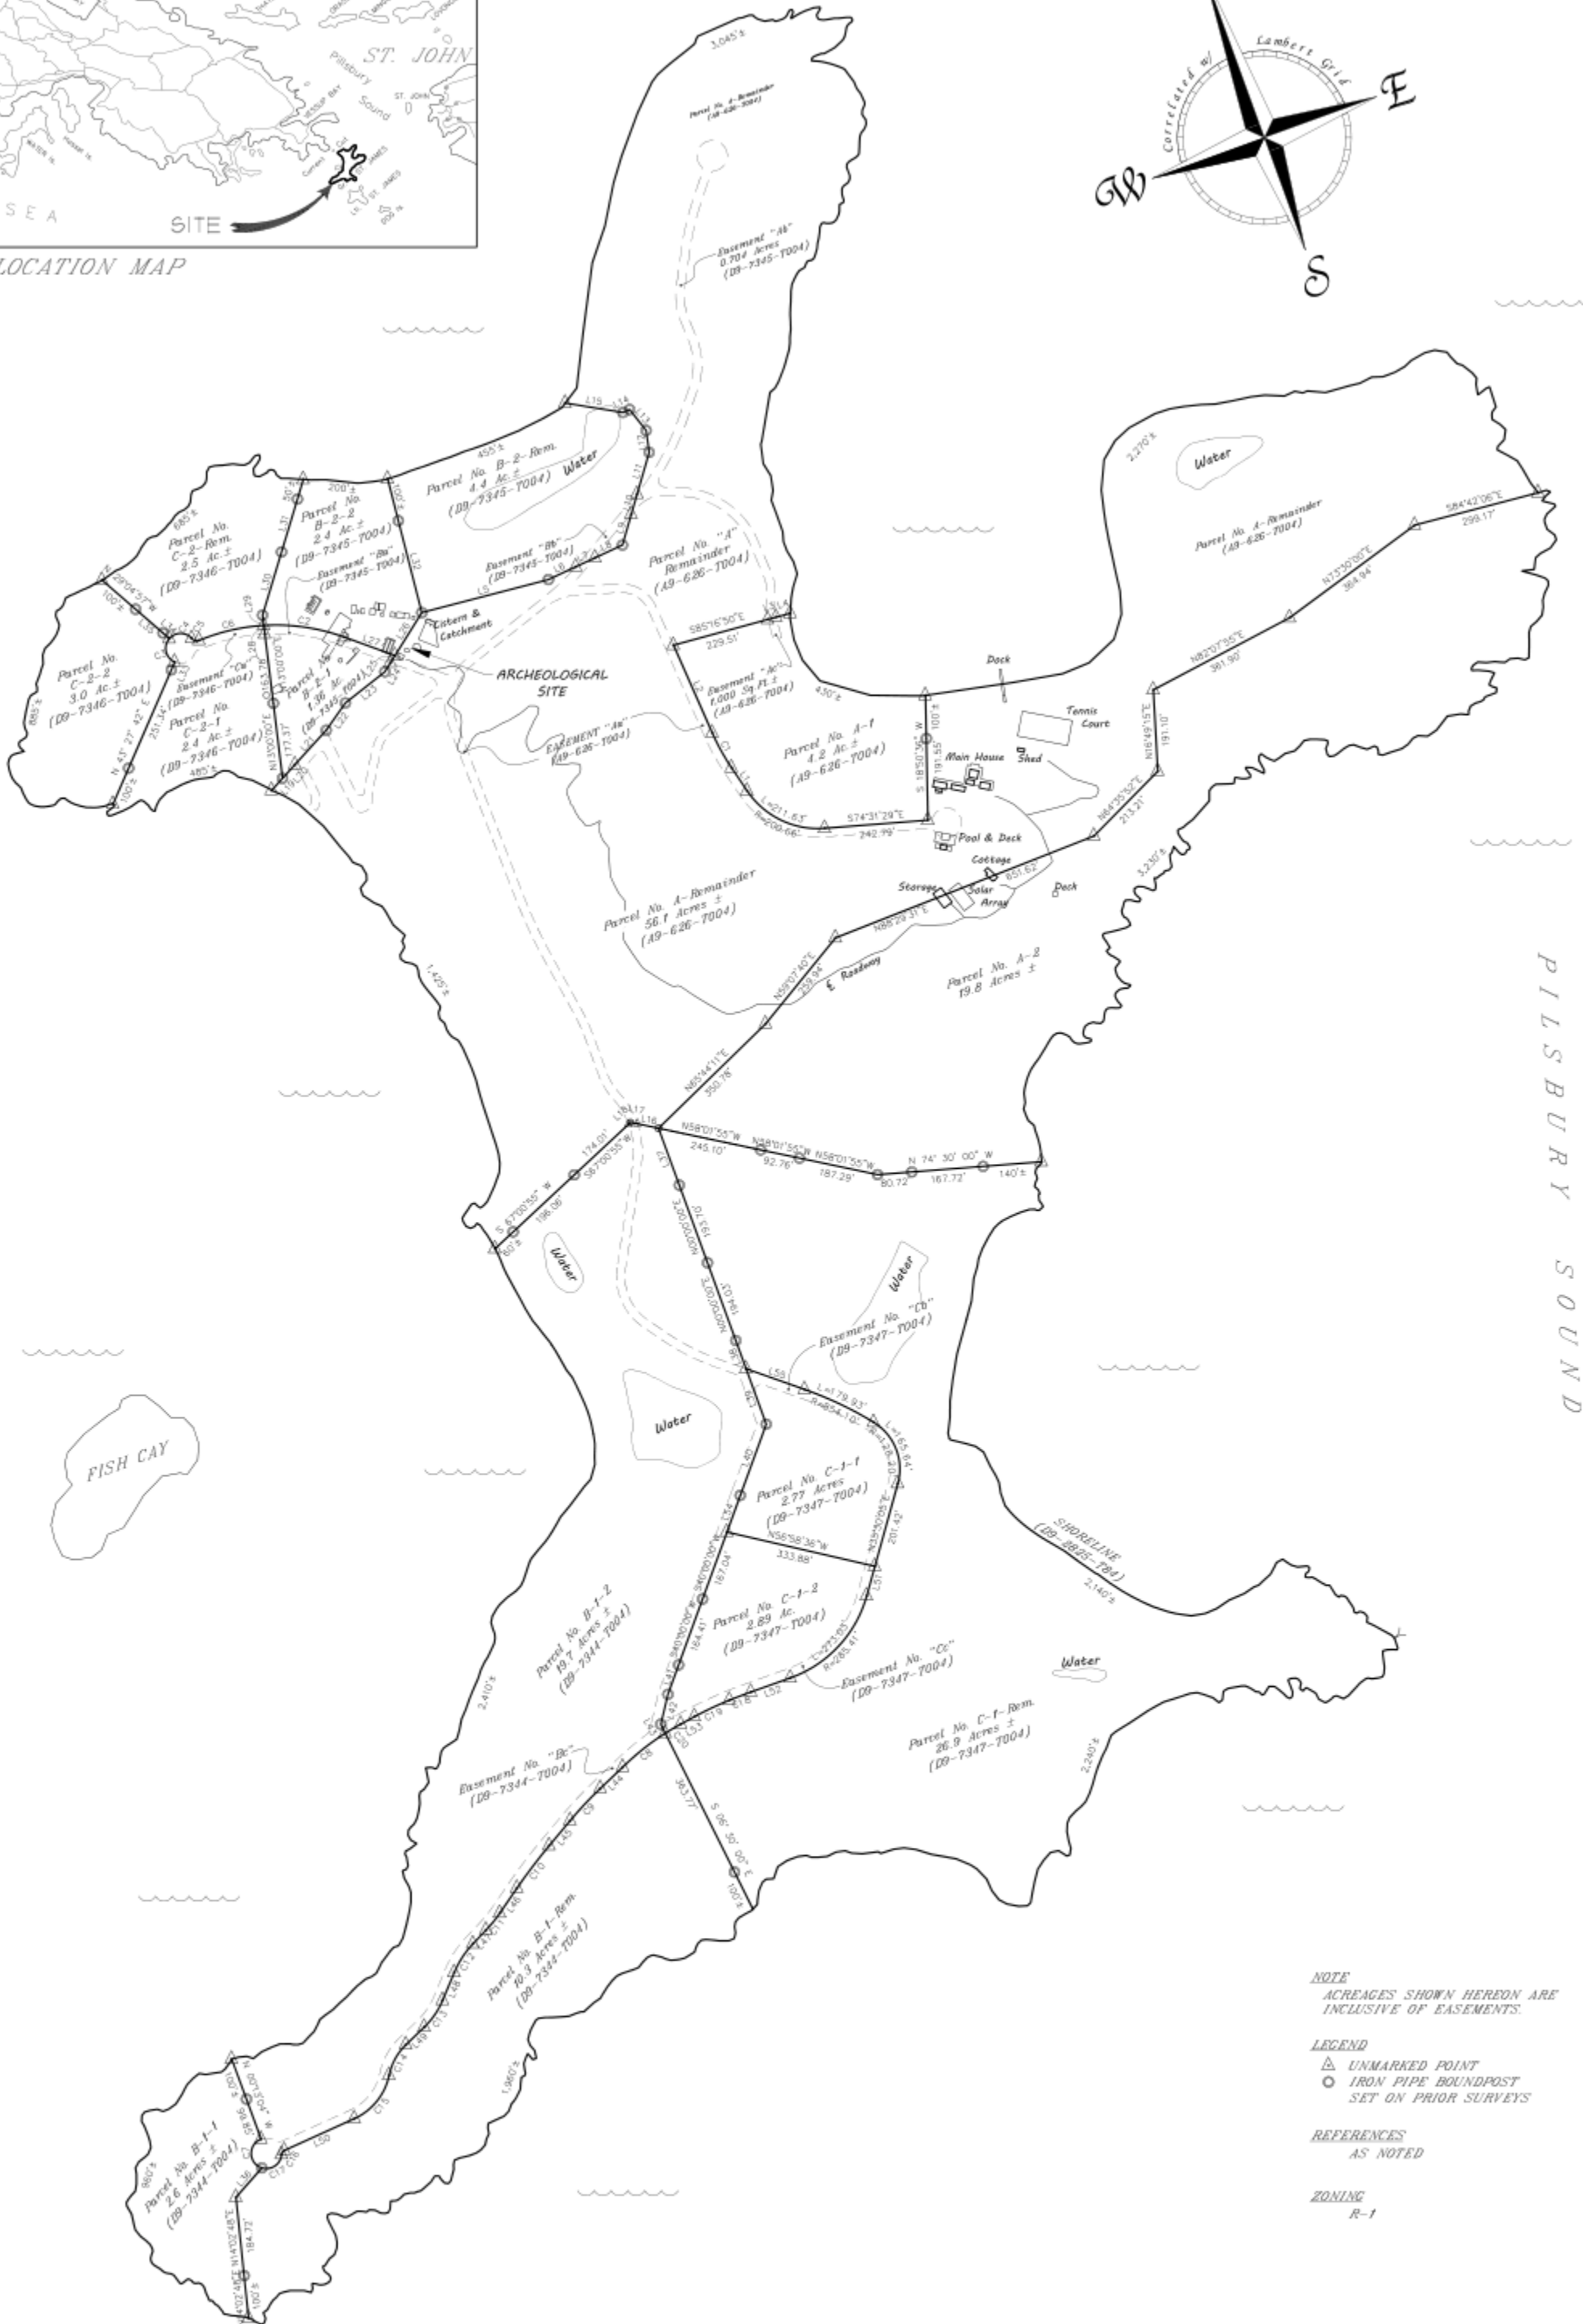

LINE	LENGTH	BEARING
L1	55.60'	N14°05'40"W
L2	225.02'	N03°11'52"W
L3	20.04'	S85°16'50"E
L4	34.36'	S85°16'50"E
L5	306.30'	S84°56'42"E
L6	71.18'	N85°00'20"E
L7	48.71'	N85°00'20"E
L8	70.77'	N85°00'20"E
L9	75.29'	N36°03'38"E
L10	48.91'	N36°03'38"E
L11	102.00'	N36°03'38"E
L12	51.79'	N12°18'10"E
L13	62.73'	N18°30'50"W
L14	16.50'	S85°52'00"W
L15	22.95'	N60°09'24"W
L16	50.63'	N58°01'55"W
L17	16.29'	N58°01'55"W
L18	6.71'	S67°00'55"W
L19	38.00'	N62°14'14"E
L20	43.58'	N62°15'14"E
L21	108.79'	N62°15'14"E
L22	78.22'	N00°00'45"E
L23	117.87'	N71°41'42"E
L24	24.58'	N11°58'20"E
L25	20.43'	N51°58'20"E
L26	118.57'	N51°58'20"E
L27	127.27'	S50°06'40"E
L28	20.04'	N13°00'00"E
L29	24.29'	N13°00'00"E
L30	154.83'	N36°45'00"E
L31	129.33'	N36°45'00"E
L32	222.37'	S05°41'01"W
L33	20.00'	N43°27'22"E
L34	20.00'	N22°04'57"W
L35	84.93'	N22°04'57"W
L36	91.91'	N61°19'57"E
L37	142.07'	N00°00'00"E
L38	70.84'	N00°00'00"E
L39	138.18'	S00°00'00"W
L40	177.73'	S40°00'00"W
L41	73.43'	S40°00'00"W
L42	72.17'	S33°21'40"W
L43	73.41'	S06°30'00"E
L44	72.36'	N66°26'12"E
L45	76.60'	S52°54'42"W
L46	71.07'	N54°28'45"E
L47	44.46'	N63°35'42"E
L48	70.85'	N42°45'05"E
L49	59.64'	S66°07'07"W
L50	180.69'	N85°34'01"E
L51	71.82'	N35°30'05"E
L52	98.44'	S89°11'19"E
L53	38.83'	N81°31'16"E
L54	91.57'	S40°00'00"W
L55	145.49'	S50°35'51"E


CURVE	LENGTH	RADIUS
C1	93.35	522.52
C2	191.43	469.18
C3	65.64	35.00
C4	59.38	35.00
C5	19.29	15.00
C6	156.34	469.18
C7	88.56	35.67
C8	127.77	603.50
C9	103.62	909.94
C10	125.02	1318.49
C11	51.31	322.52
C12	80.84	221.85
C13	76.36	186.97
C14	83.41	139.18
C15	134.76	143.50
C16	11.98	11.15
C17	64.48	35.67
C18	53.81	1398.36
C19	90.61	793.38
C20	42.38	603.50

This is to certify that this map and the survey on which it is based were made in accordance with the 2011 Minimum Standard Detail Requirements for ALTA/ACSM Land Title Surveys, jointly established and adopted by ALTA and NSPS, and includes Items 4, 6(a), 8, 11(a), and 16 of Table A thereof. The field work was completed on 01 - 22 - 2015 .

Date of Map: 01 - 27 - 2015 .

BRIAN MOSELEY AND ASSOCIATES, INC.

Ryan C. Wischart
Ryan C. Wischart, PLS

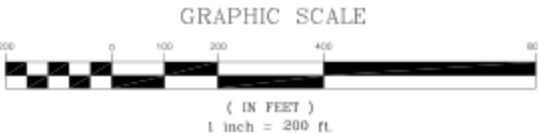

Brian Moseley & Associates, Inc.
Land Surveyors & Consultants

4003 RAPHUNE HILL ROAD
SUITE 606
ST. THOMAS, VI 00802
PHONE (340) 774-5310
FAX (340) 776-4090

ALTA / ACSM Land Title Survey of
**Parcels No. A-Rem., A-1, A-2,
B-1-Rem, B-1-1, B-1-2,
B-2-Rem., B-2-1, B-2-2,
C-1-Rem., C-1-1, C-1-2,
C-2-Rem., C-2-1, & C-2-2**
Great St. James Island
No. 6A Red Hook Quarter
St. Thomas, U.S. Virgin Islands

SURVEY: R. C. W.
CALC: R. C. W.

DRAWN: D. J. S.
SCALE: 1" = 200'

DATE:
01 - 27 - 2016

DWG No.:
4790 - 7

NOTE
ACREAGES SHOWN HEREON ARE
INCLUSIVE OF EASEMENTS.

LEGEND
△ UNMARKED POINT
○ IRON PIPE BOUNDPOST
SET ON PRIOR SURVEYS

REFERENCES
AS NOTED

ZONING
R-1