


GSJ SPACE PLANNING DIAGRAM | REVISED II
JUNE 25 2018
MAIN COMPOUND | GREAT SAINT JAMES USVI

GSJ SPACE PLANNING DIAGRAM

JUNE 25 2018

MAIN COMPOUND
GREAT SAINT JAMES | USVI

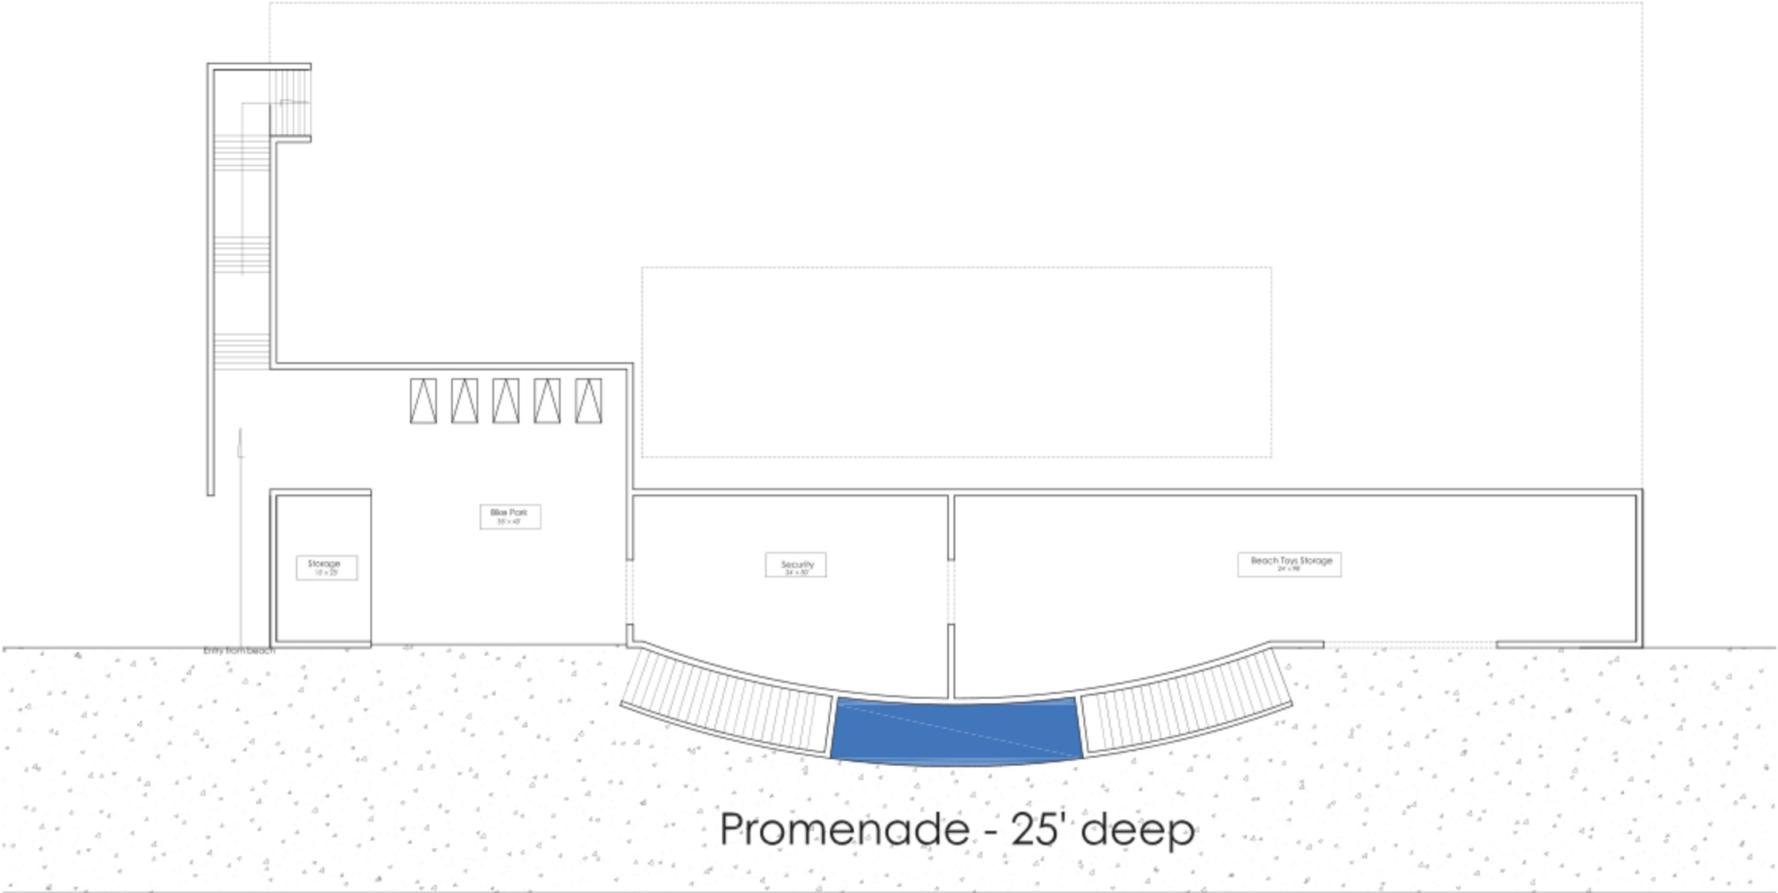


BEACH LEVEL

GSJ 01



GSJ SPACE PLANNING DIAGRAMS | JUNE 25 2018

MAIN COMPOUND
GREAT SAINT JAMES | USVI

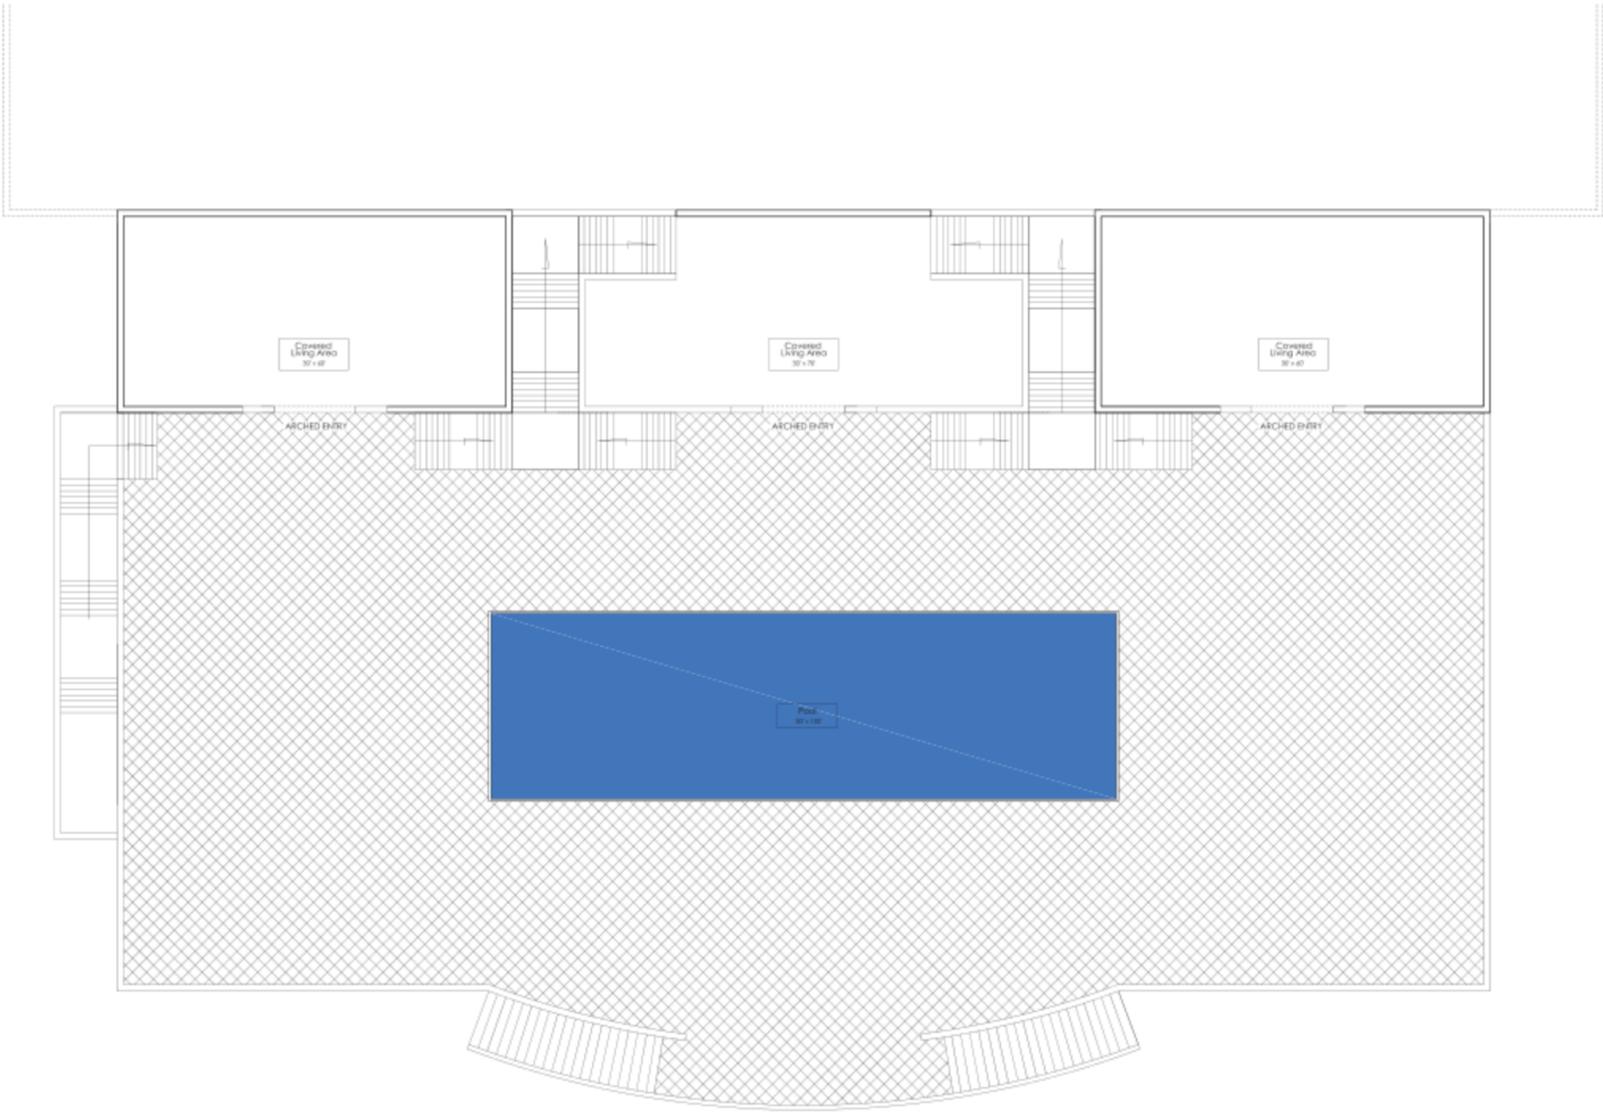


1ST LEVEL
GSJ|02



GSJ SPACE PLANNING DIAGRAMS | JUNE 25 2018

MAIN COMPOUND
GREAT SAINT JAMES | USVI

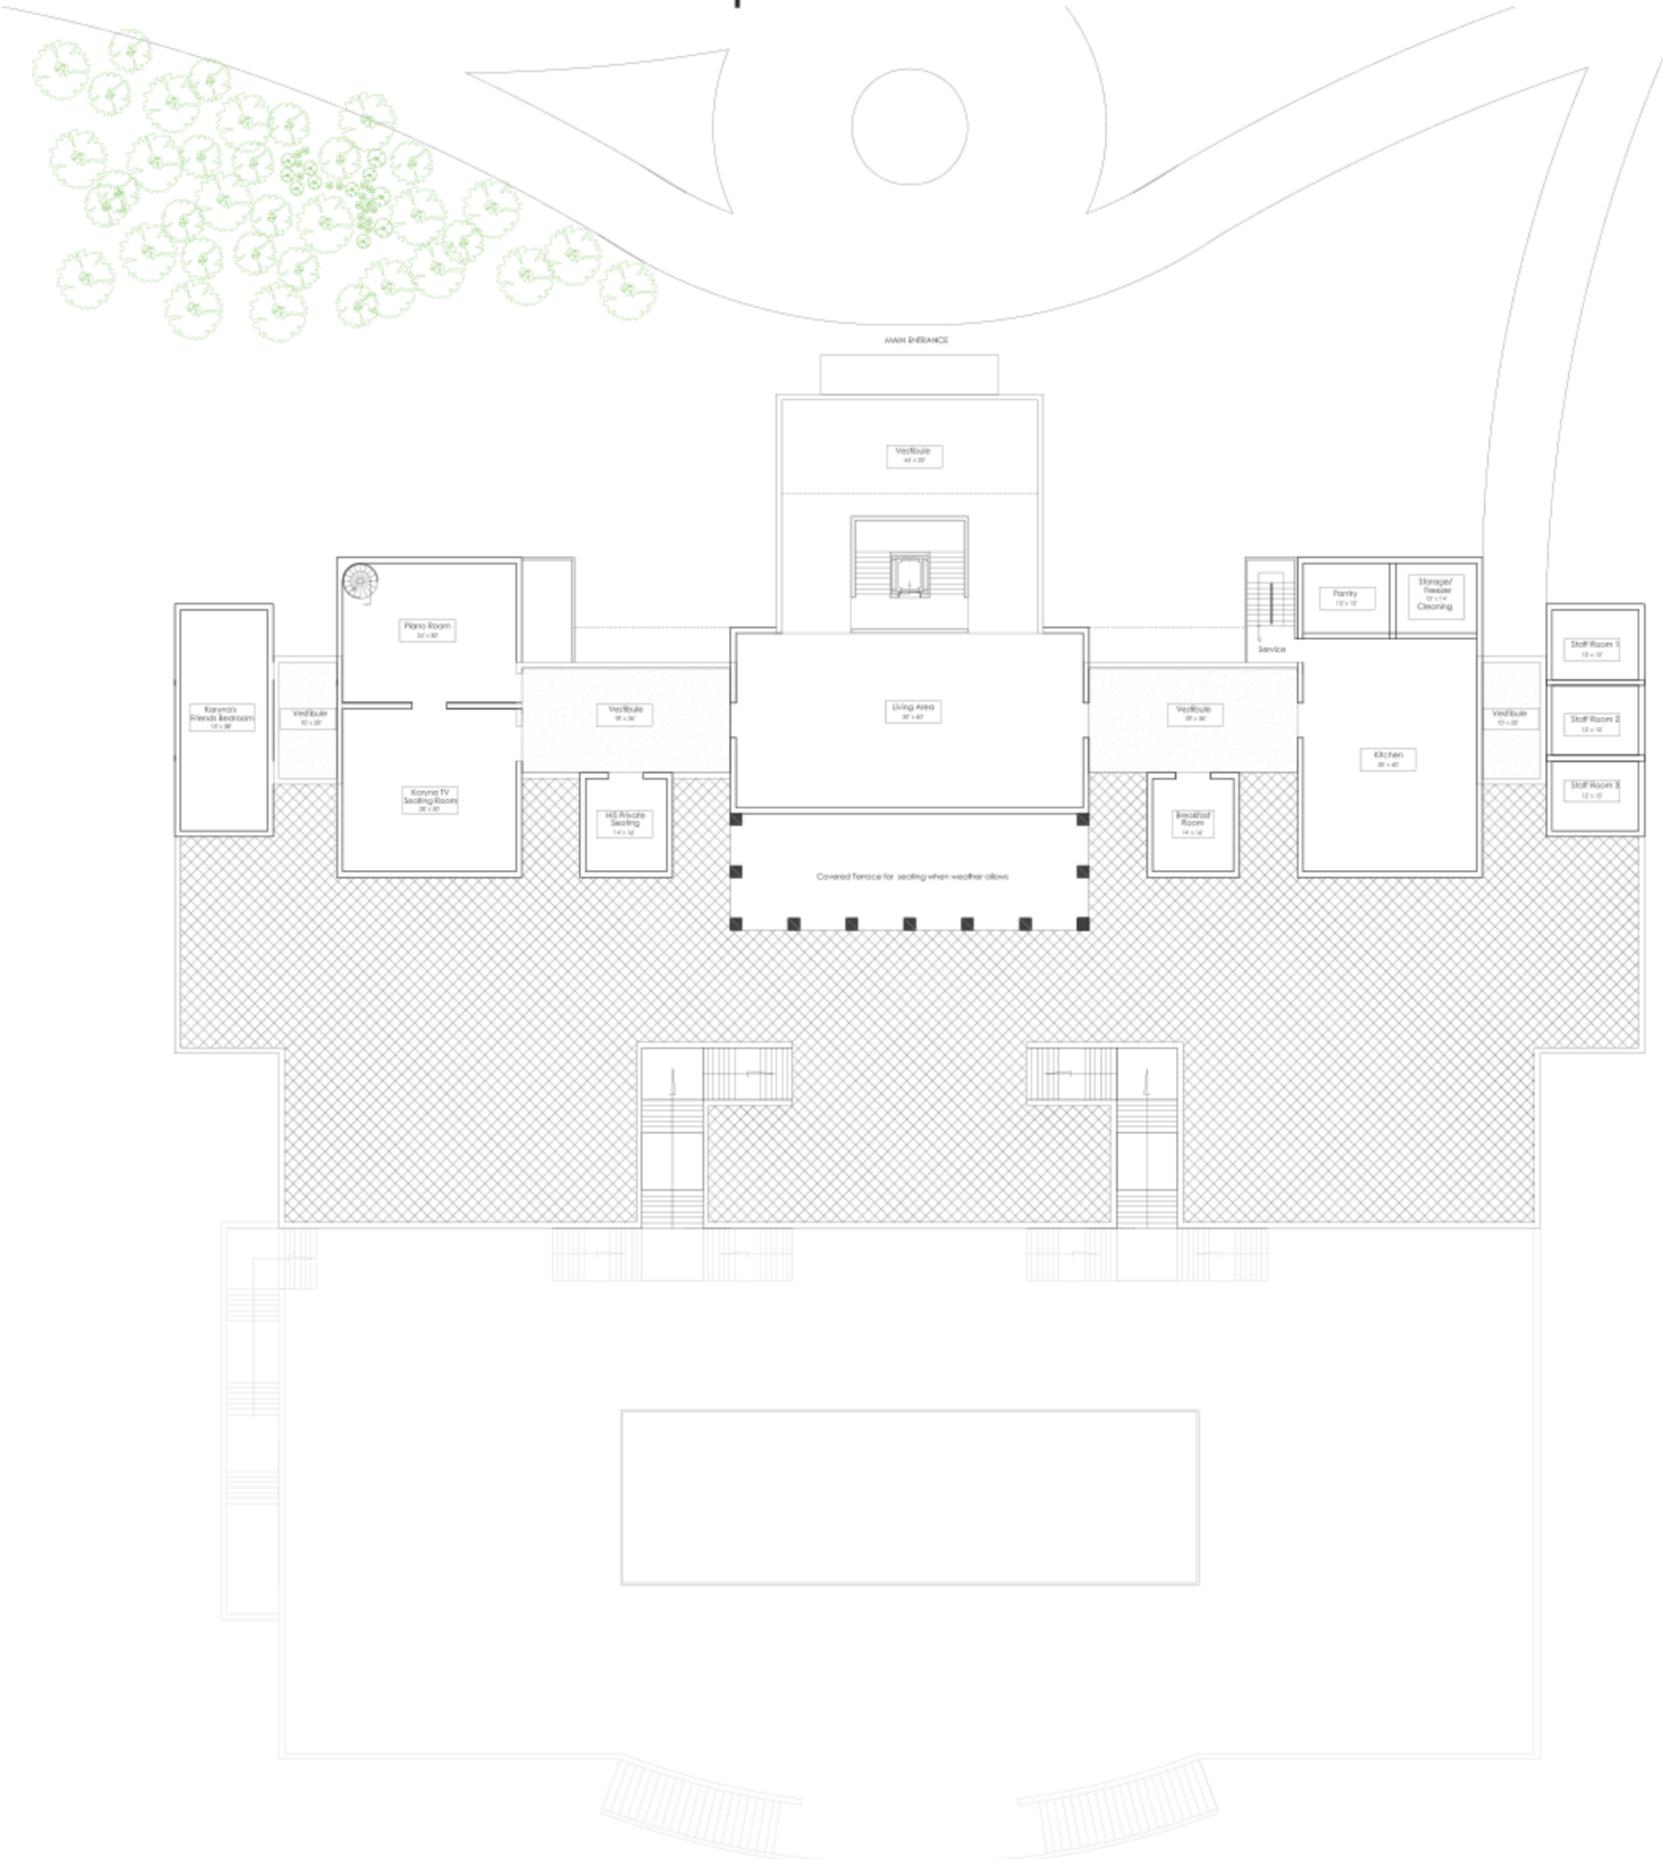


2ND LEVEL
GSJ|03



GSJ SPACE PLANNING DIAGRAMS | JUNE 25 2018

MAIN COMPOUND
GREAT SAINT JAMES | USVI

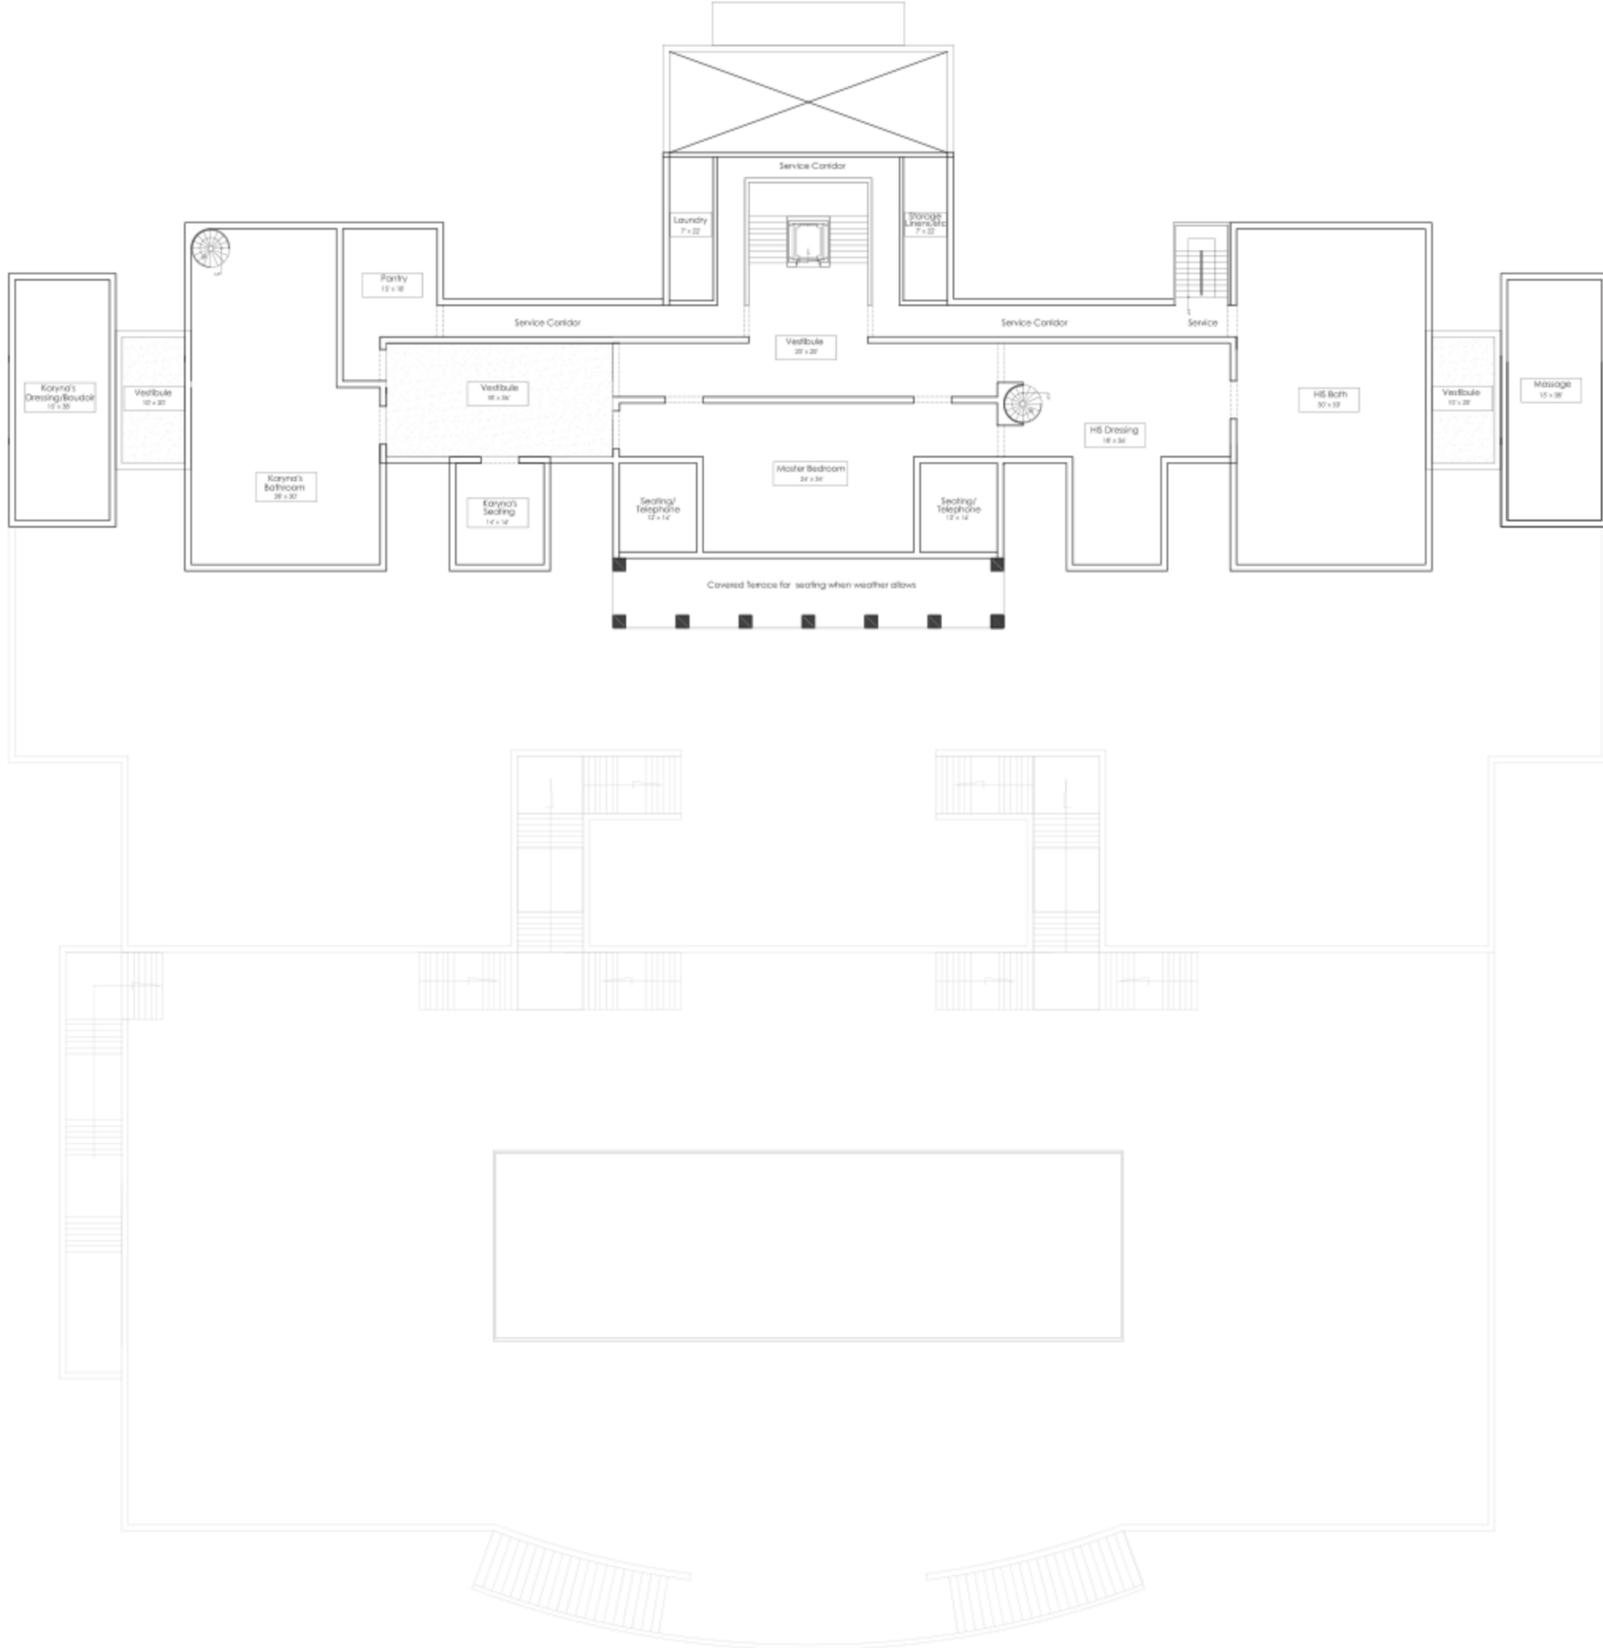


3RD LEVEL
GSJ|04



GSJ SPACE PLANNING DIAGRAMS | JUNE 25 2018

MAIN COMPOUND
GREAT SAINT JAMES | USVI

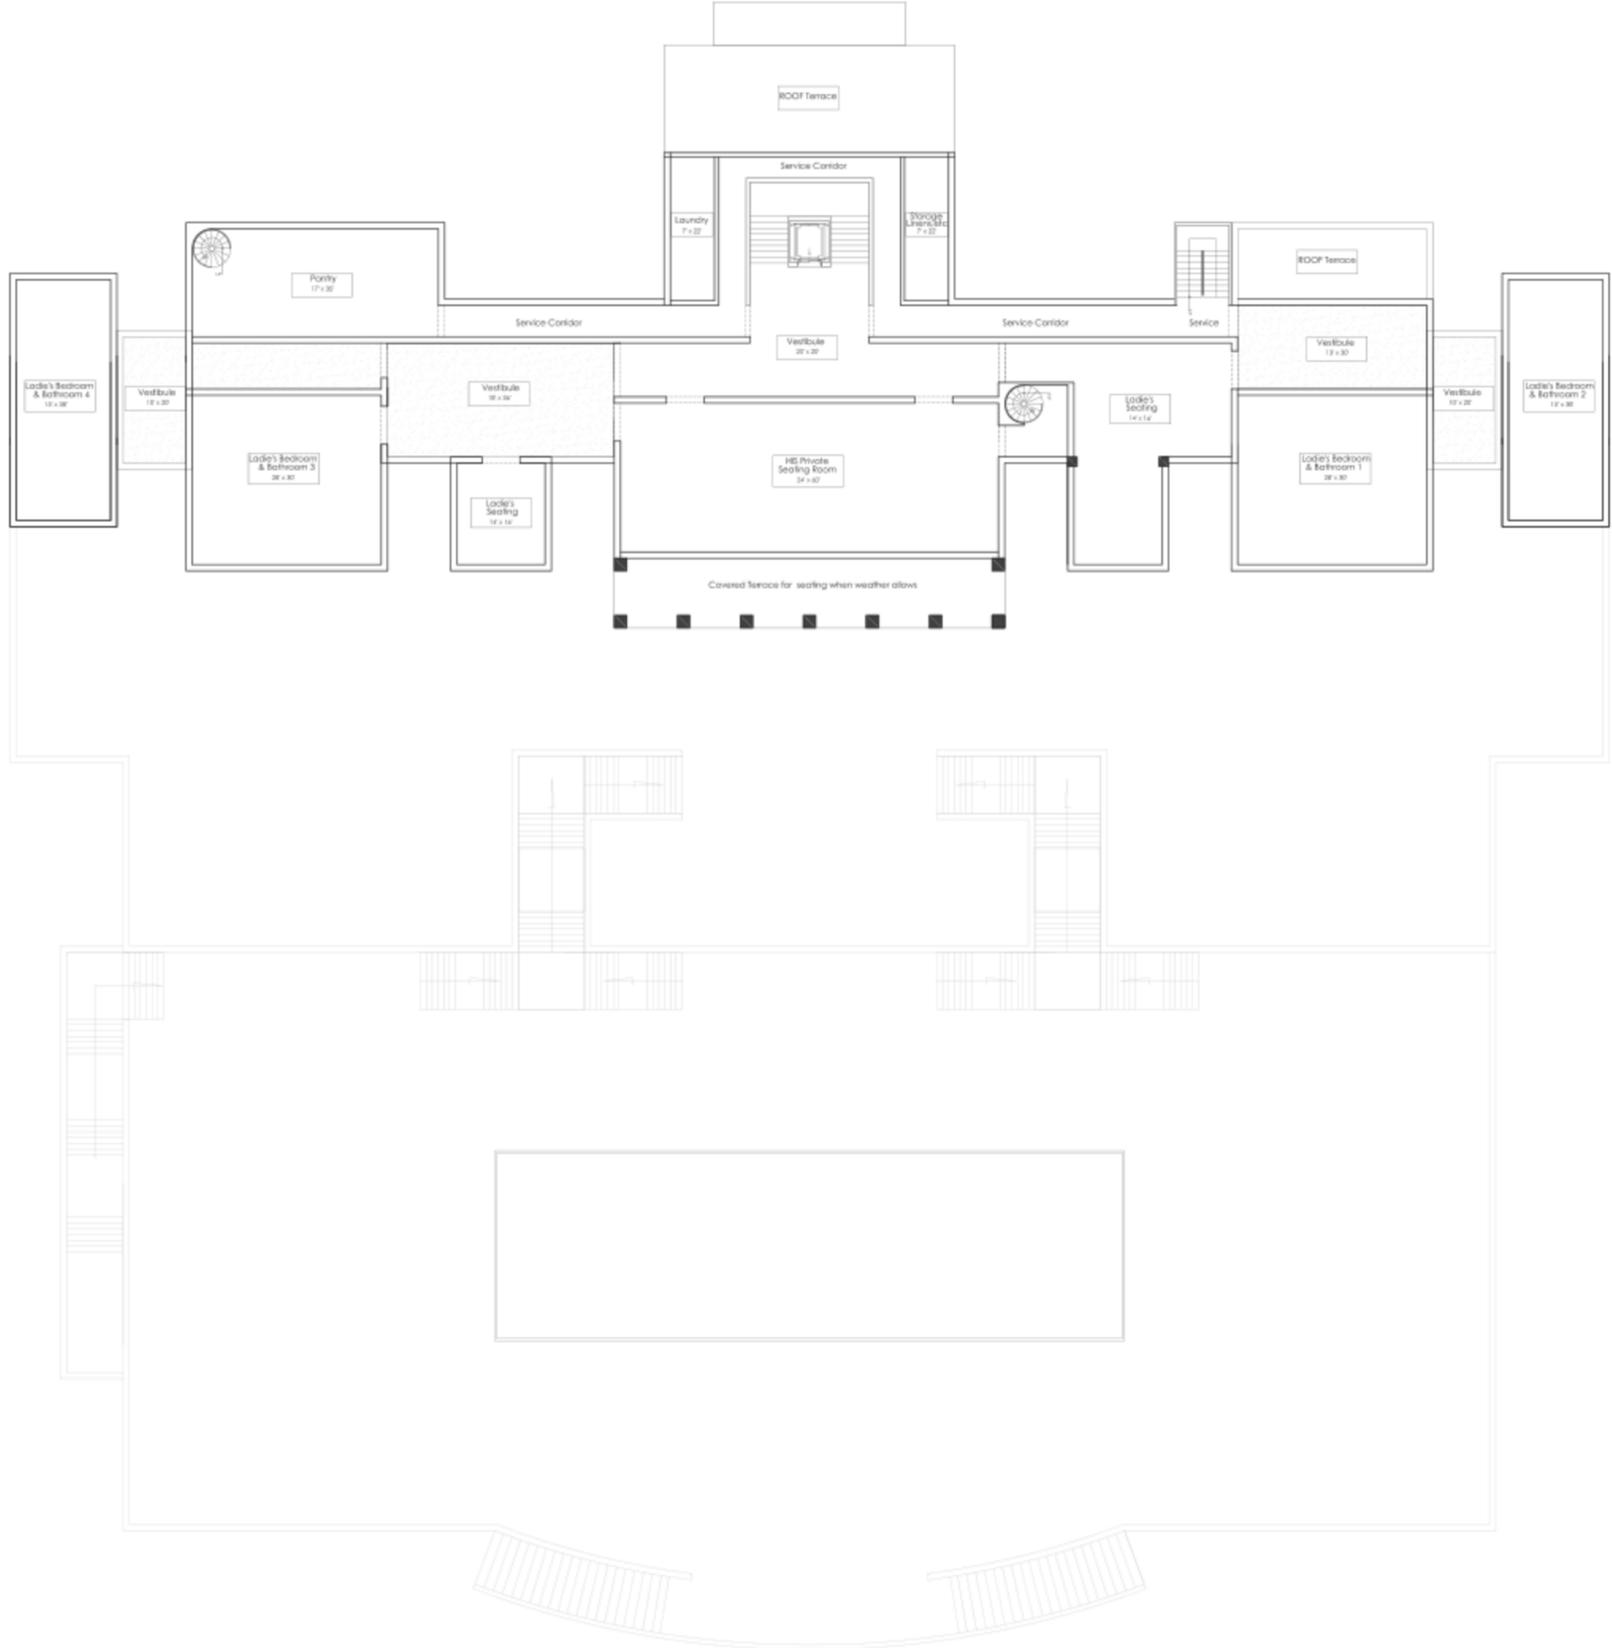


4TH LEVEL
GSJ|05



GSJ SPACE PLANNING DIAGRAMS | JUNE 25 2018

MAIN COMPOUND
GREAT SAINT JAMES | USVI

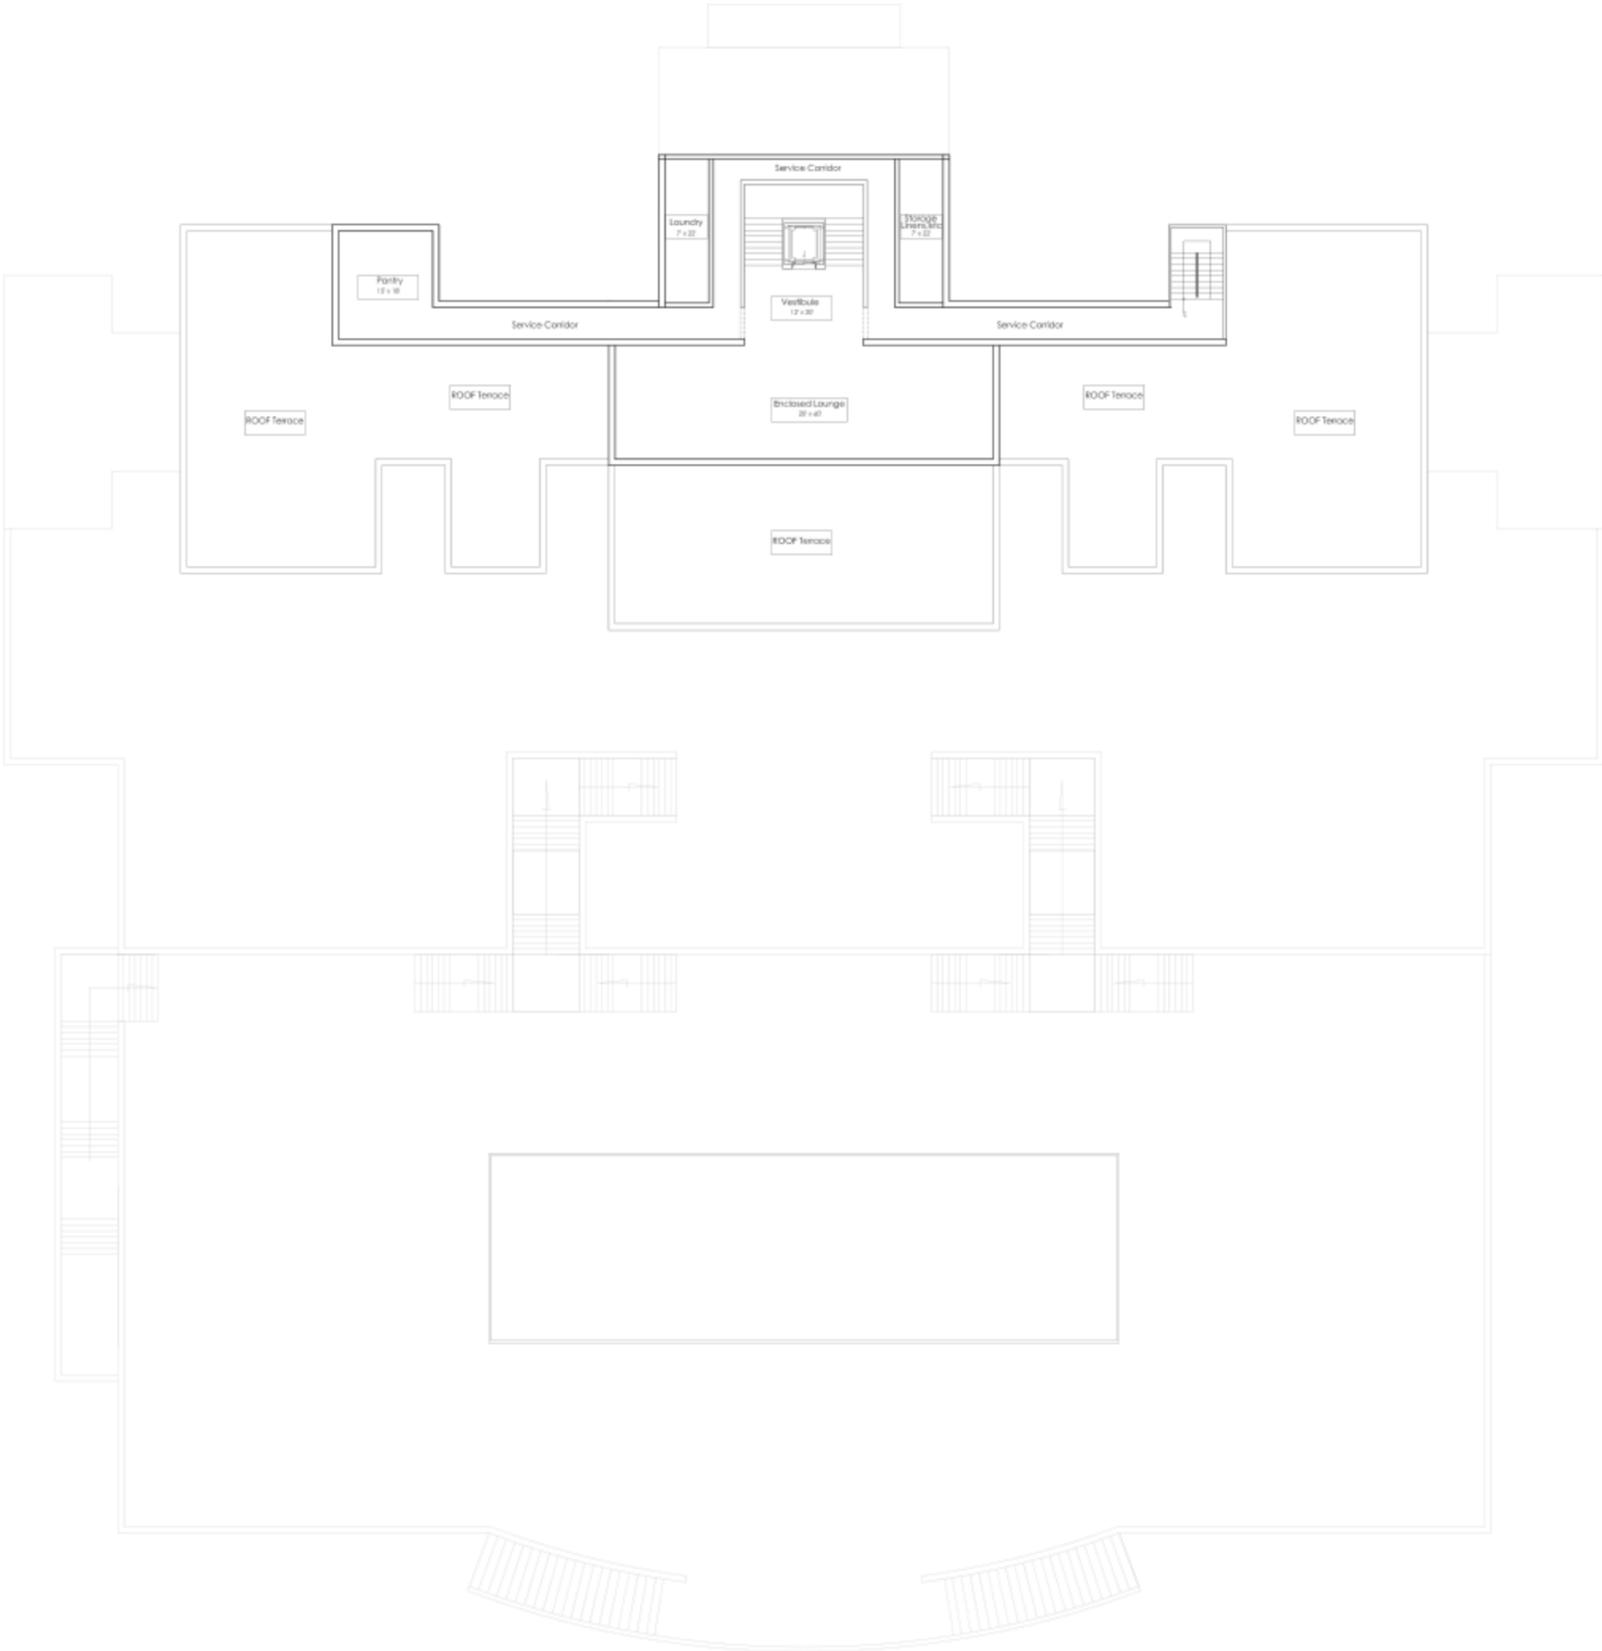

5TH LEVEL
GSJ|06

|| R A D Y C A