
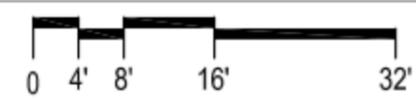


Sketch Number - Option G3, mezzanine level

Gensler

Project	Little St. James	Project Number	05.7112.000
Description	Mezzanine Level / Balcony	Issue/Rev	Issue for Review
Prepared by	Scale	Date	December 21, 2010

1/16"=1'-0"

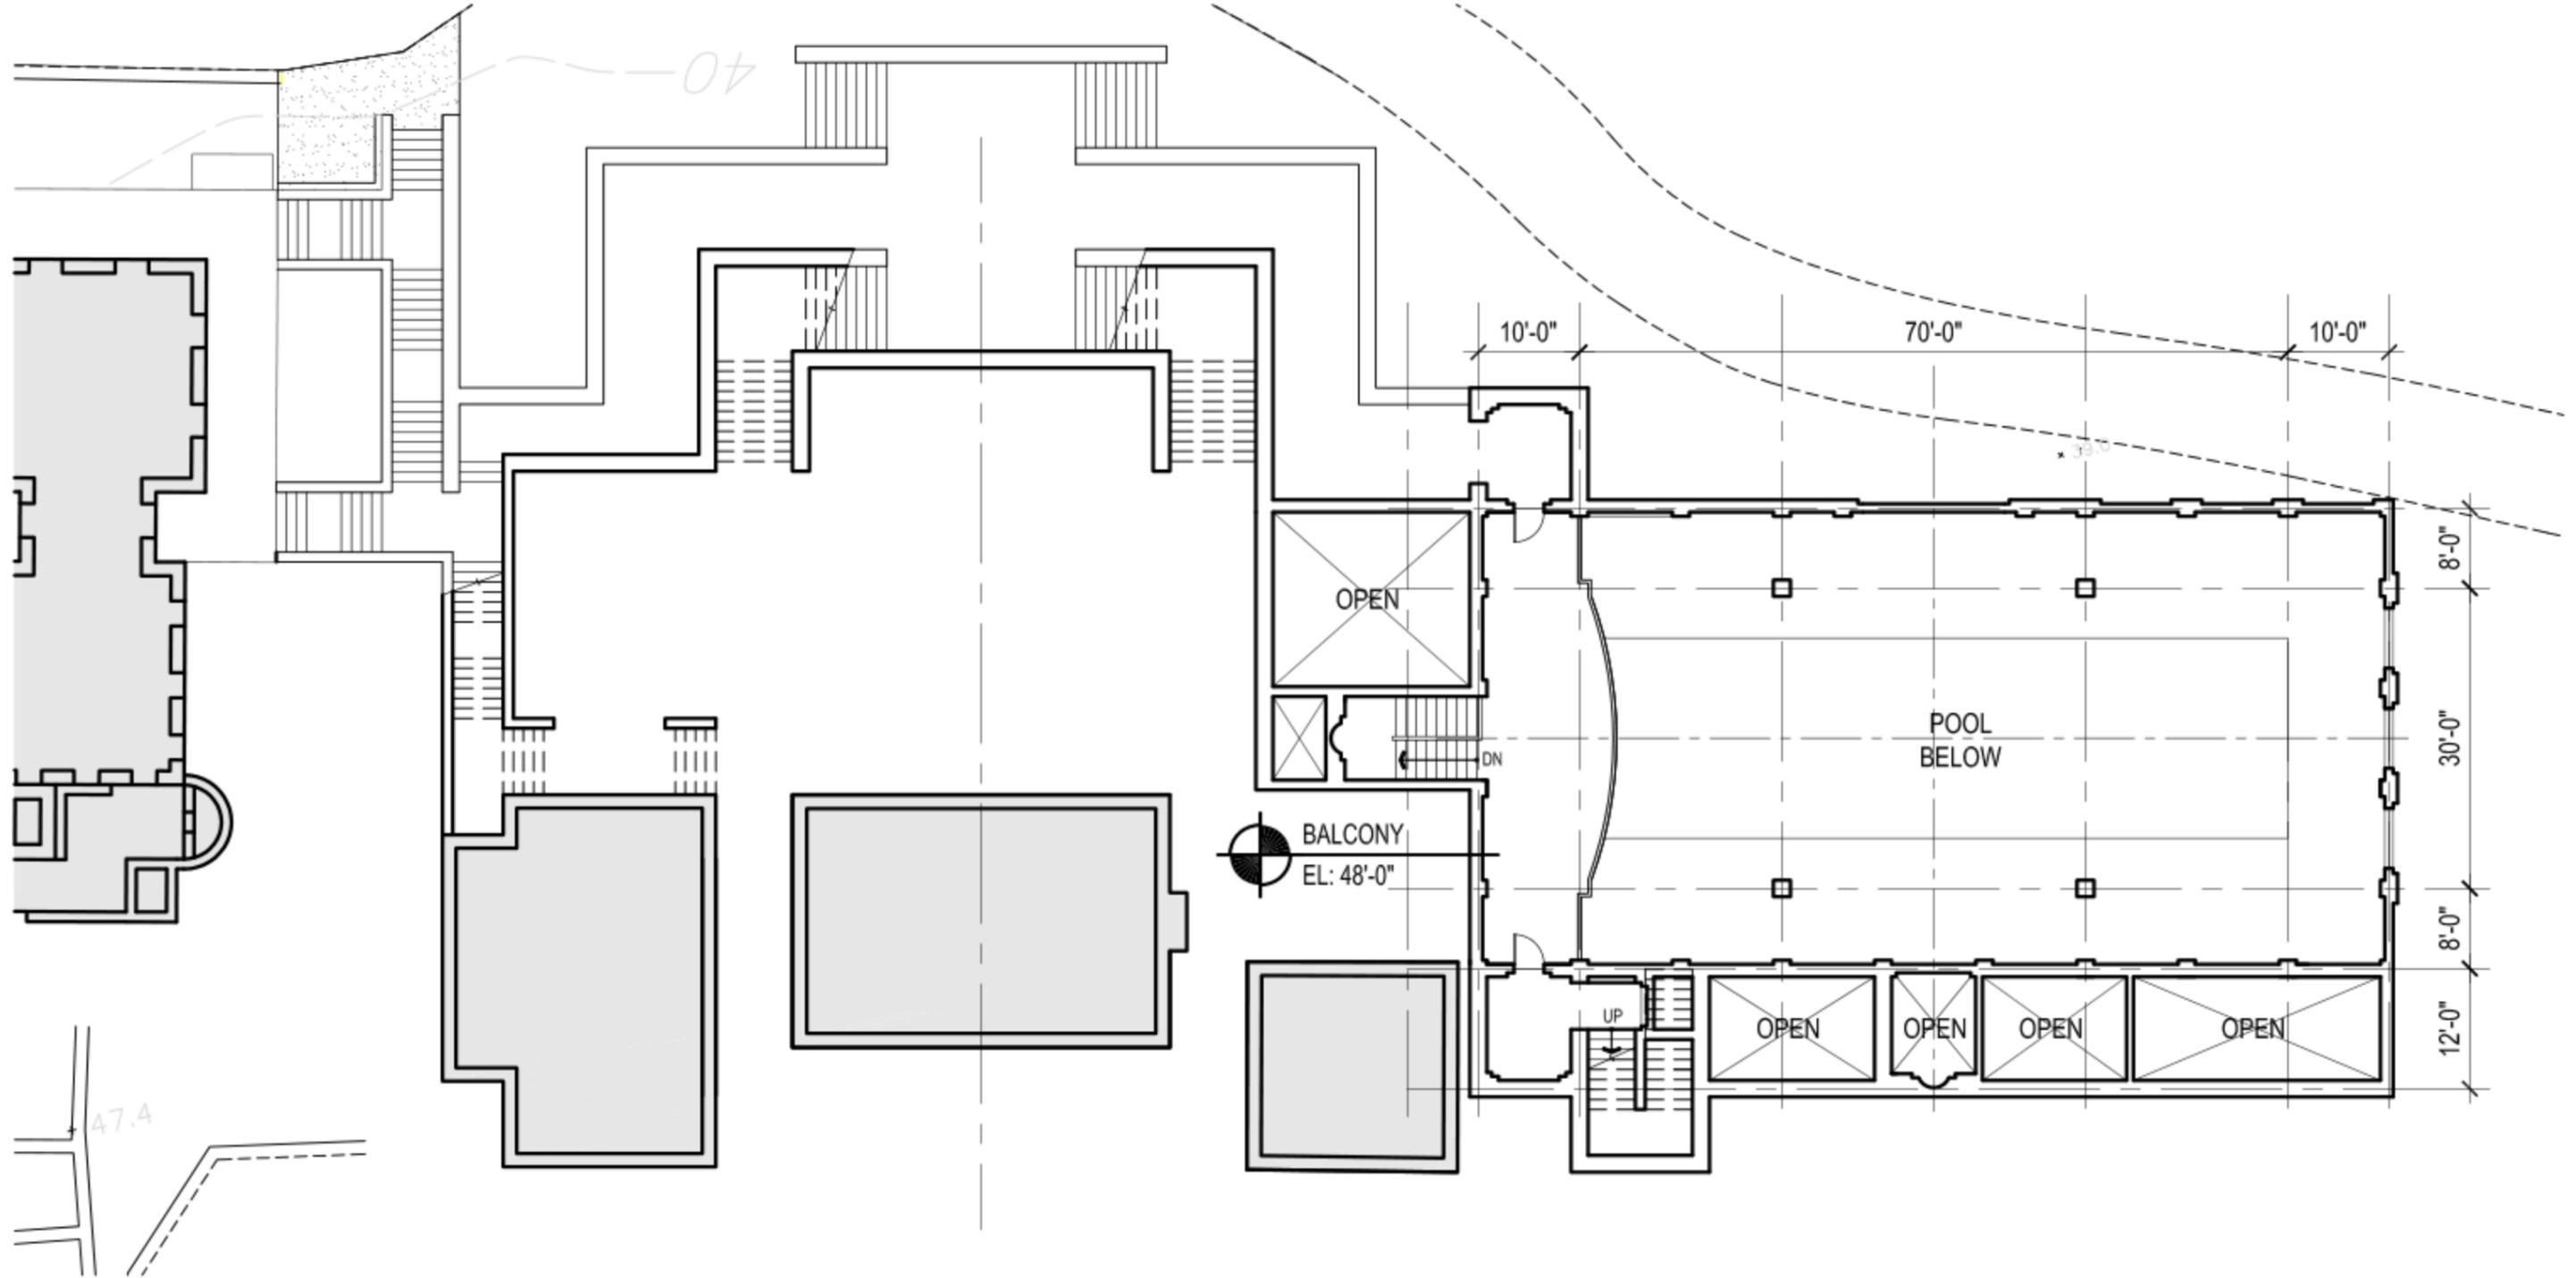

2500 Broadway  
Suite 300  
California 90404  
Tel: [REDACTED]  
Fax: [REDACTED]