




NYC Apartments
Concept Presentation

September 13, 2014

301 E 66TH STREET
NEW YORK, NY 10065


EXISTING PLAN

SHEET
A1.8

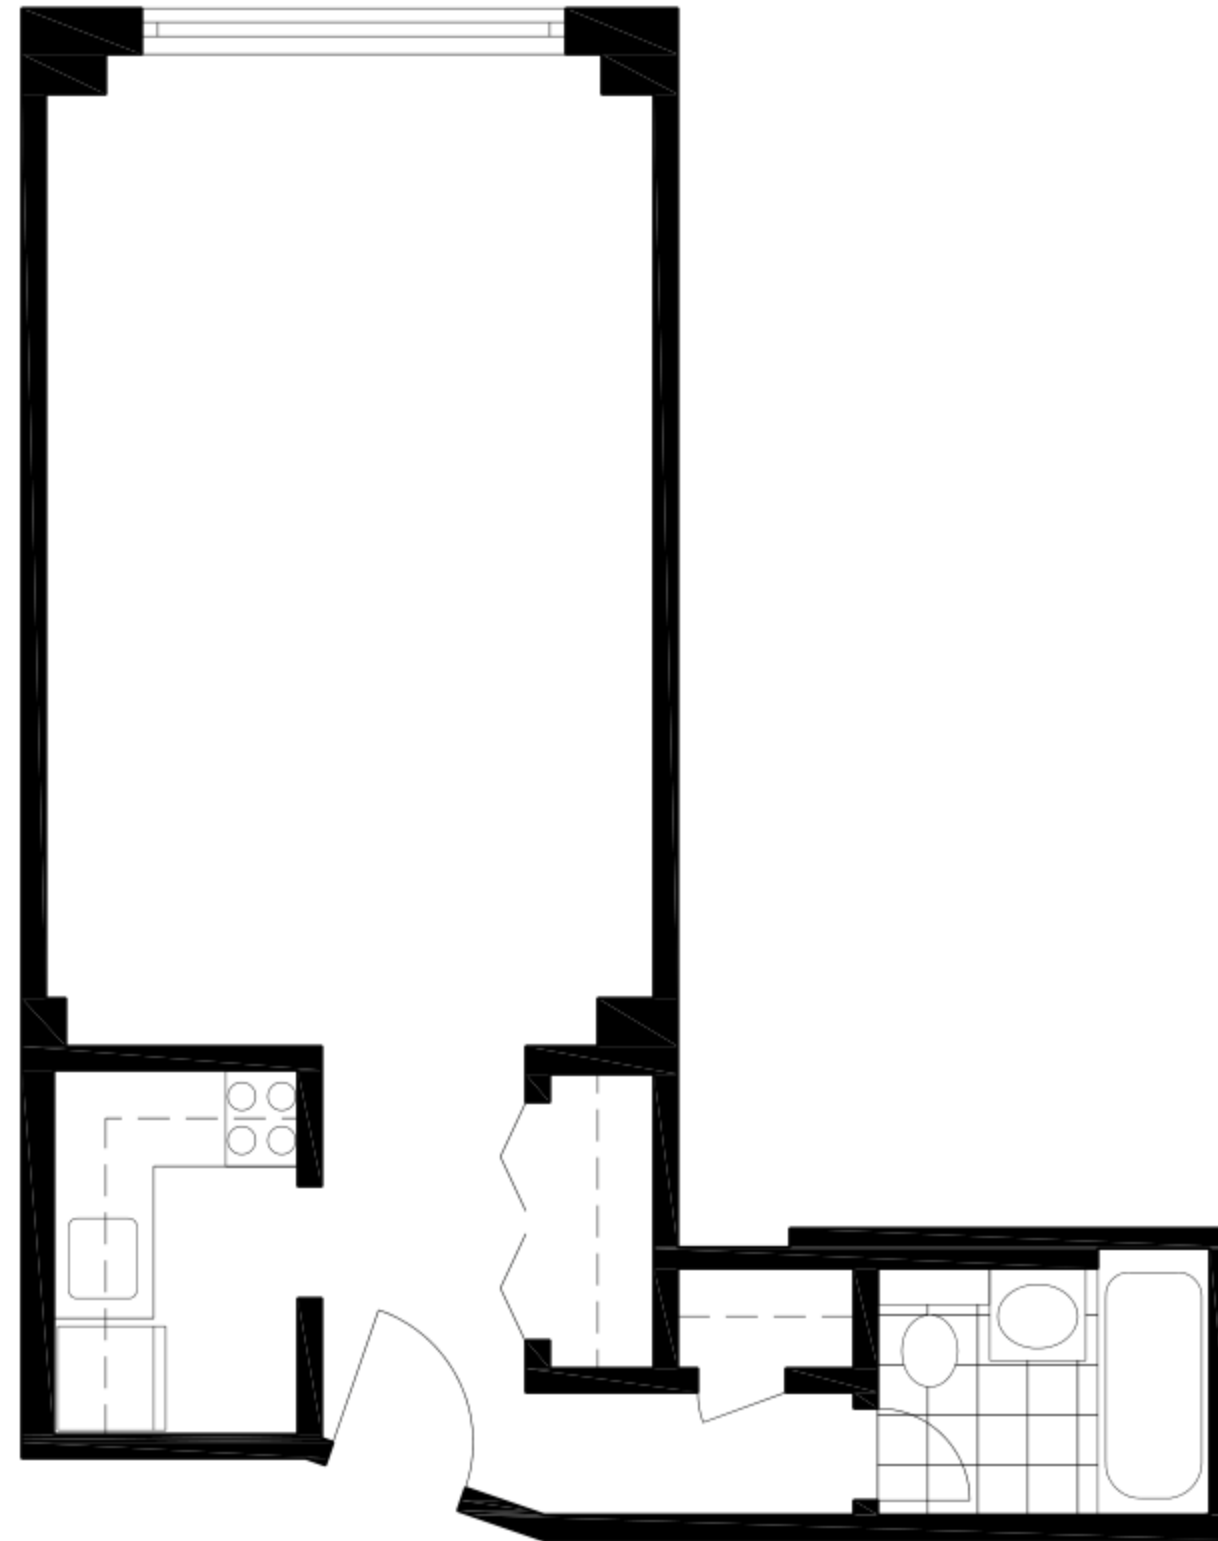


1 RESIDENCE 8A - SHORT TERM
1/4" = 1'-0"



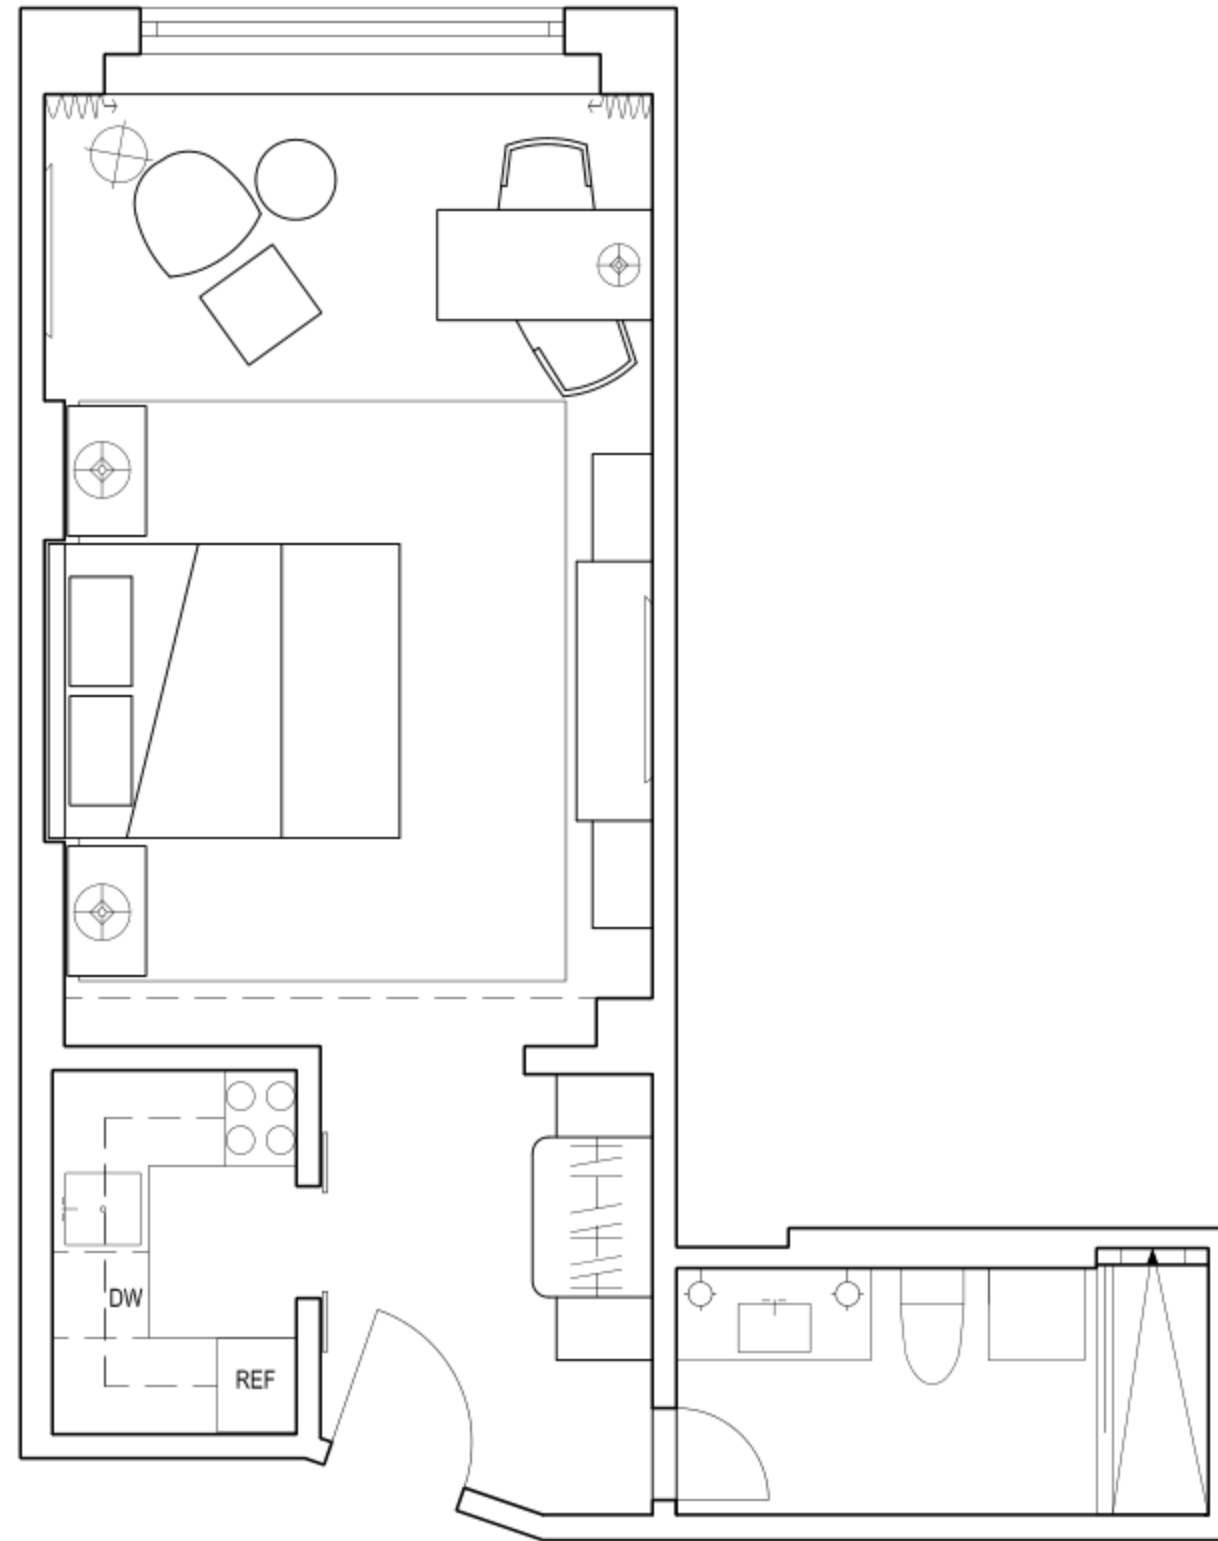


1 RESIDENCE 8A - SHORT TERM
1/4" = 1'-0"



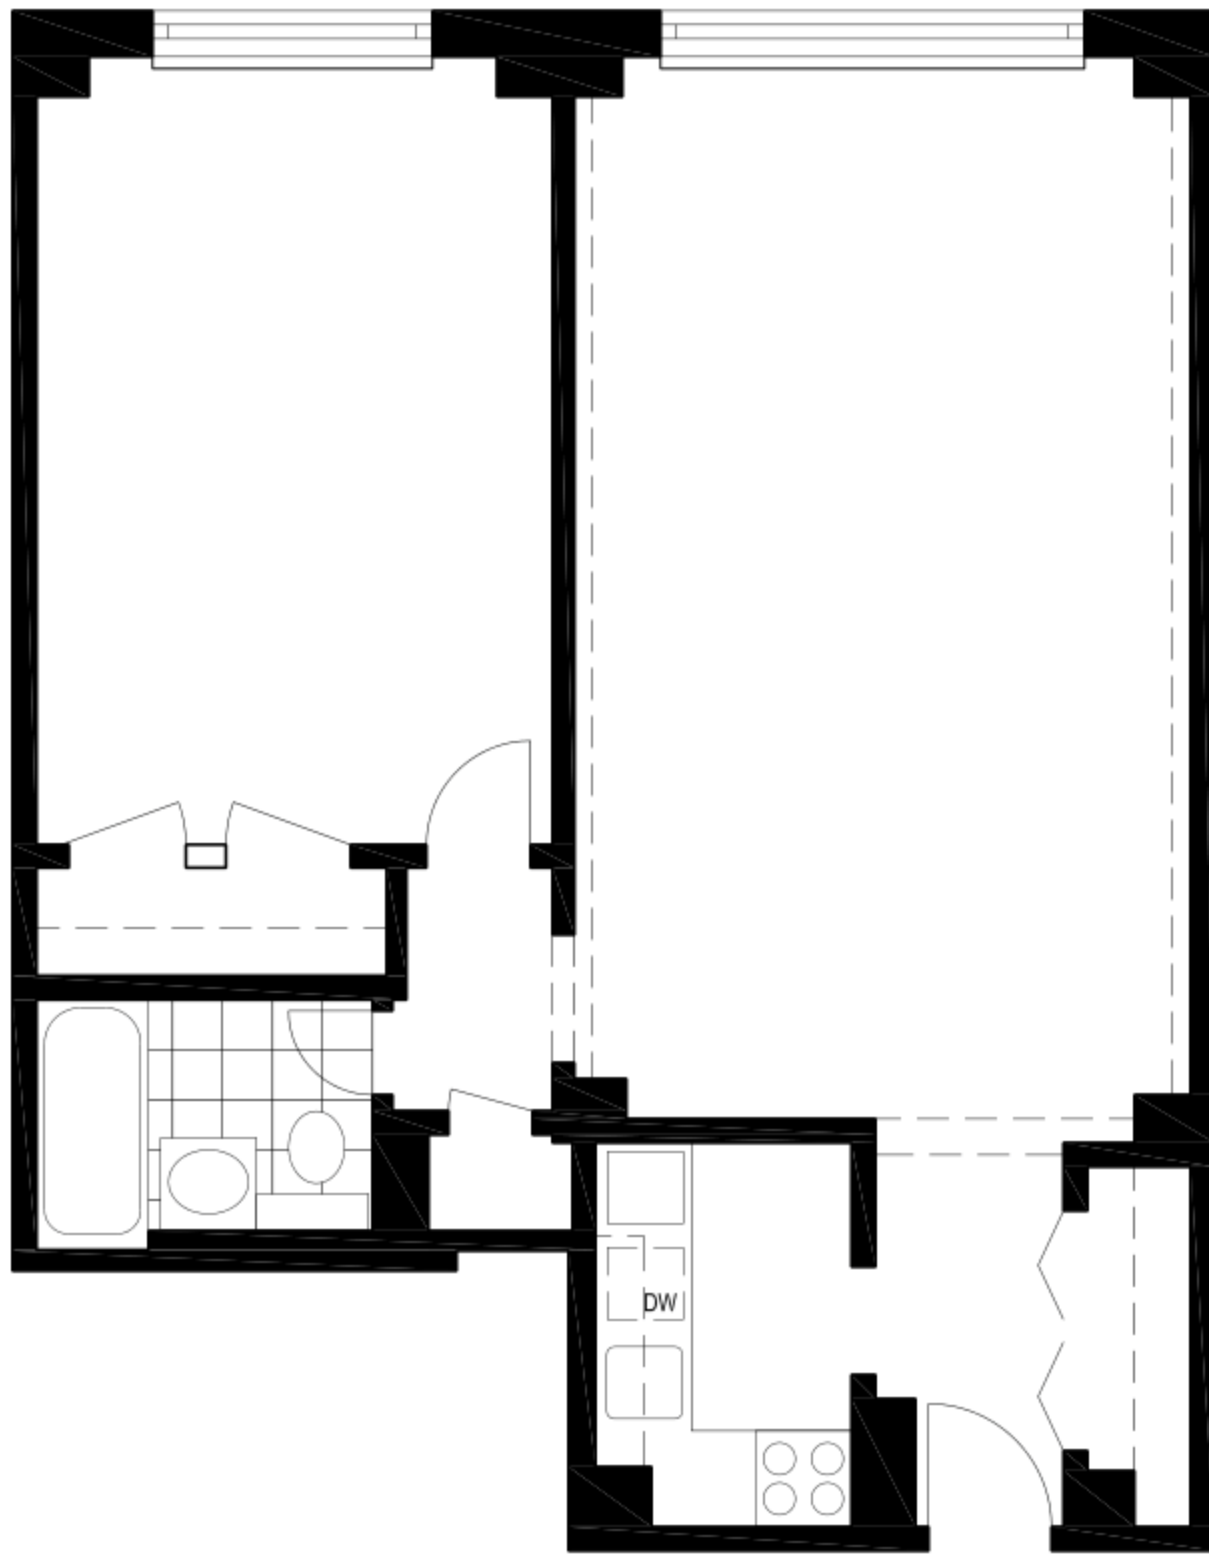

1 RESIDENCE 10B - SHORT TERM
1/4" = 1'-0"



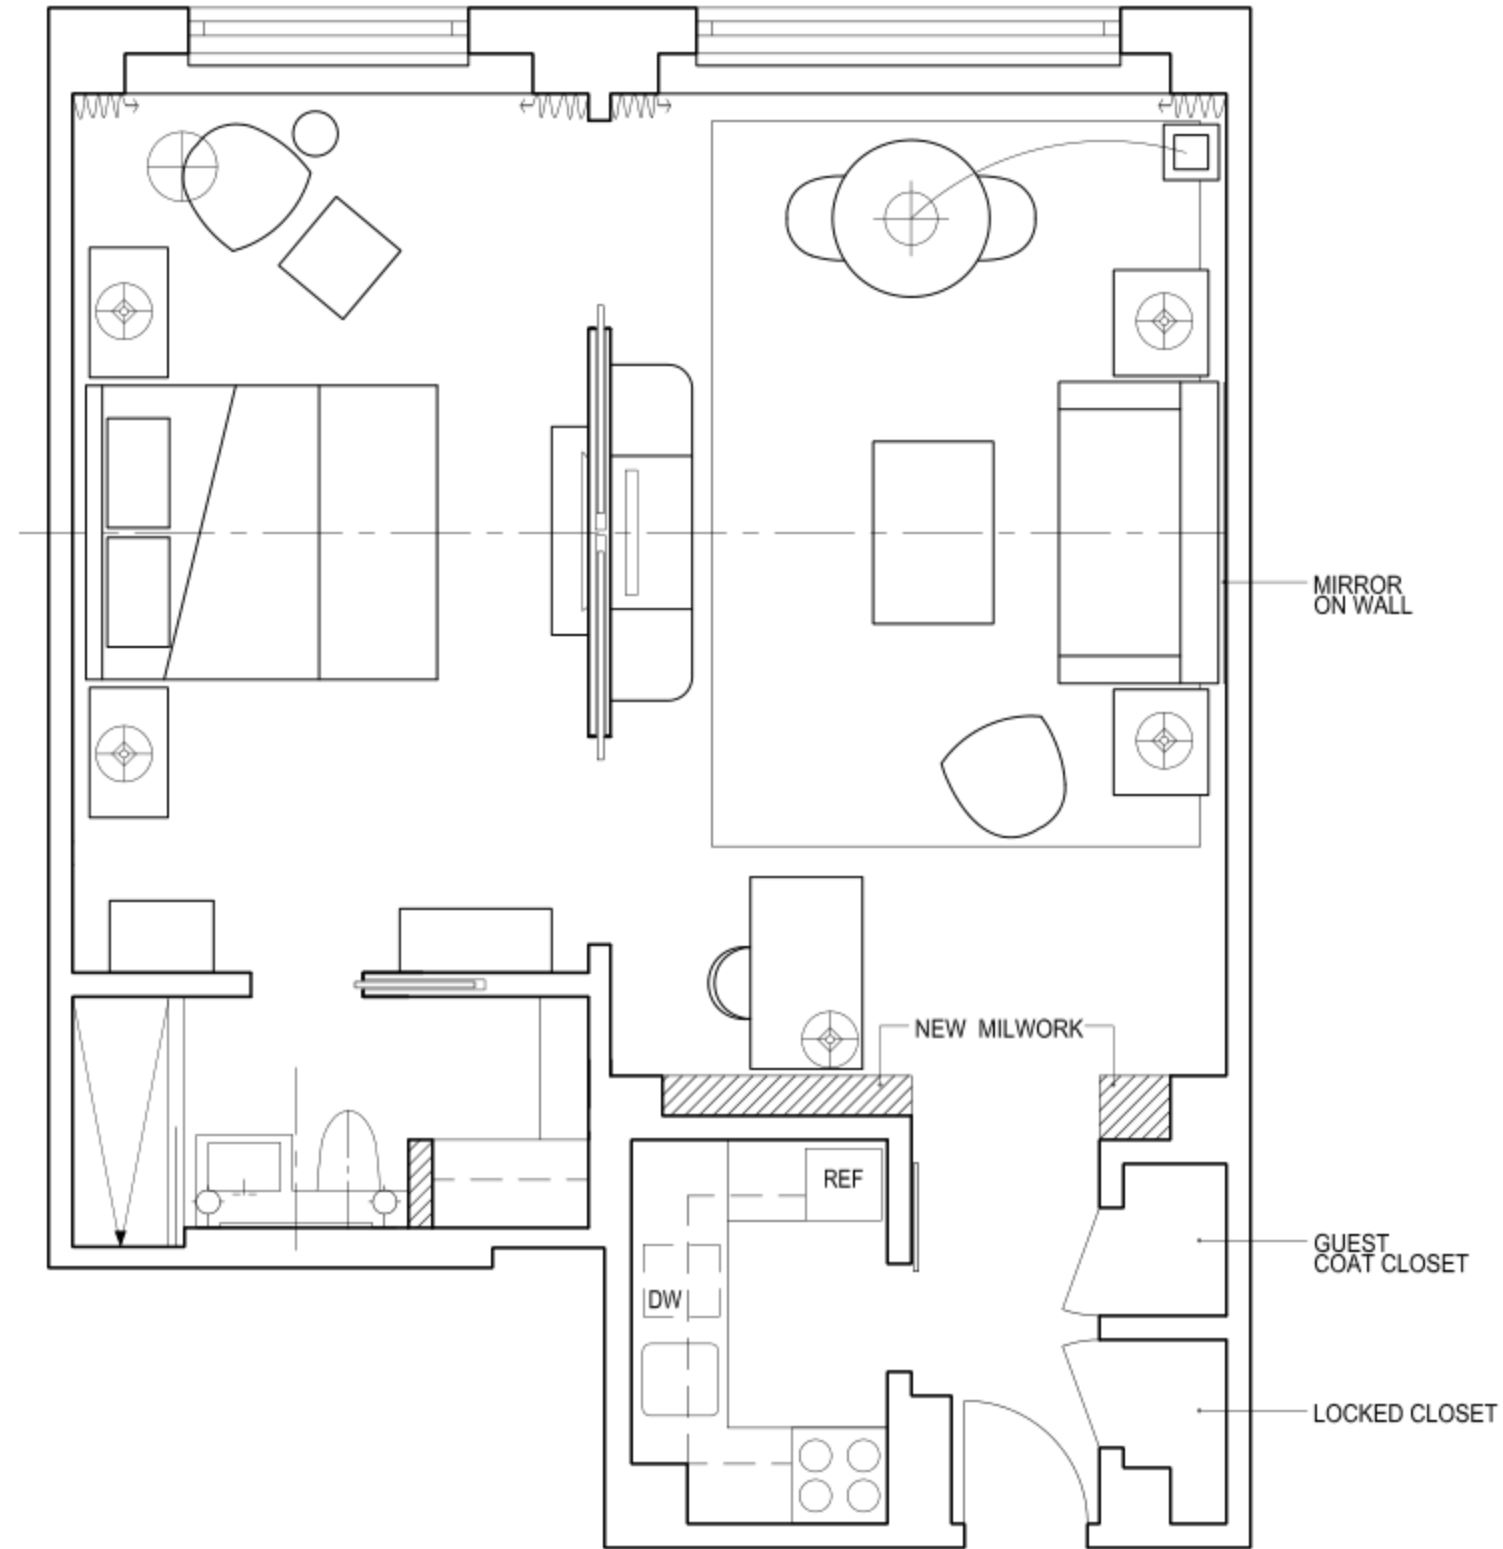

1 RESIDENCE 10B - SHORT TERM
1/4" = 1'-0"




301 E 66TH STREET
NEW YORK, NY 10065

EXISTING PLAN


SHEET

A1.2

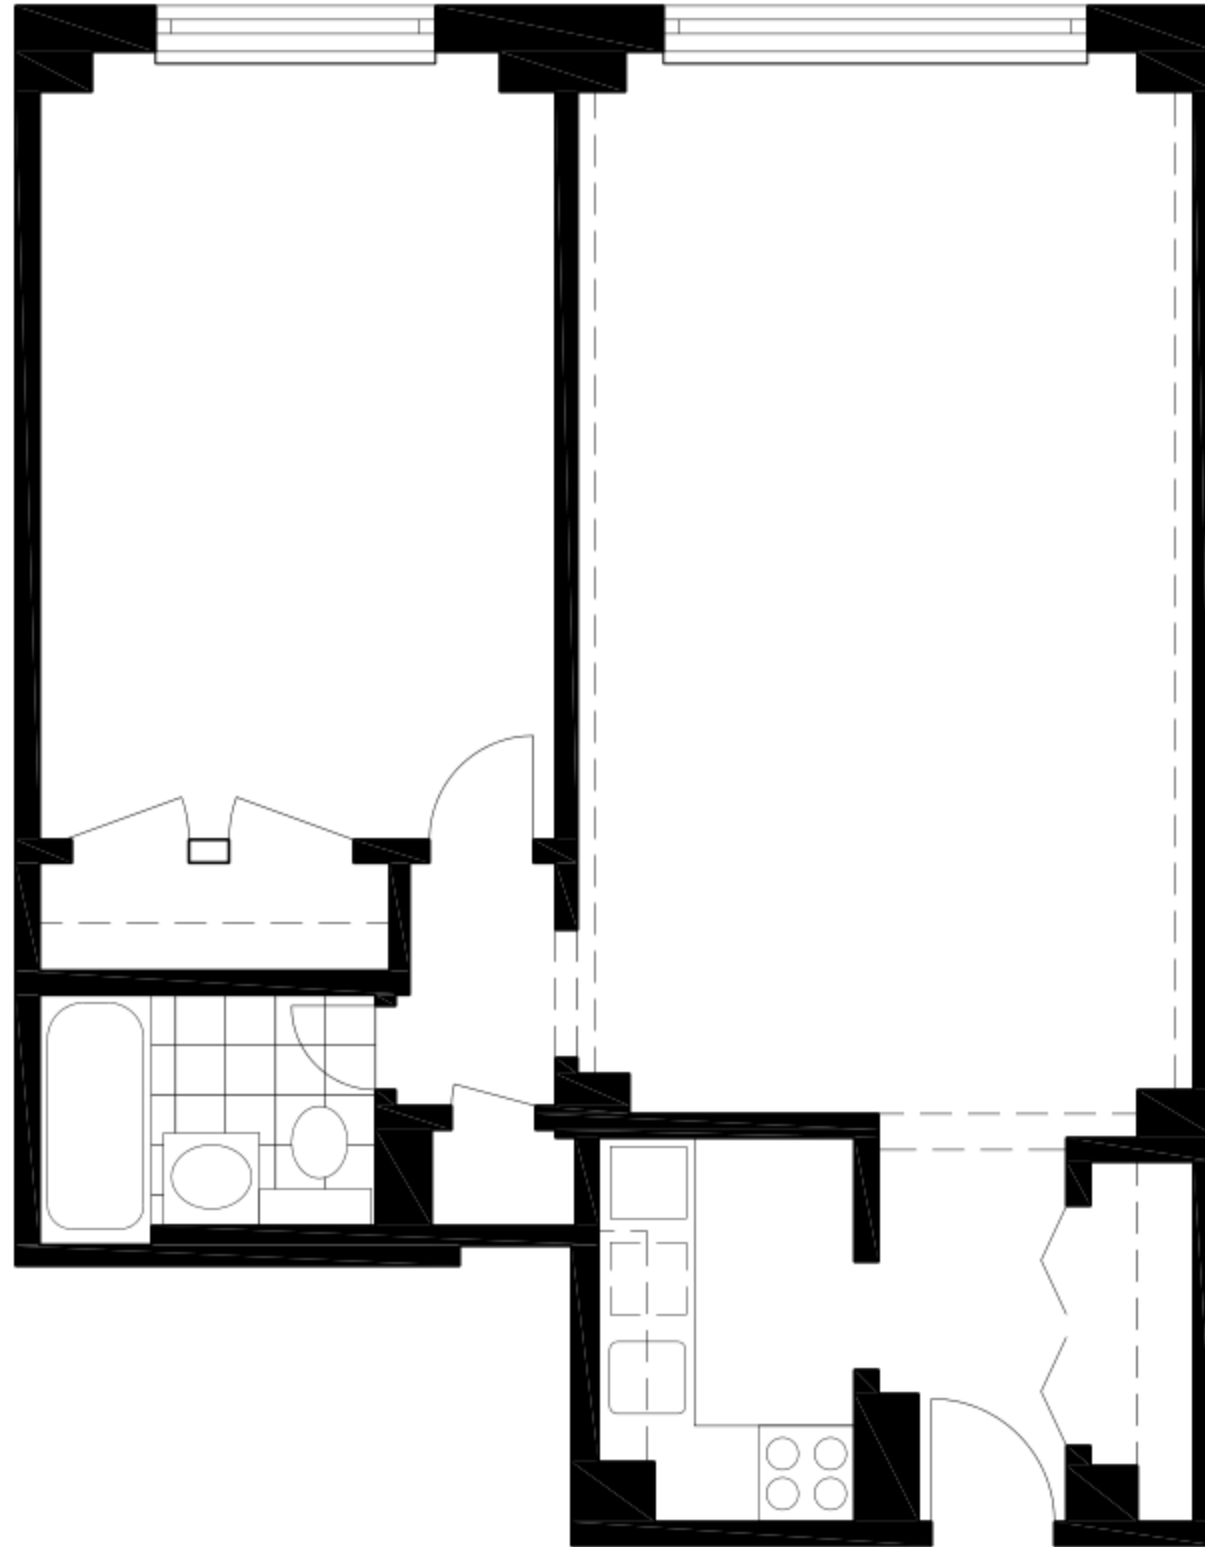

1 RESIDENCE 11B - SHORT TERM
1/4" = 1'-0"



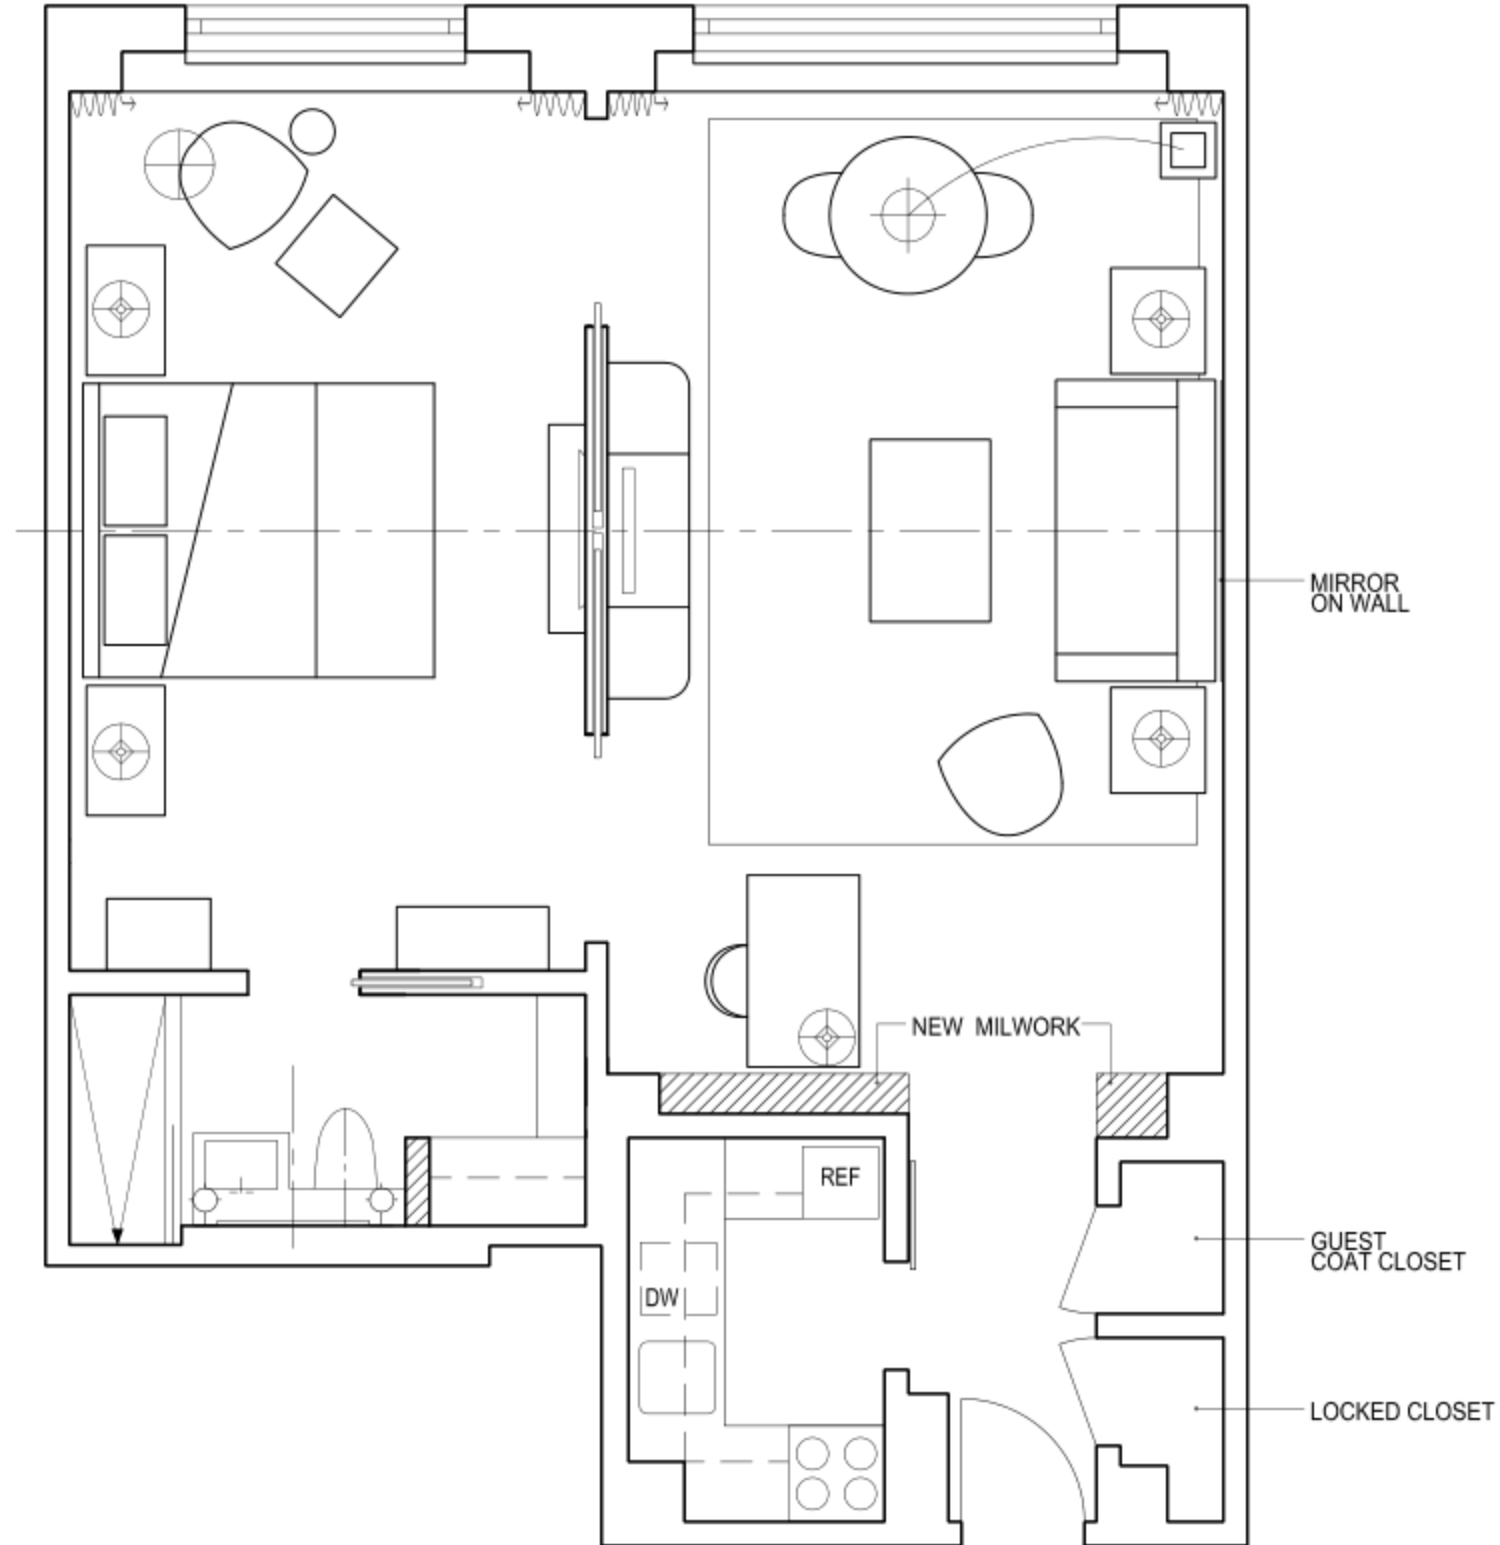


1 RESIDENCE 11B - SHORT TERM
1/4" = 1'-0"



301 E 66TH STREET
NEW YORK, NY 10065


EXISTING PLAN

SHEET
A1.7

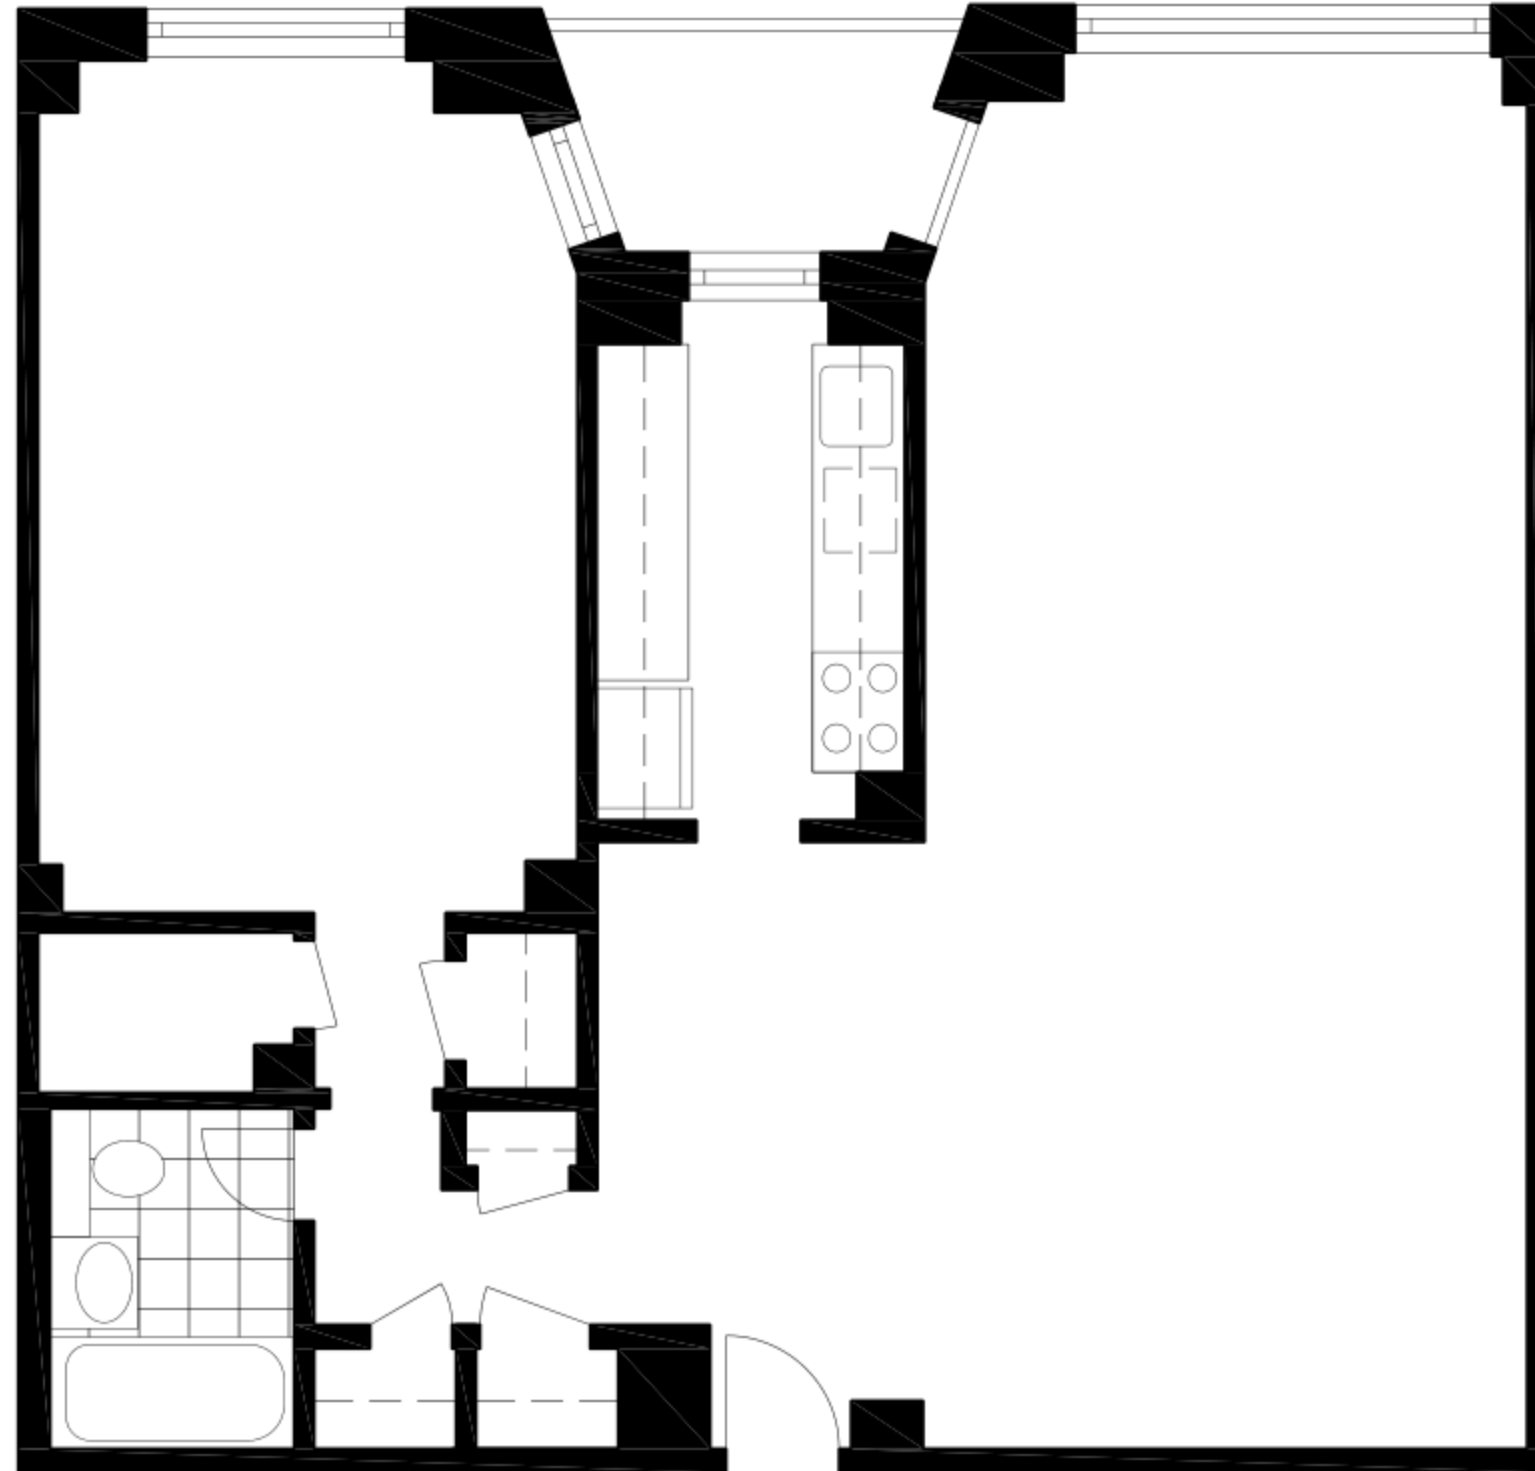

1 RESIDENCE 11J - SHORT TERM
1/4" = 1'-0"



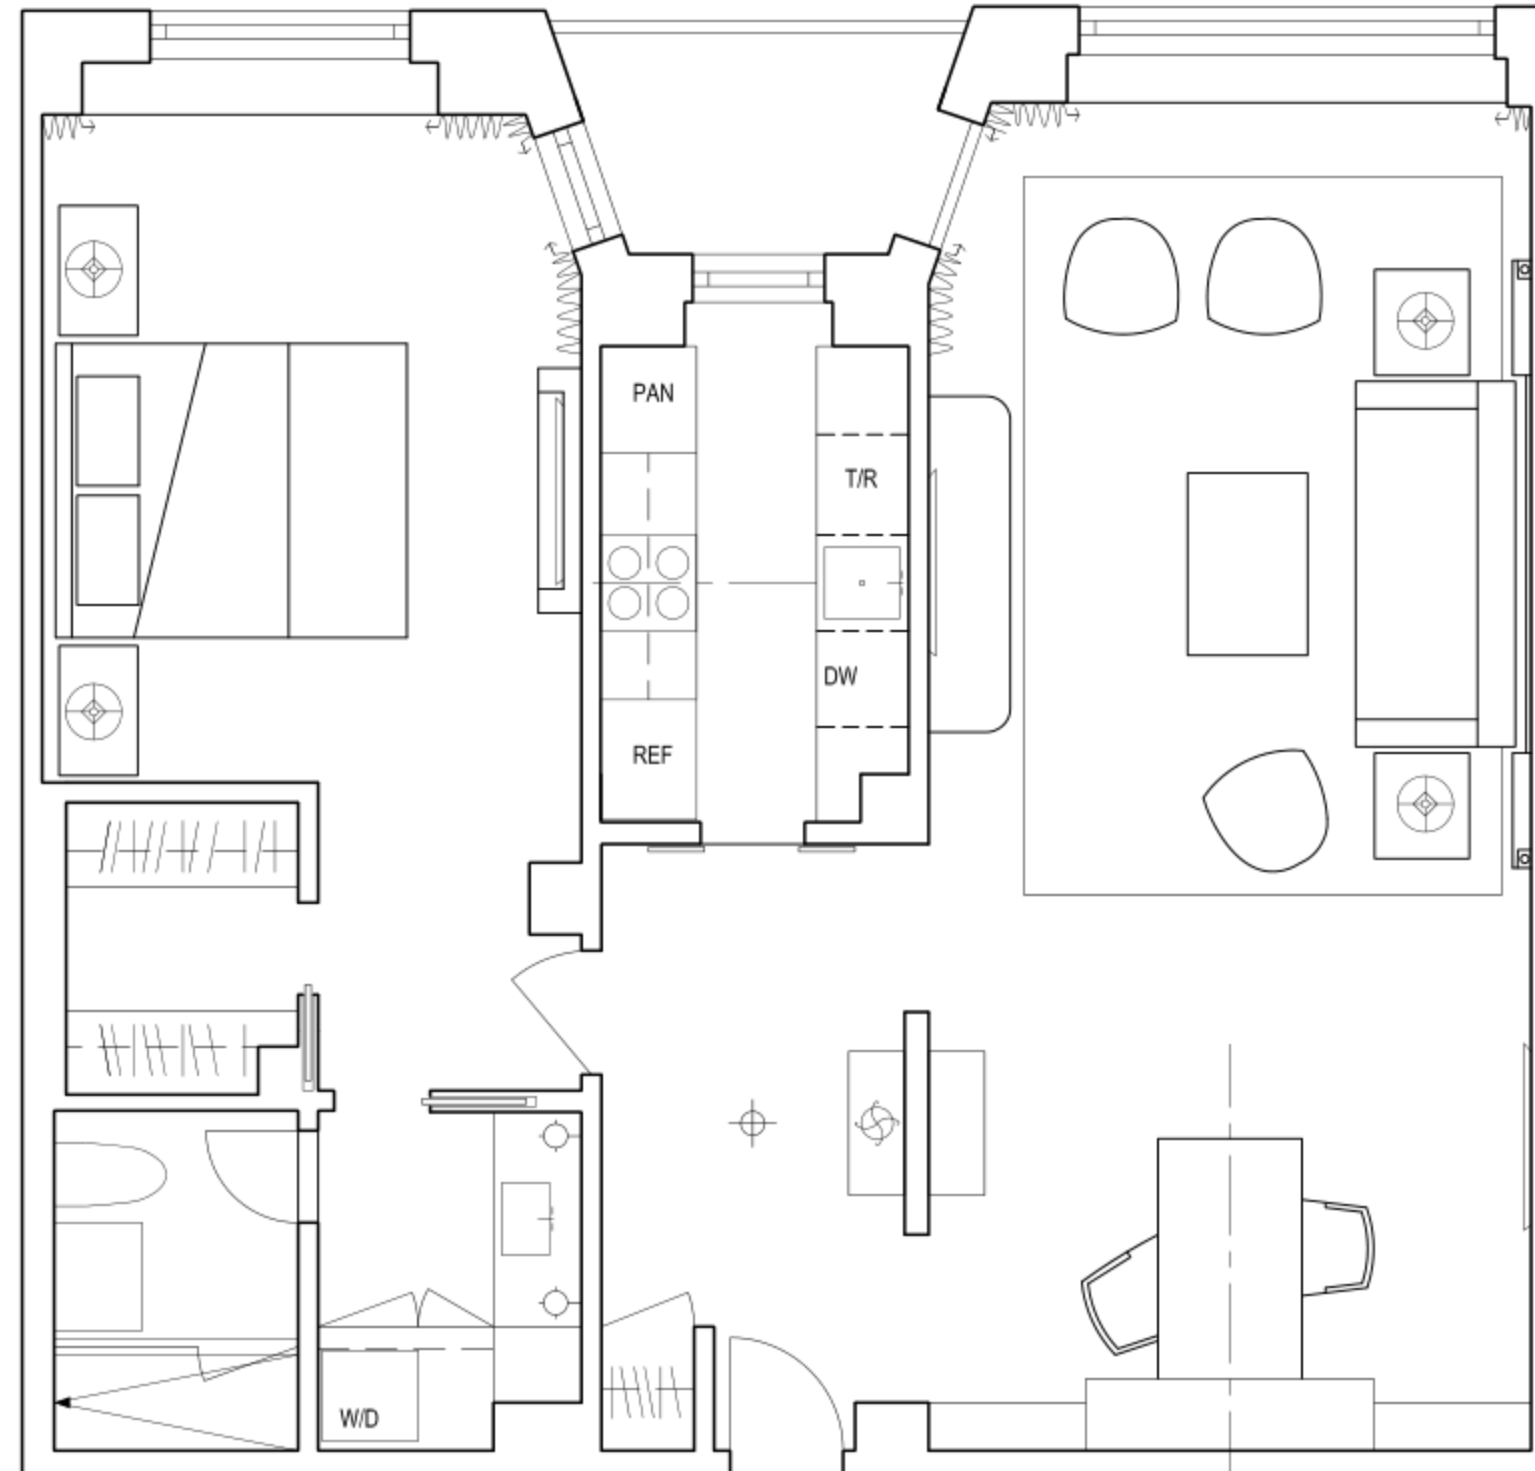

1 RESIDENCE 11J - SHORT TERM
1/4" = 1'-0"




301 E 66TH STREET
NEW YORK, NY 10065

EXISTING PLAN


SHEET

A1.9

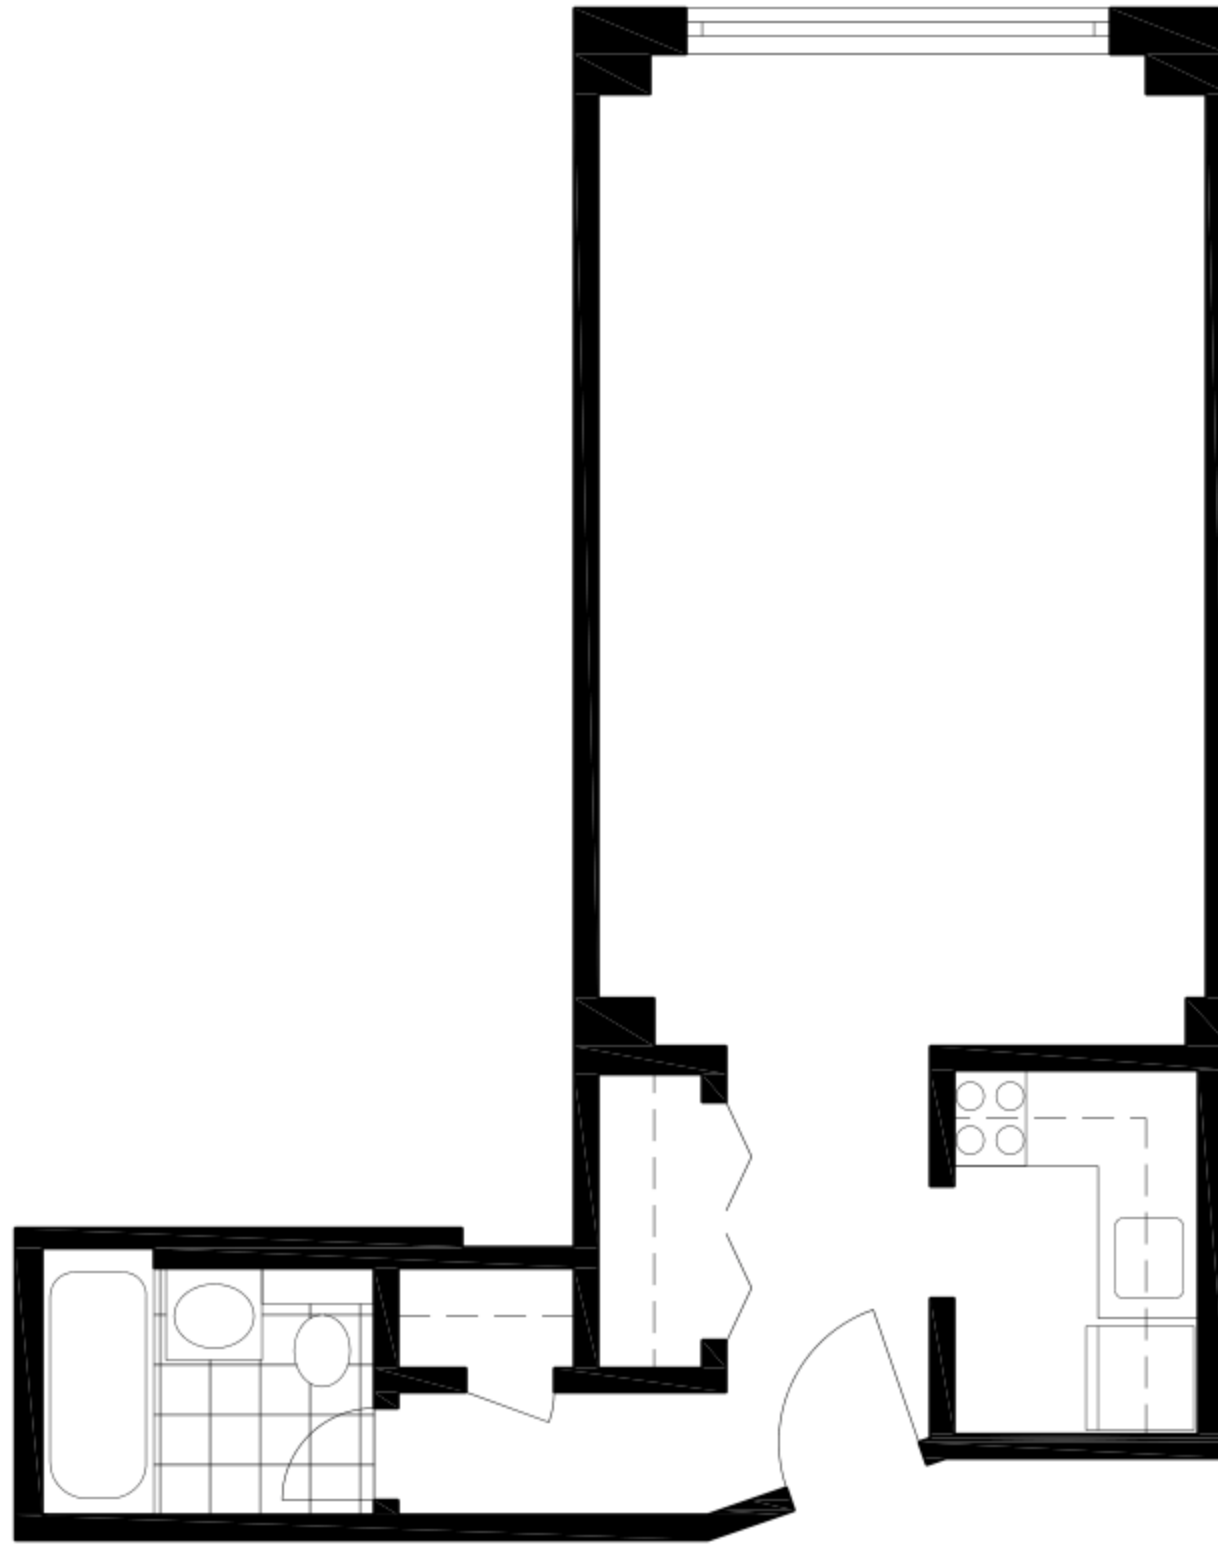

1 RESIDENCE 11P - SHORT TERM
1/4" = 1'-0"



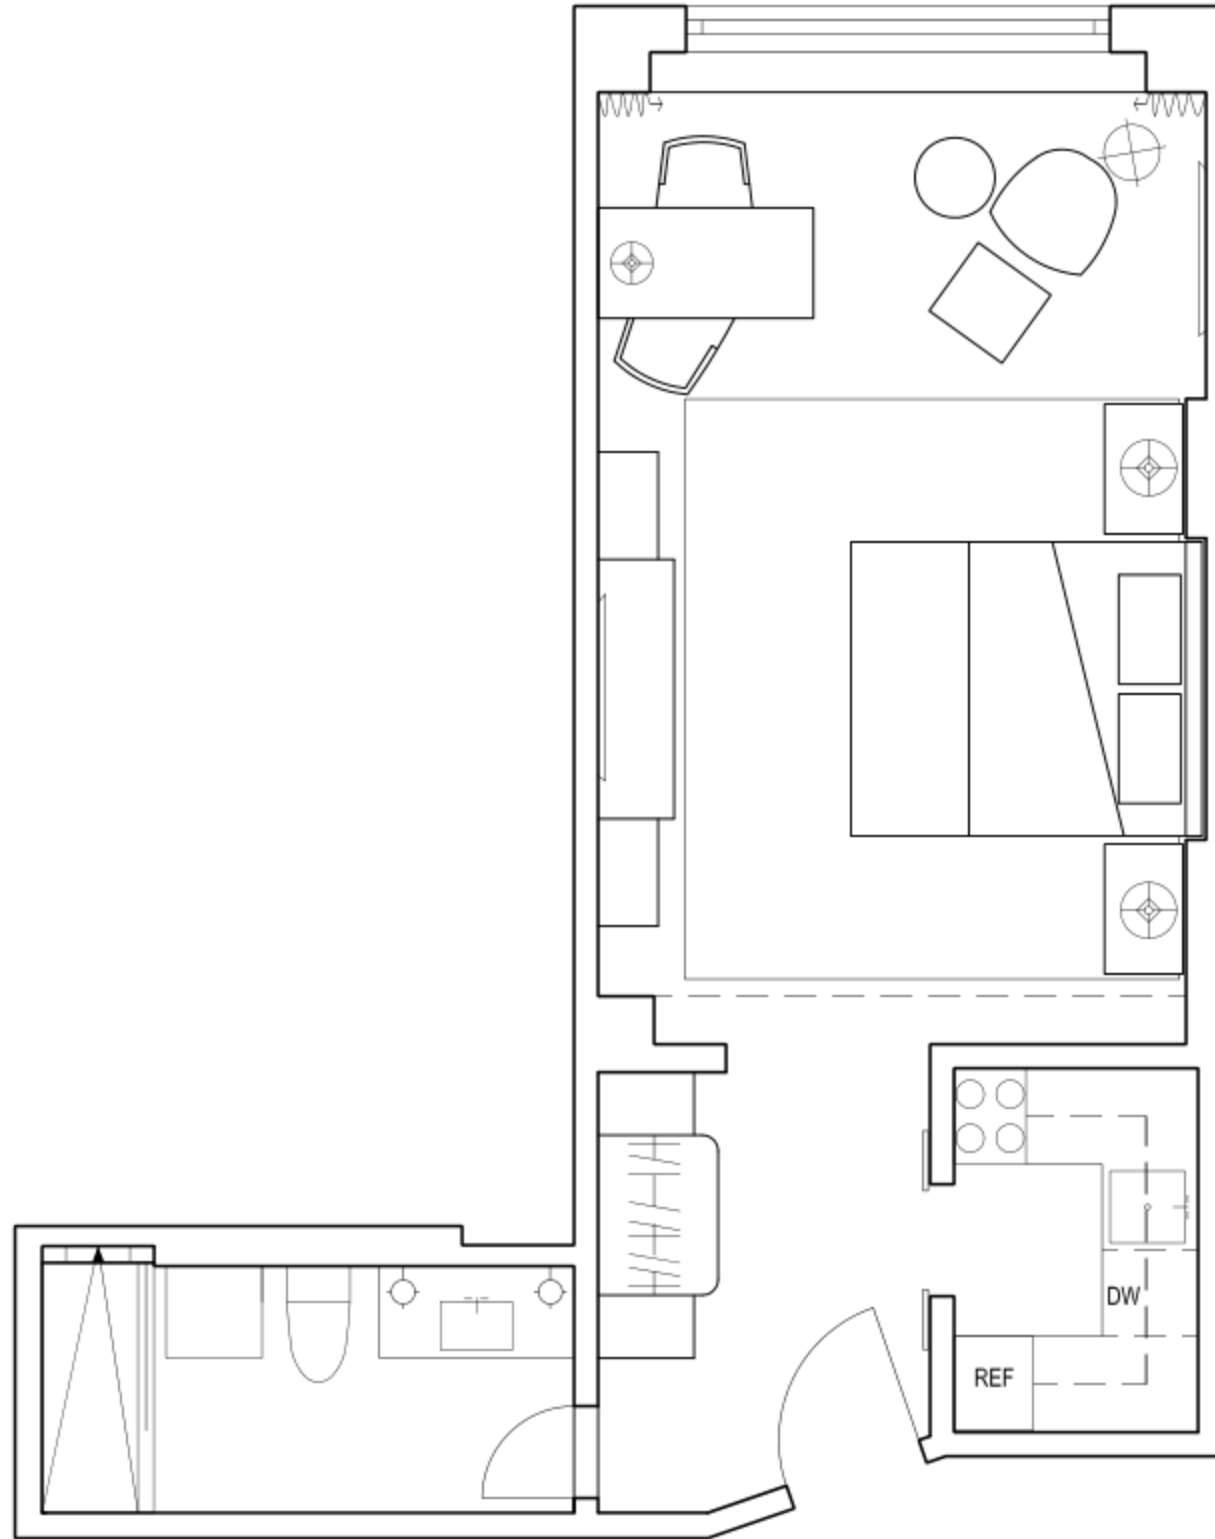

1 RESIDENCE 11P - SHORT TERM
1/4" = 1'-0"




301 E 66TH STREET
NEW YORK, NY 10065

EXISTING PLAN


SHEET

A1.4

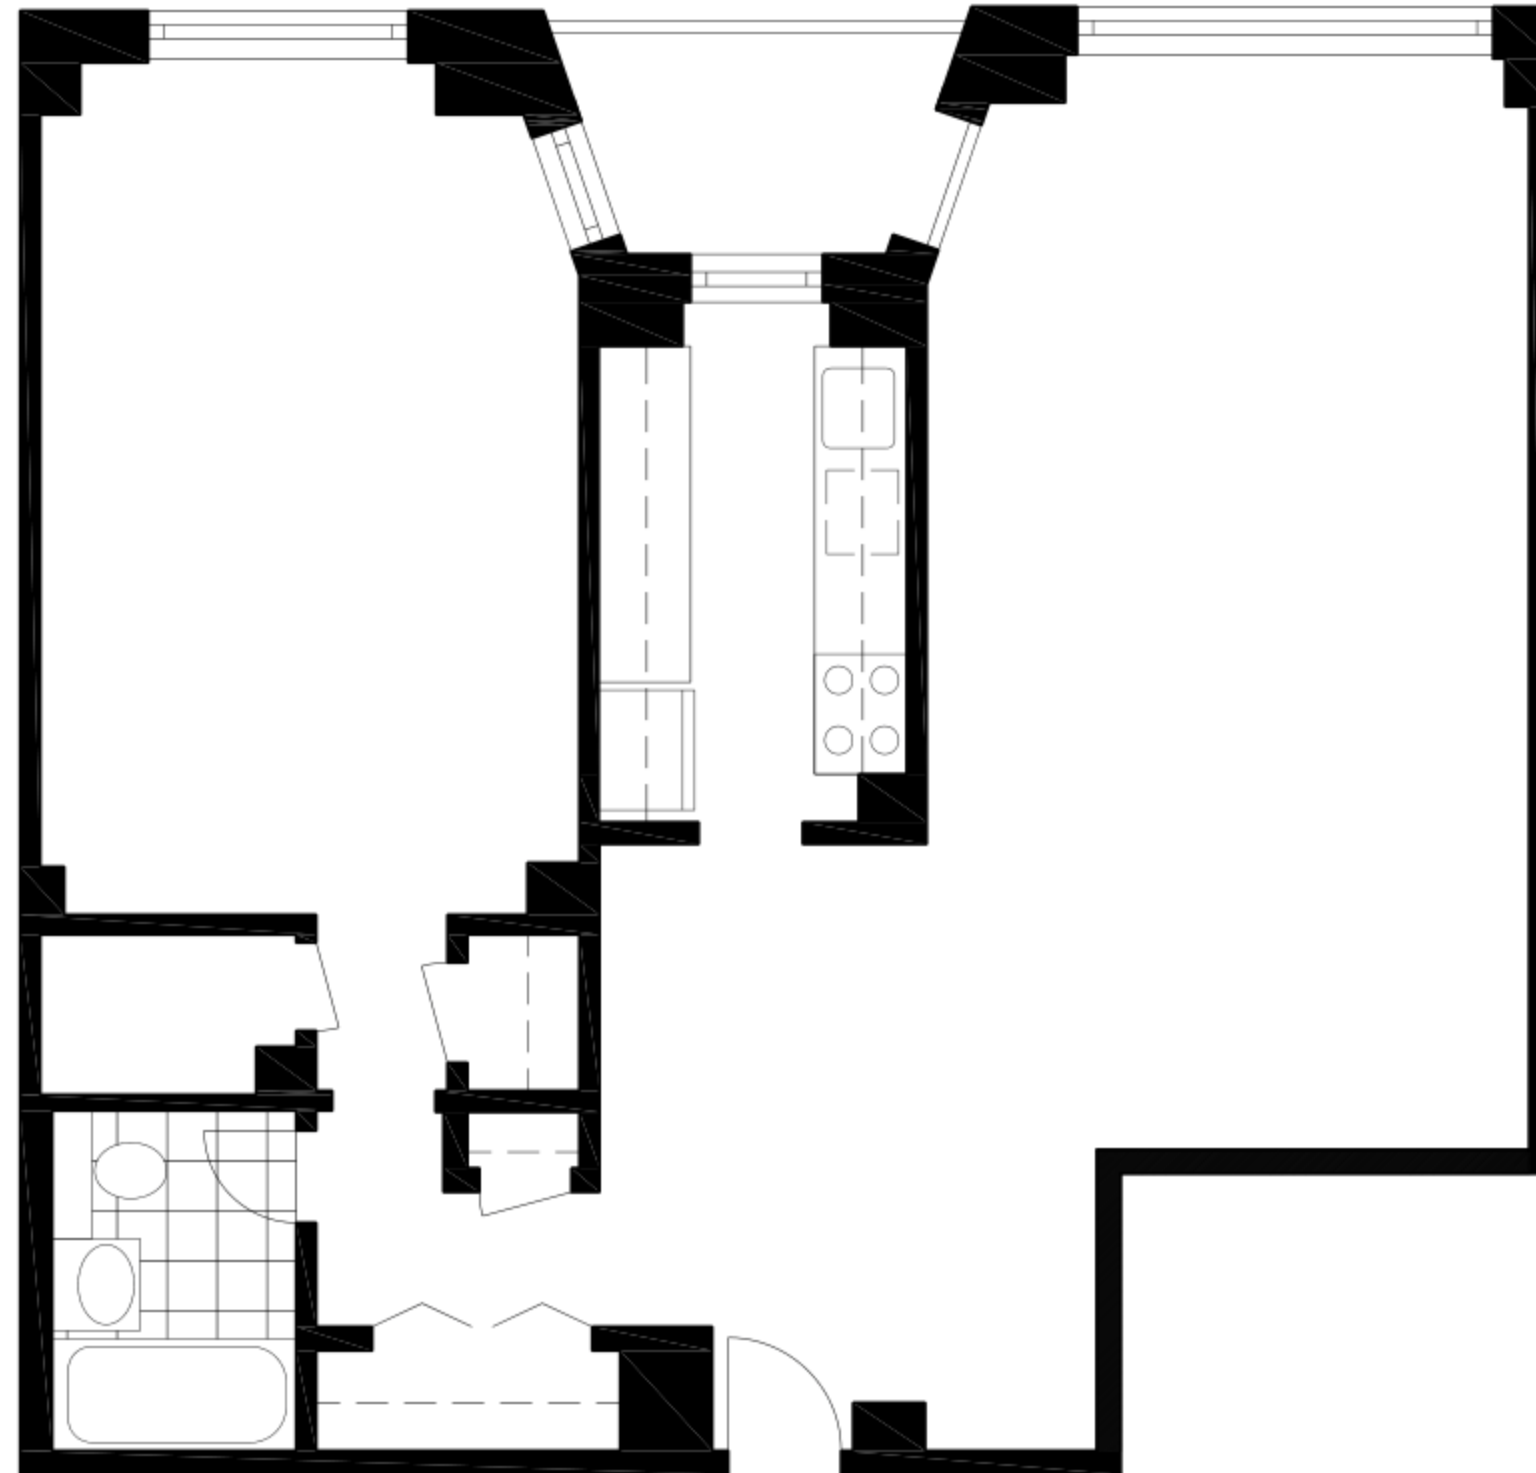

1 RESIDENCE 2G - LONG TERM
1/4" = 1'-0"



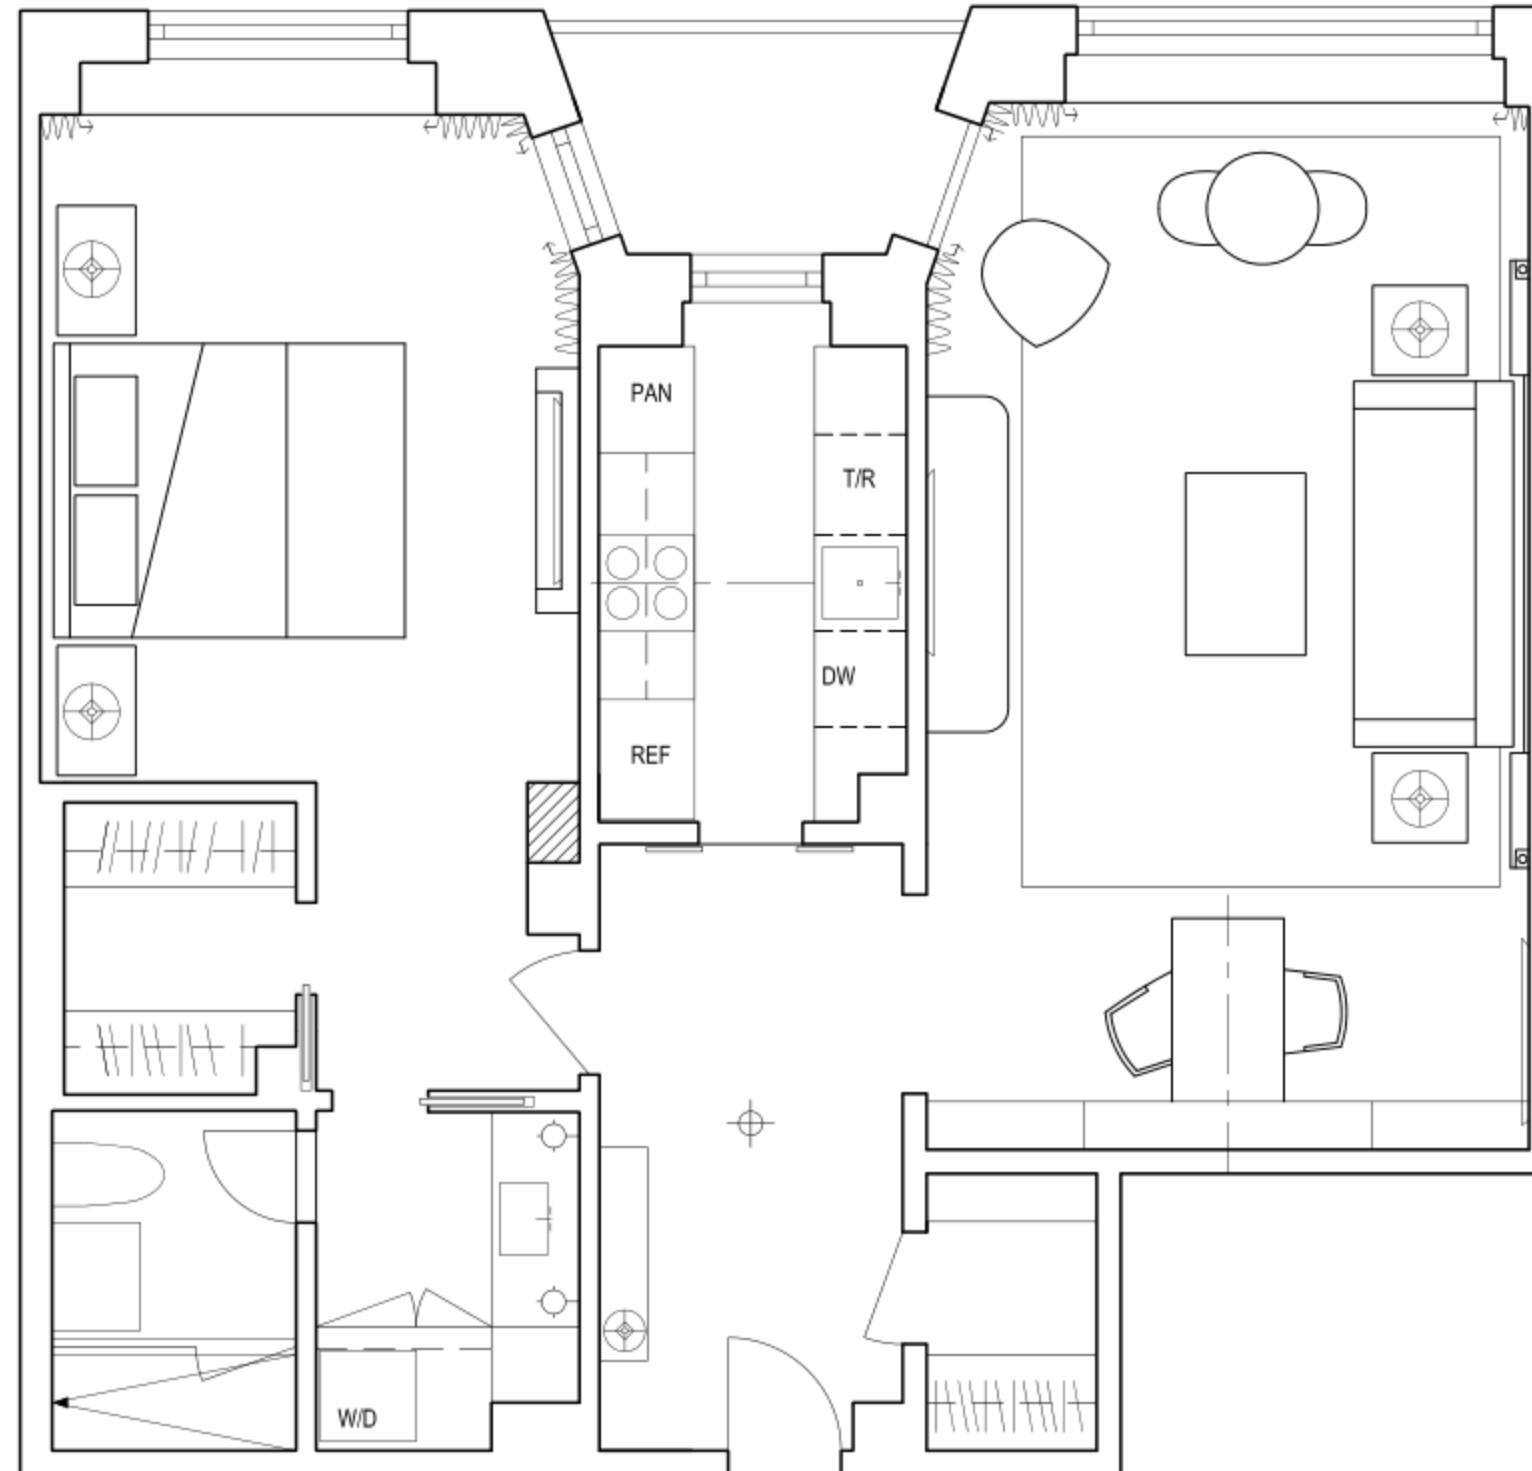

1 RESIDENCE 2G - LONG TERM
1/4" = 1'-0"




301 E 66TH STREET
NEW YORK, NY 10065


EXISTING PLAN

SHEET

A1.5

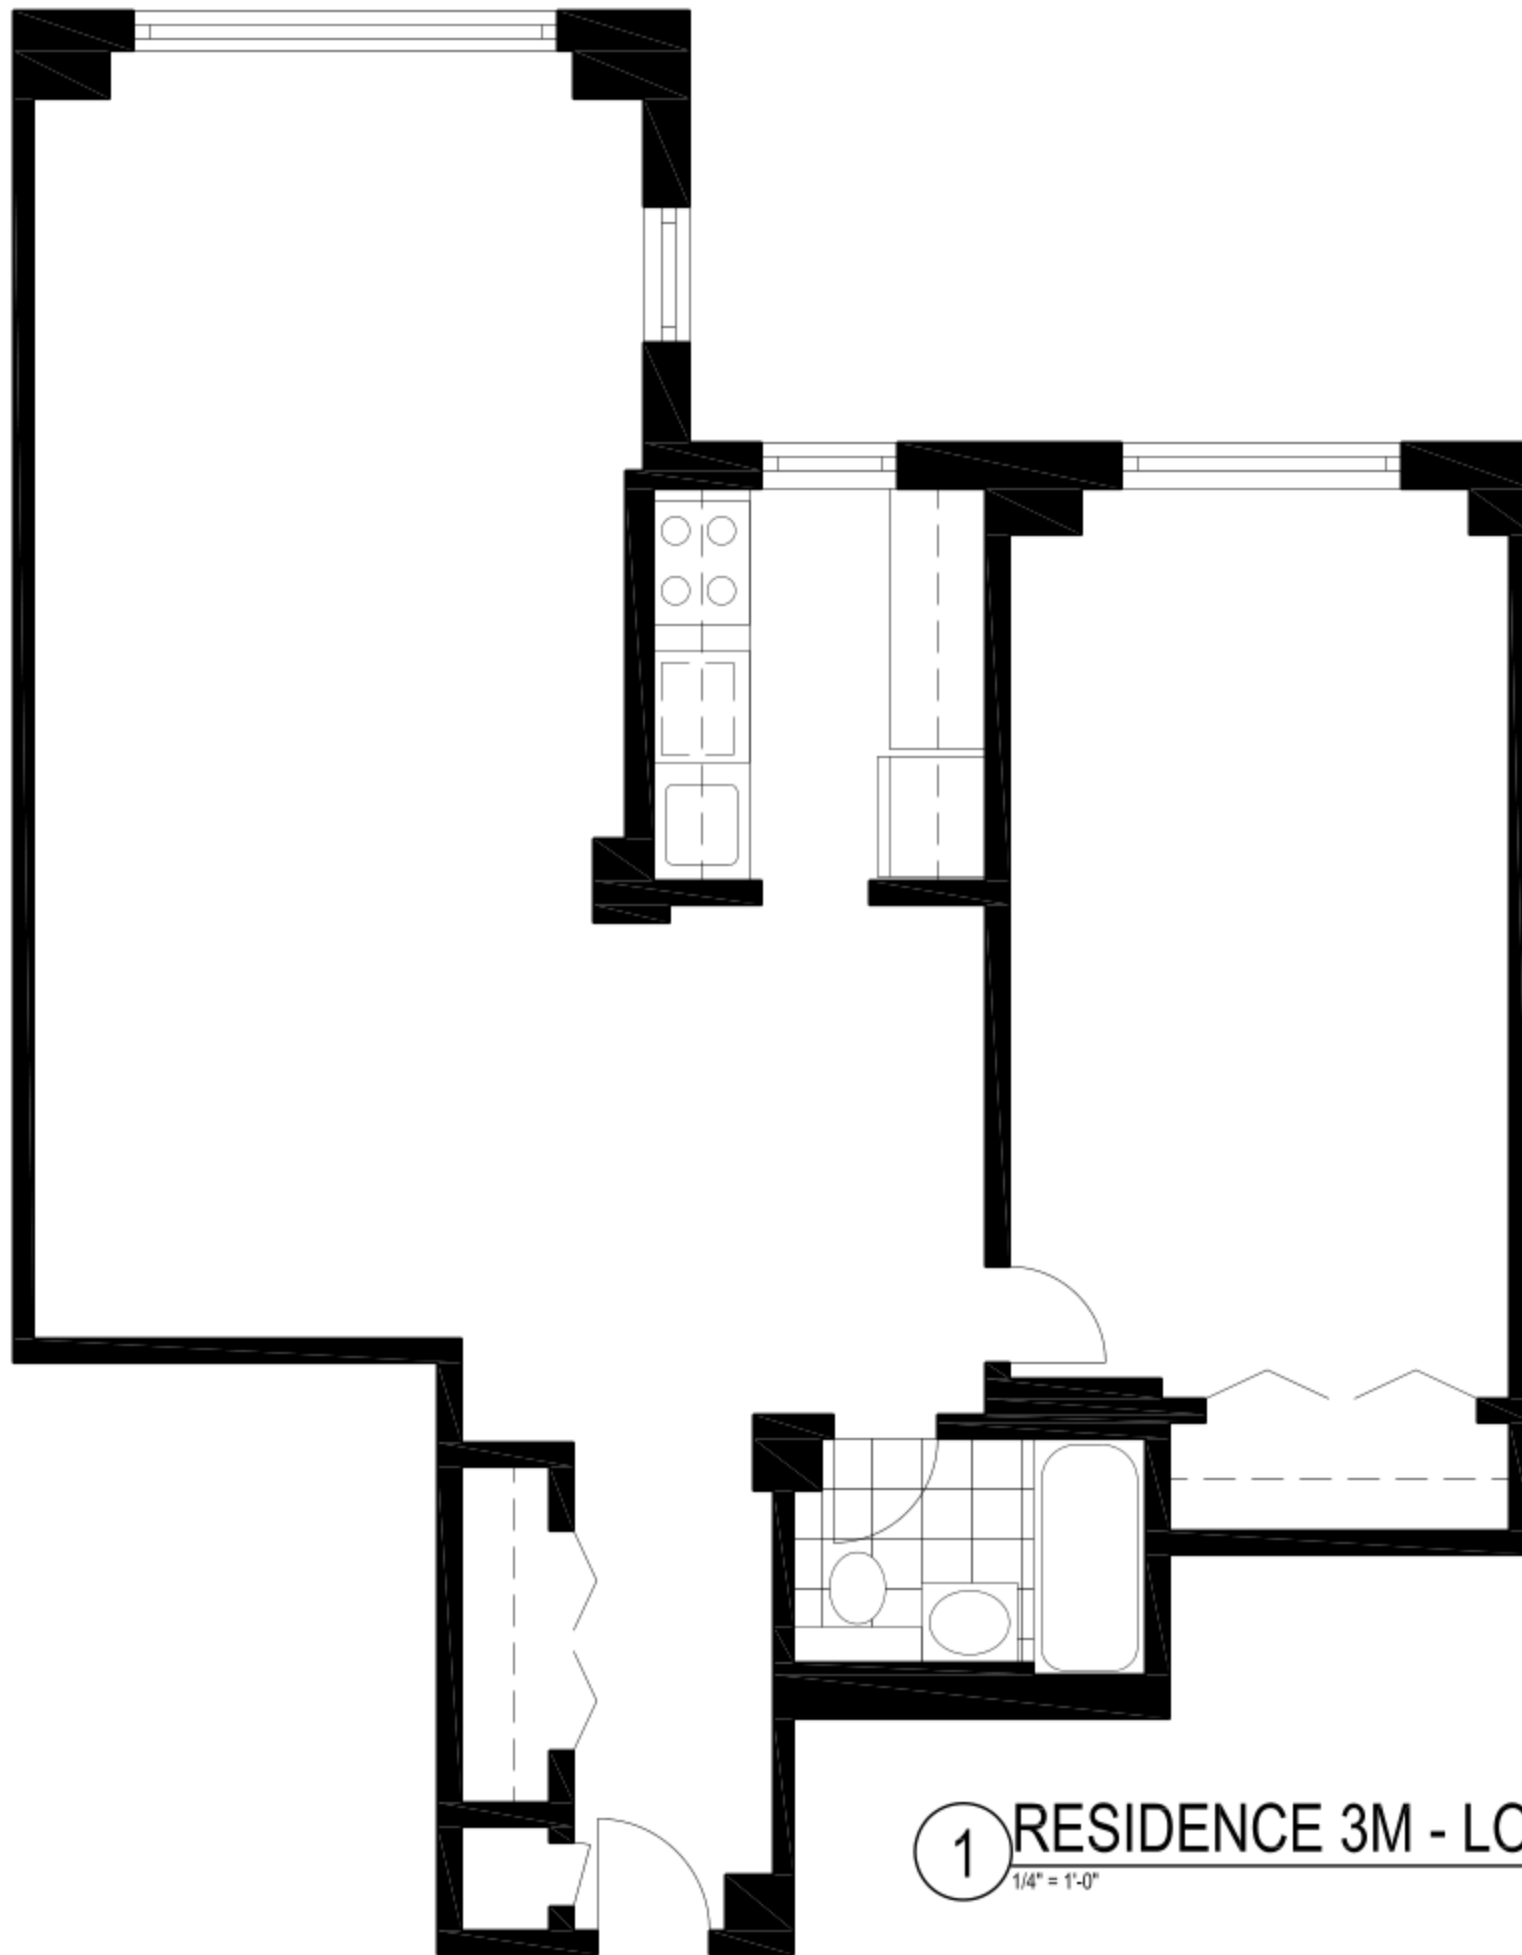

1 RESIDENCE 3M - LONG TERM
1/4" = 1'-0"

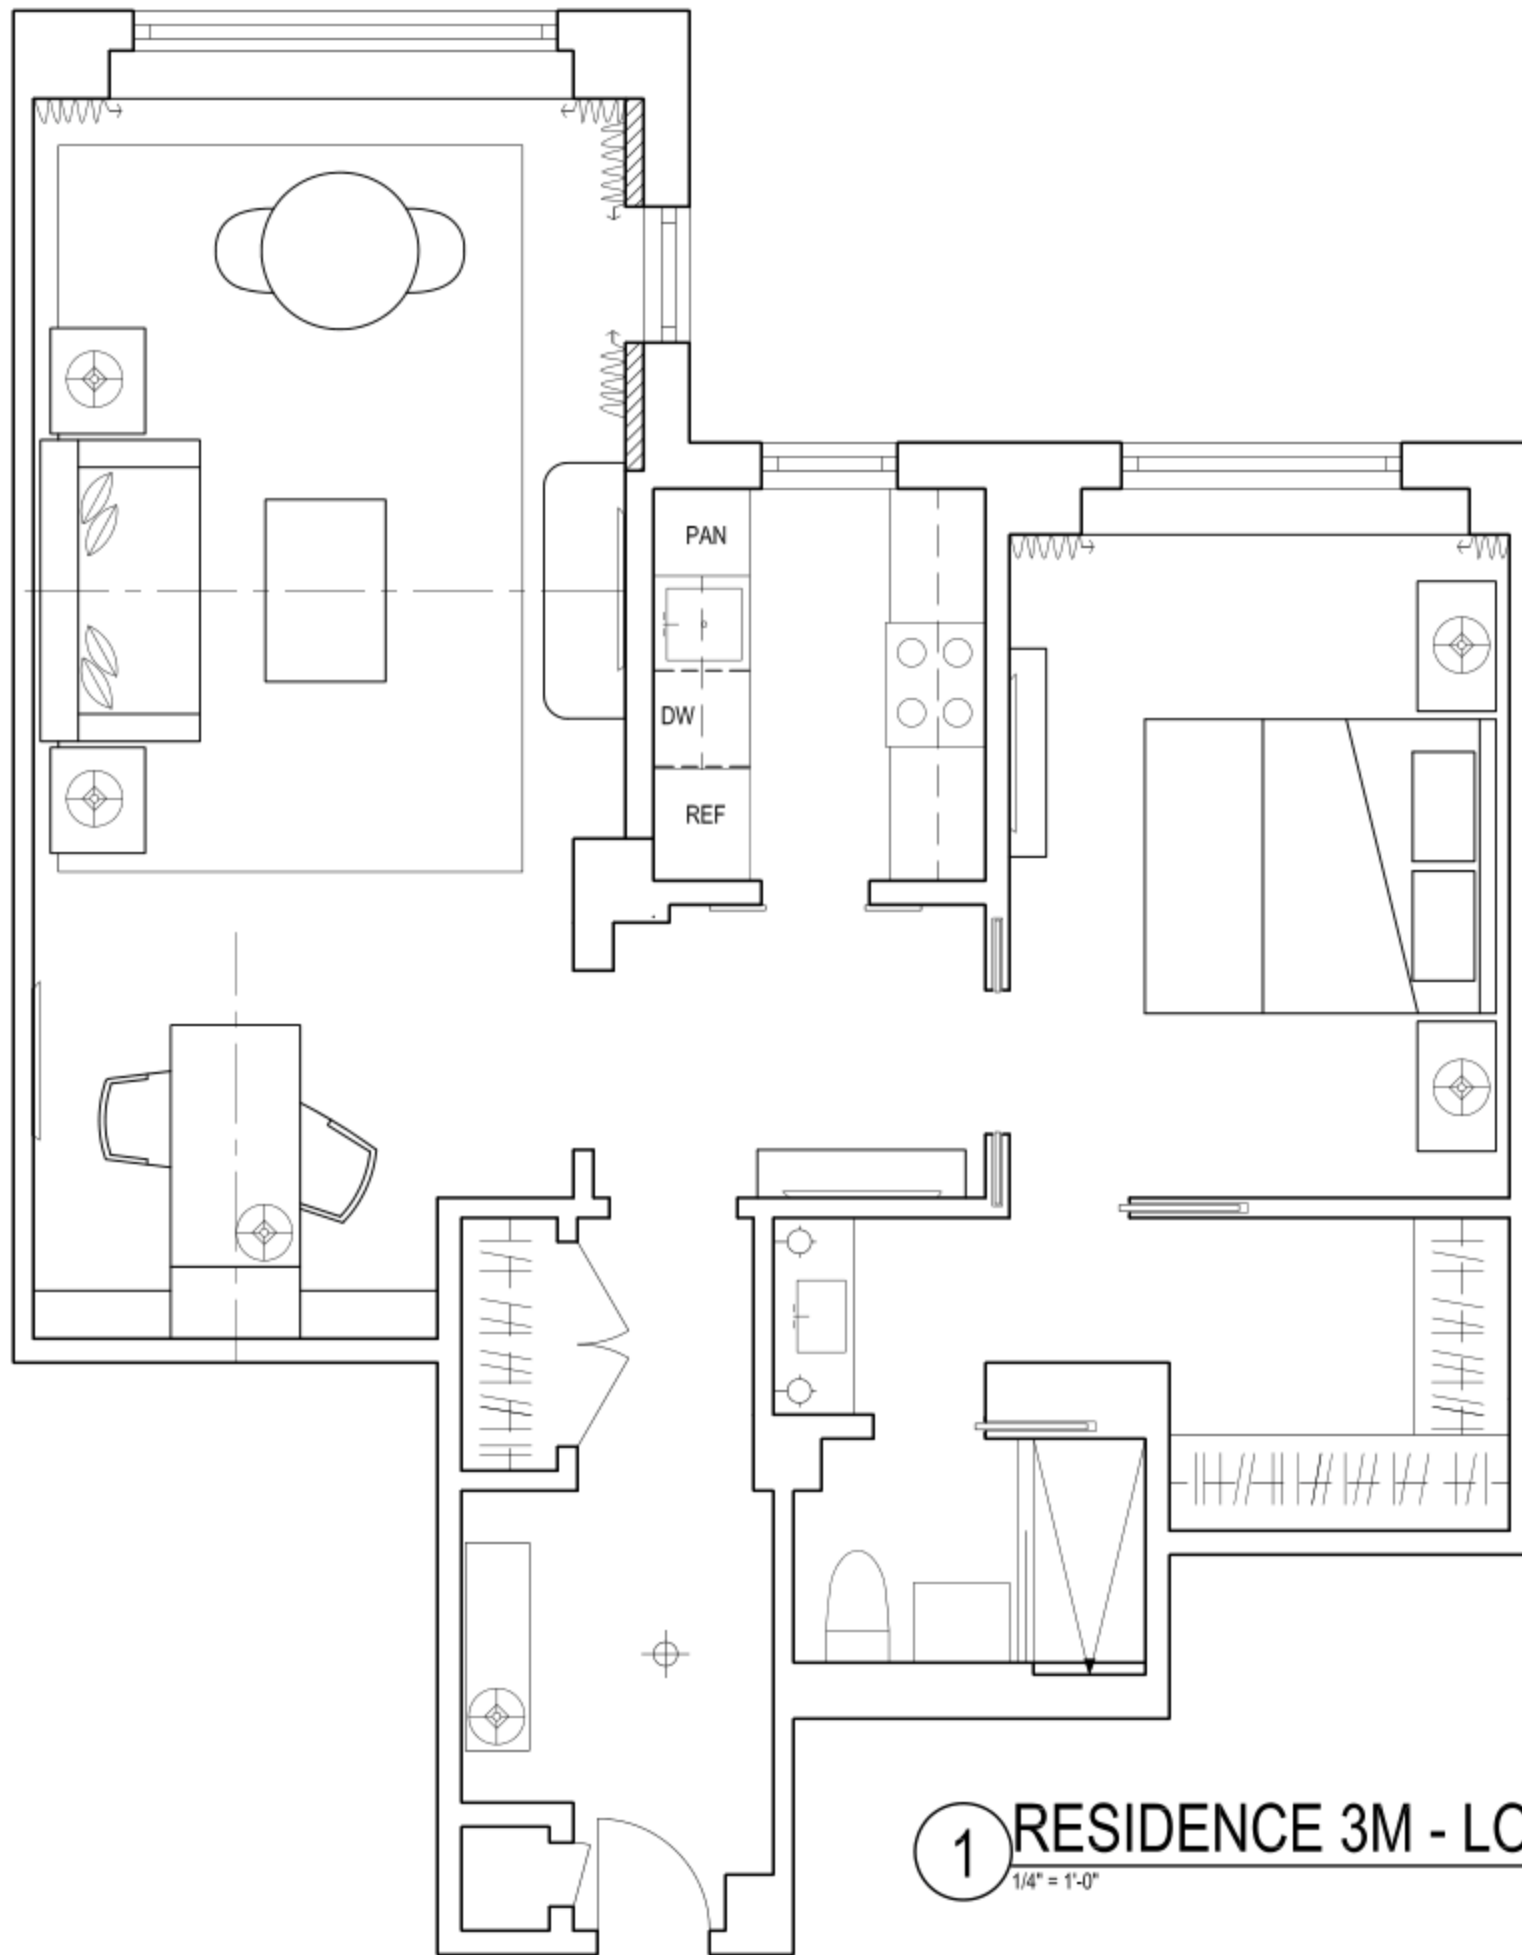

1 RESIDENCE 3M - LONG TERM
1/4" = 1'-0"




301 E 66TH STREET
NEW YORK, NY 10065

EXISTING PLAN

SHEET

A1.4

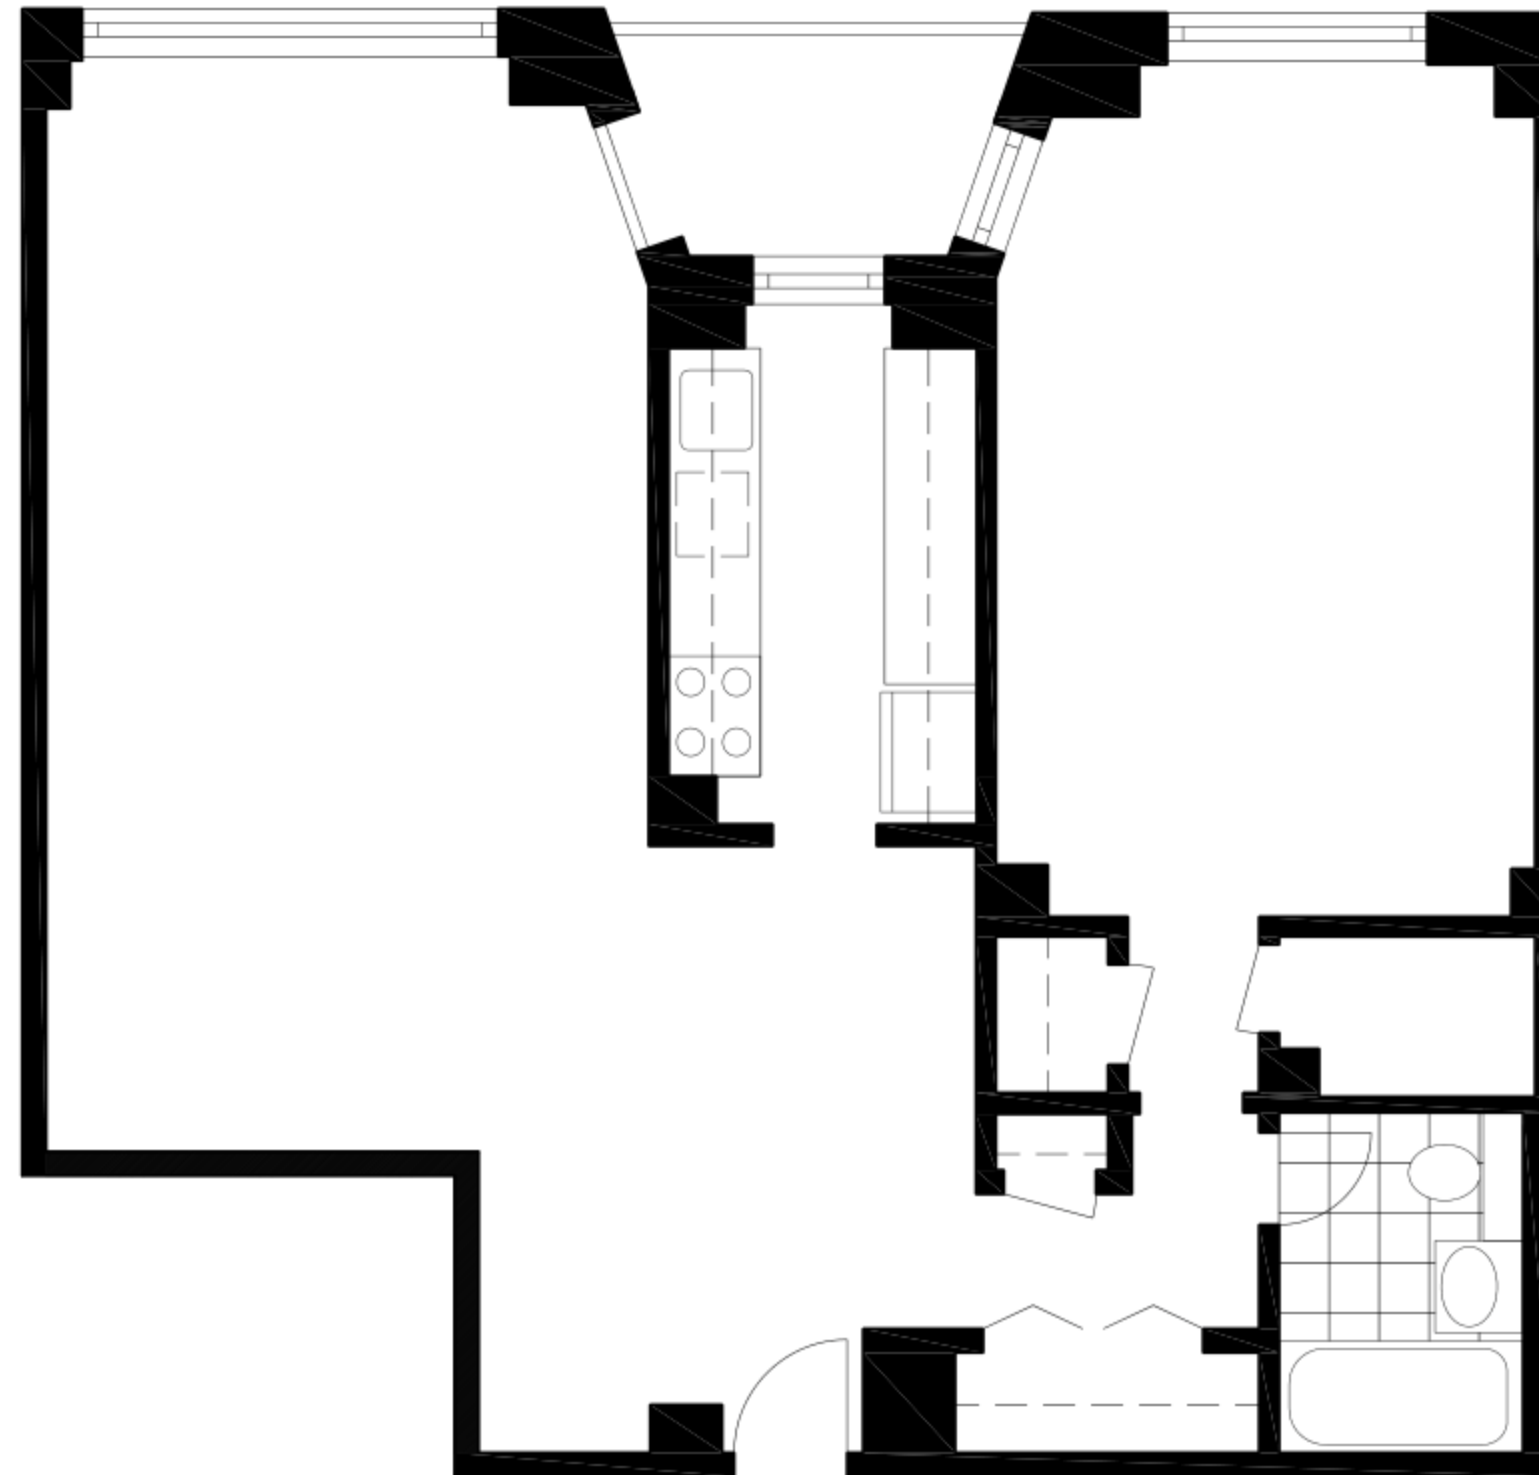

1 RESIDENCE 8H
1/4" = 1'-0"




301 E 66TH STREET
NEW YORK, NY 10065

PROPOSED PLAN

SHEET

A1.4

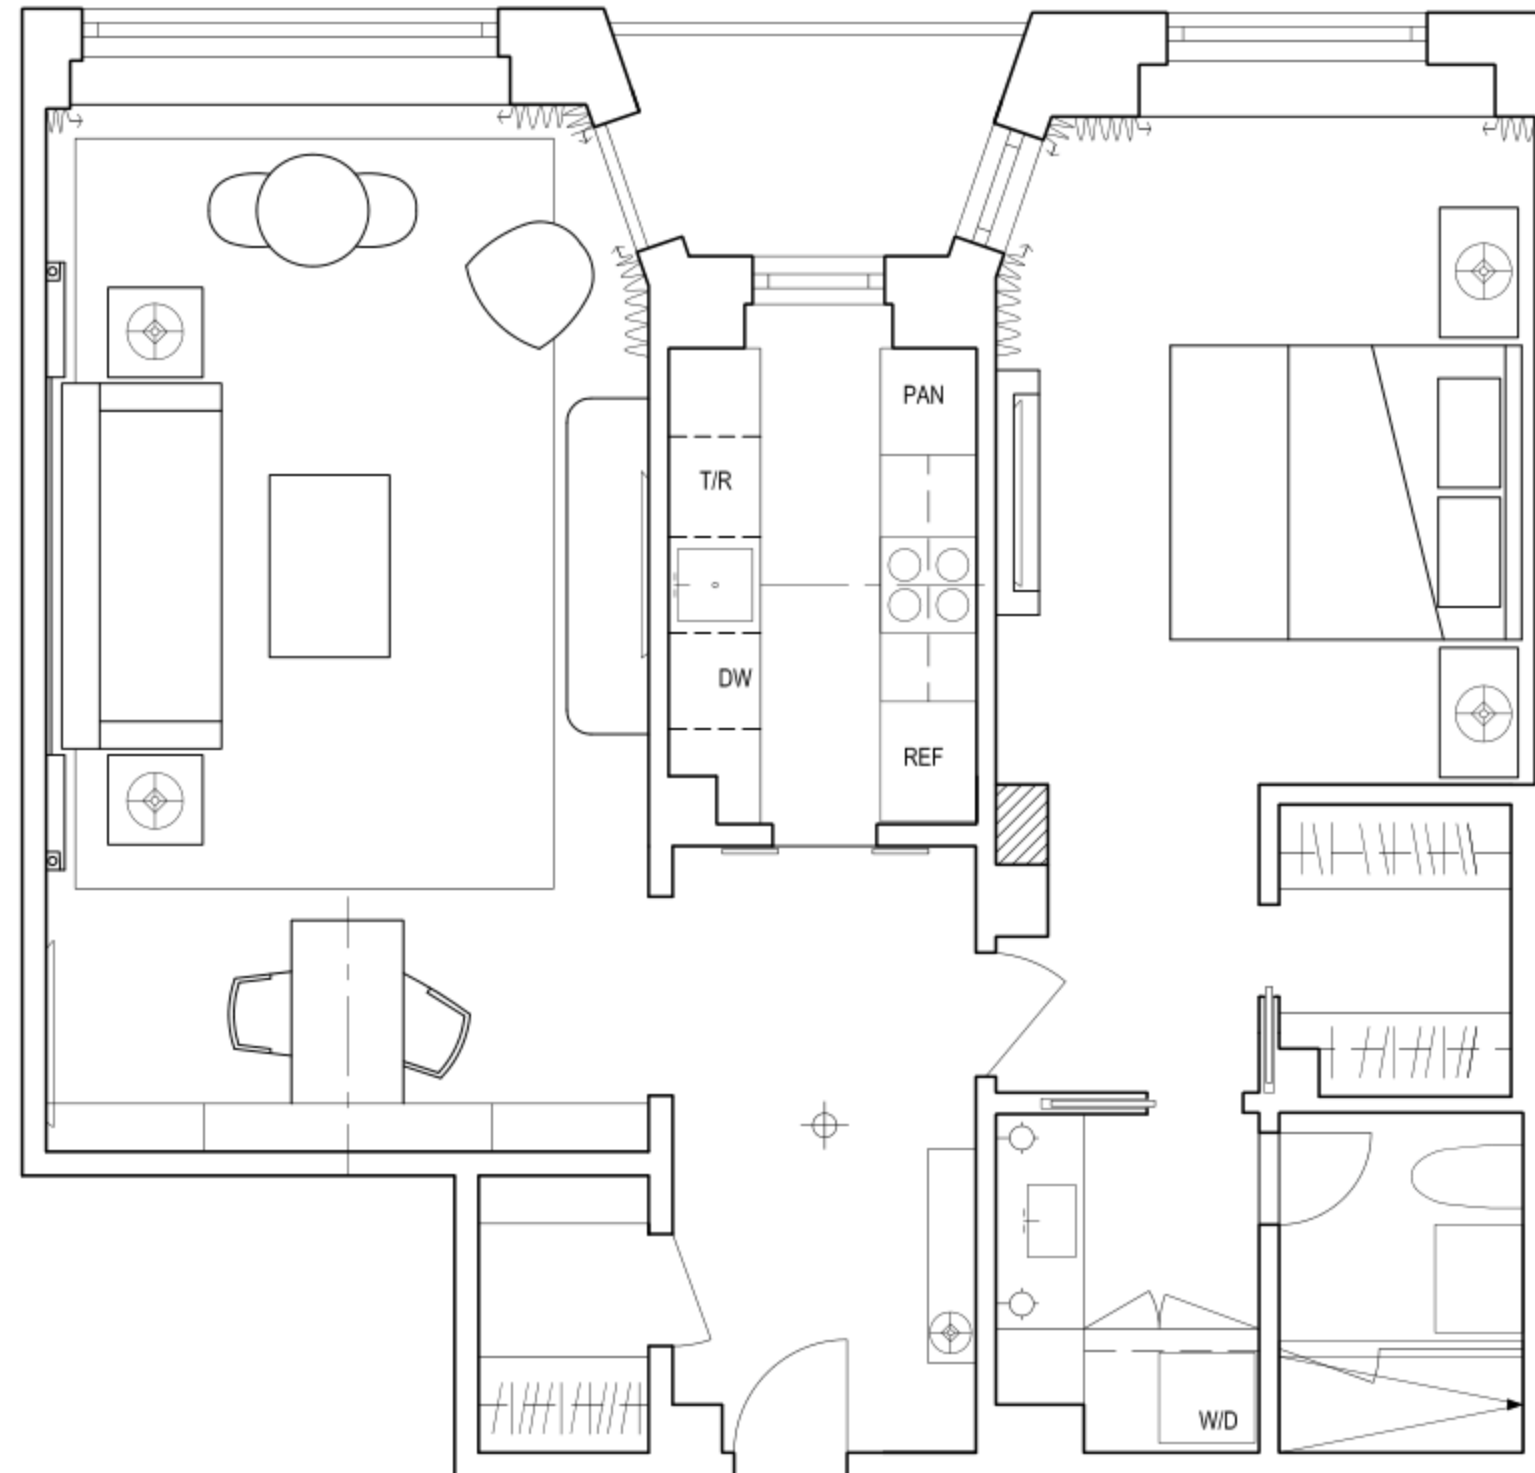

1 RESIDENCE 8H
1/4" = 1'-0"




301 E 66TH STREET
NEW YORK, NY 10065

EXISTING PLAN

SHEET

A1.6

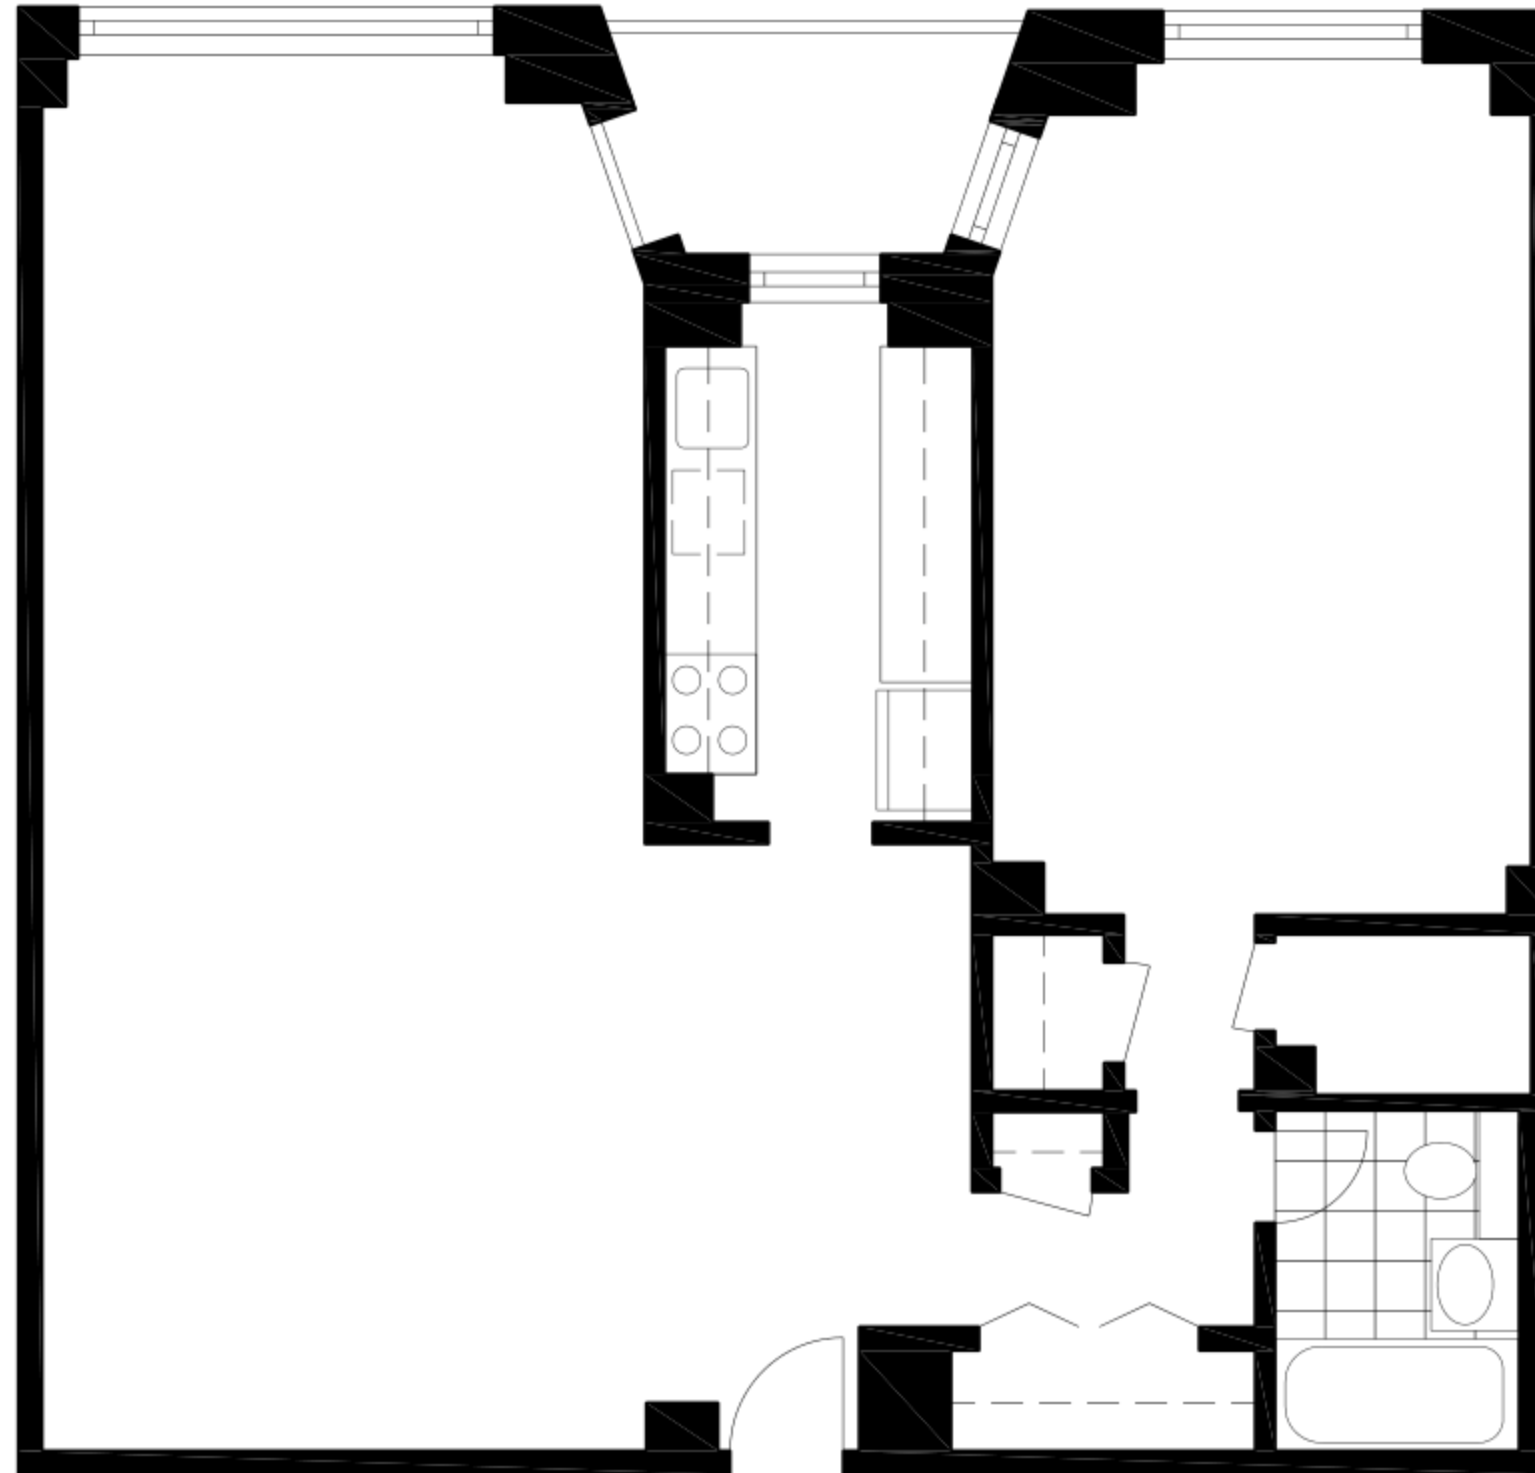

1 RESIDENCE 10F - LONG TERM
1/4" = 1'-0"





1 RESIDENCE 10F - LONG TERM
1/4" = 1'-0"




301 E 66TH STREET
NEW YORK, NY 10065

EXISTING PLAN


SHEET

A1.3

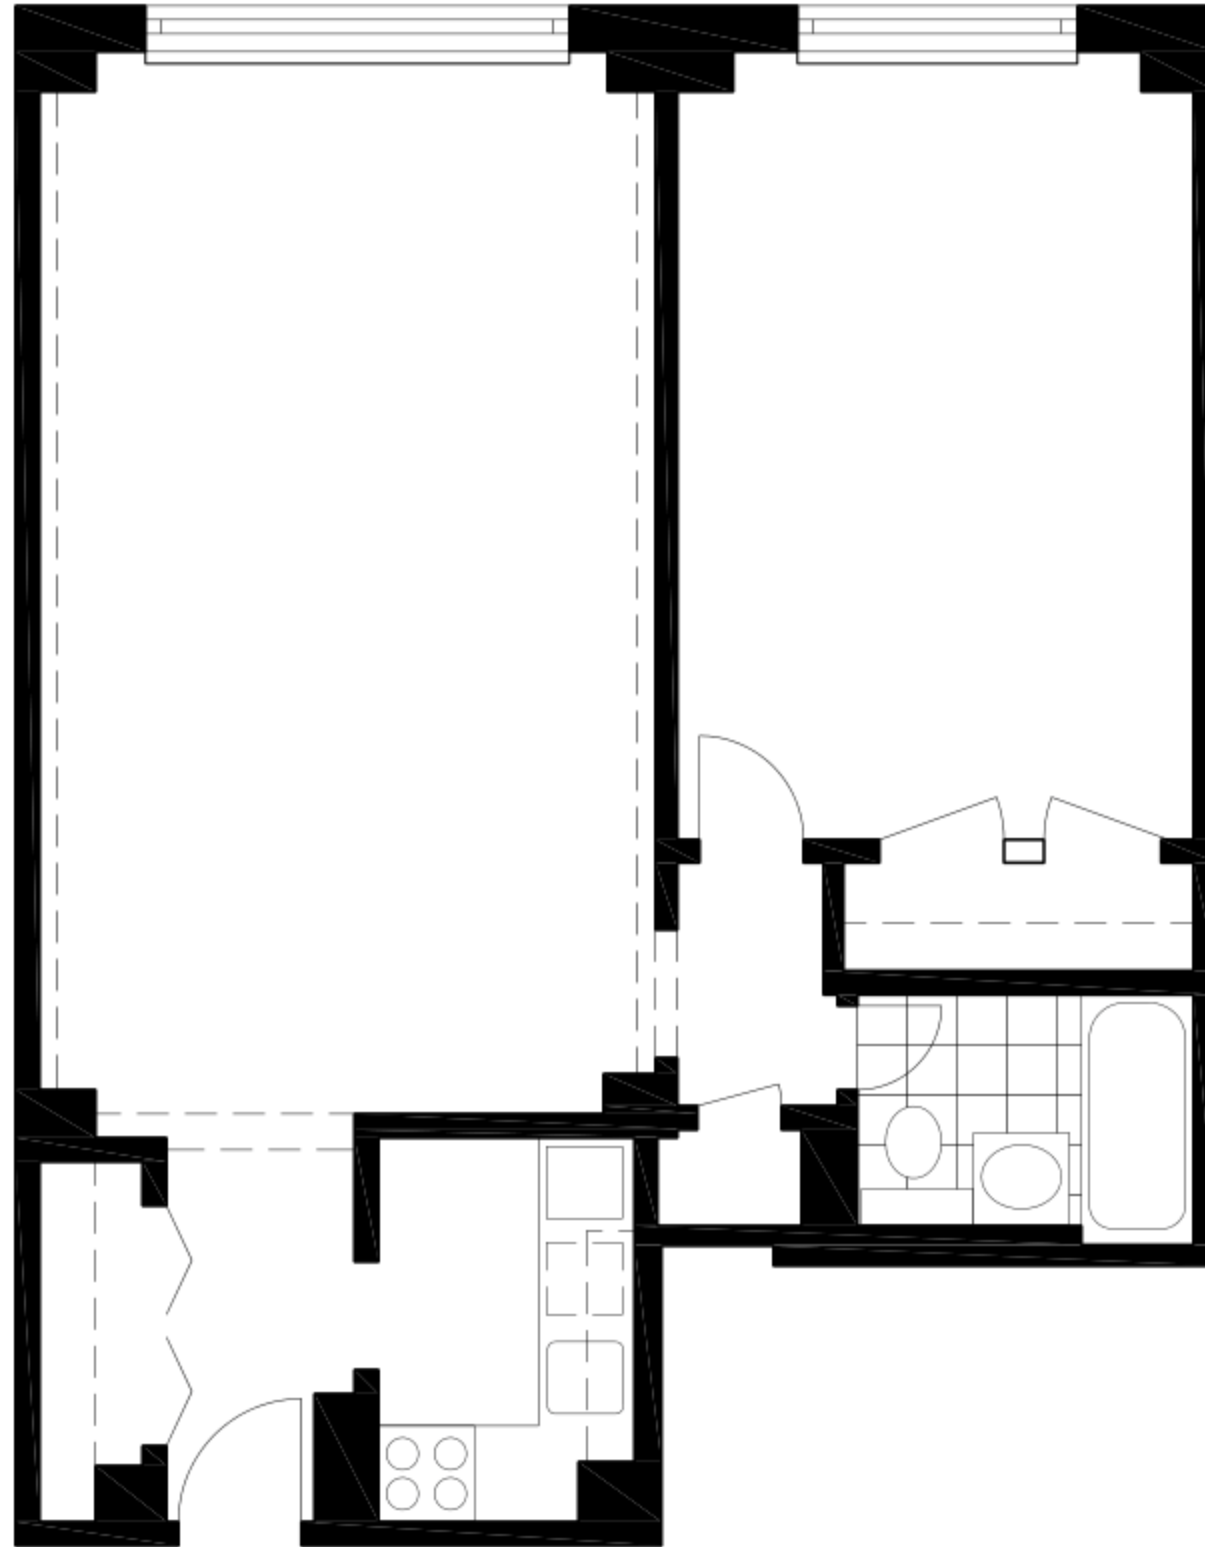

1 RESIDENCE 10N - LONG TERM
1/4" = 1'-0"



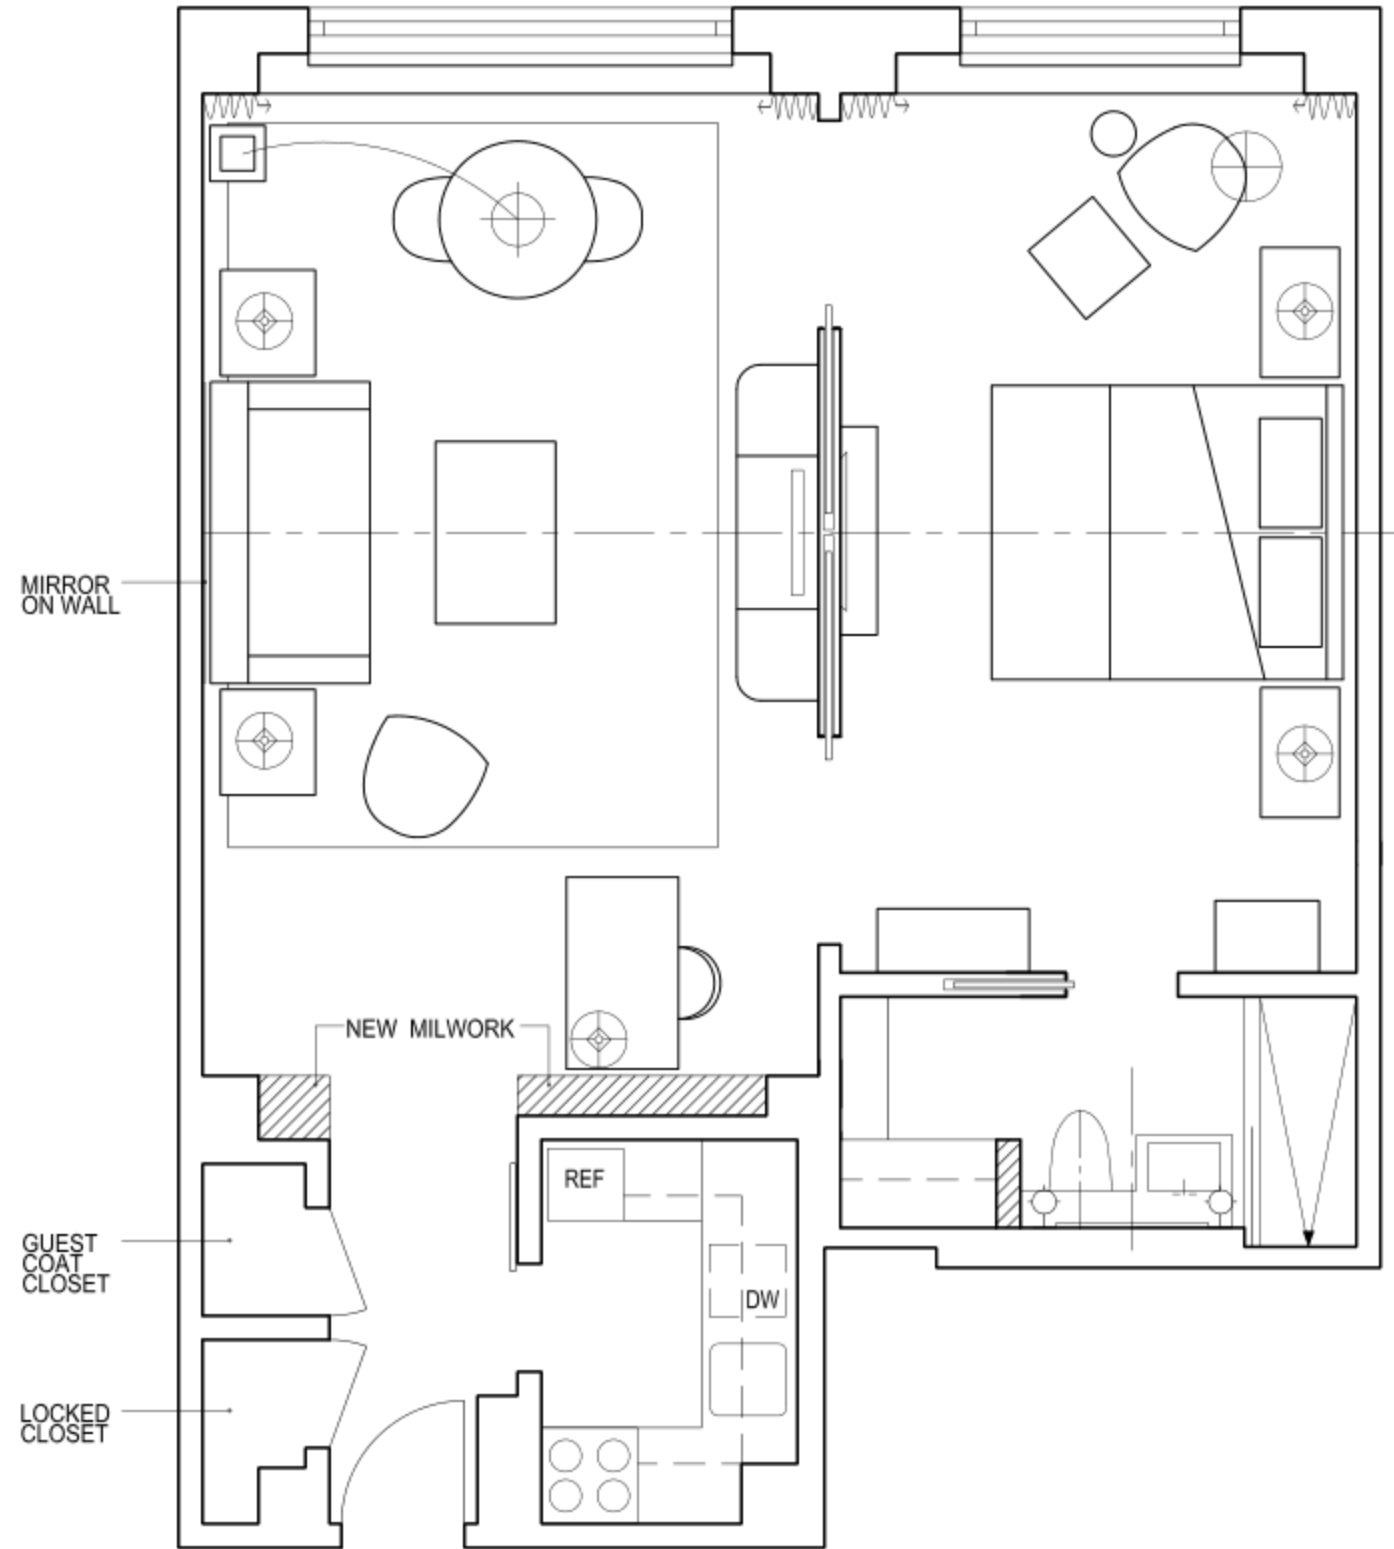

1 RESIDENCE 10N - LONG TERM
1/4" = 1'-0"



