



TEL.

 

FAX.



WWW.CONDADOWINDOW.COM

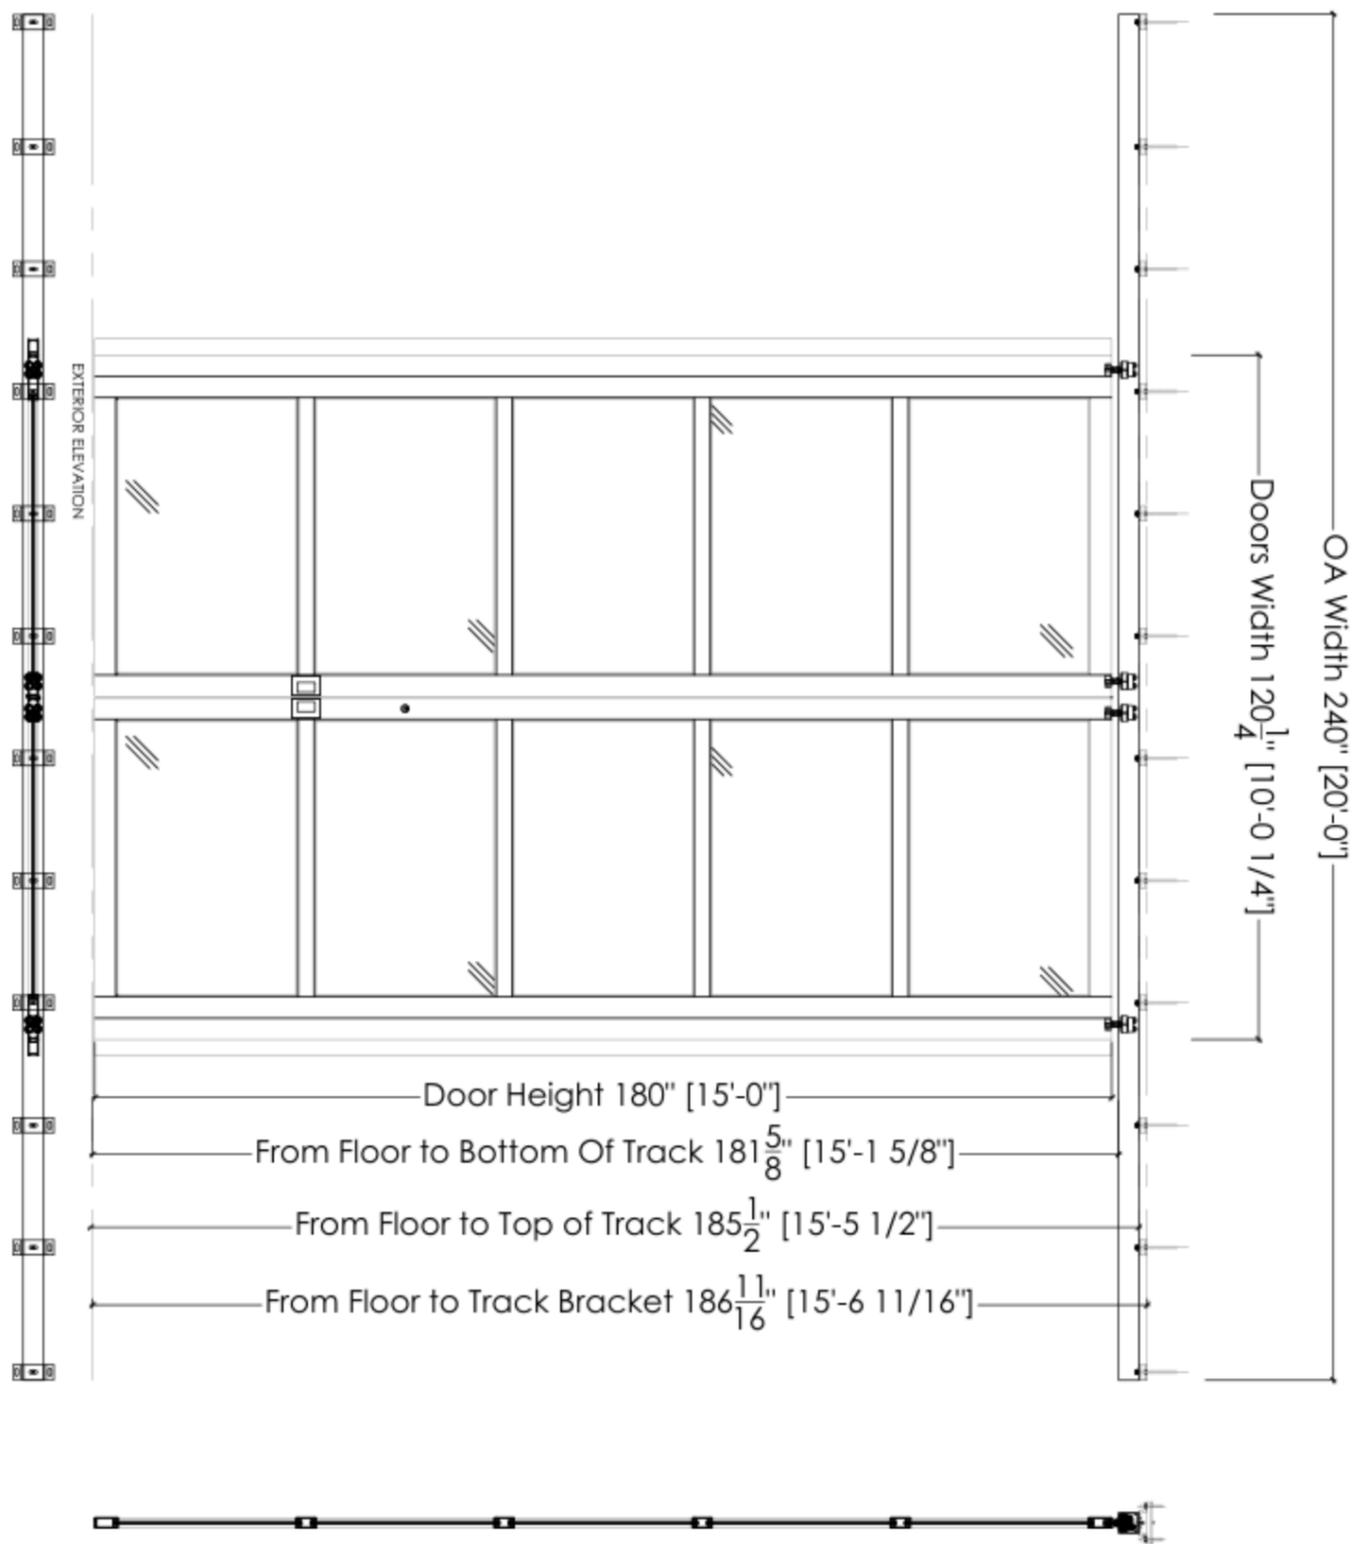

**LEGEND:**

- MKD: D-1 (OPTION C)
- REQ: 1
- PRODUCT: TOP SLIDING DOOR
- COLOR: WHITE ALUMINUM
- GLASS: 1/4" TINTED LAMINATED GLASS
- HARDWARE: SPECIAL CRL SPS SYSTEM

APPROVED AS	SUBMITTED:	DATE: 03-14-2012
	REVISED:	

TITLE: SPECIAL CUSTOM DOOR OPTION C	DWG: D1-C.1	SCALE: 3/8" = 12"	
PROYECT: BILL ADAMS LITTLE ST JAMES RESIDENCE	CUSTOMER: BILL ADAMS		