


TEL.

FAX.

WWW.CONDADOWINDOW.COM

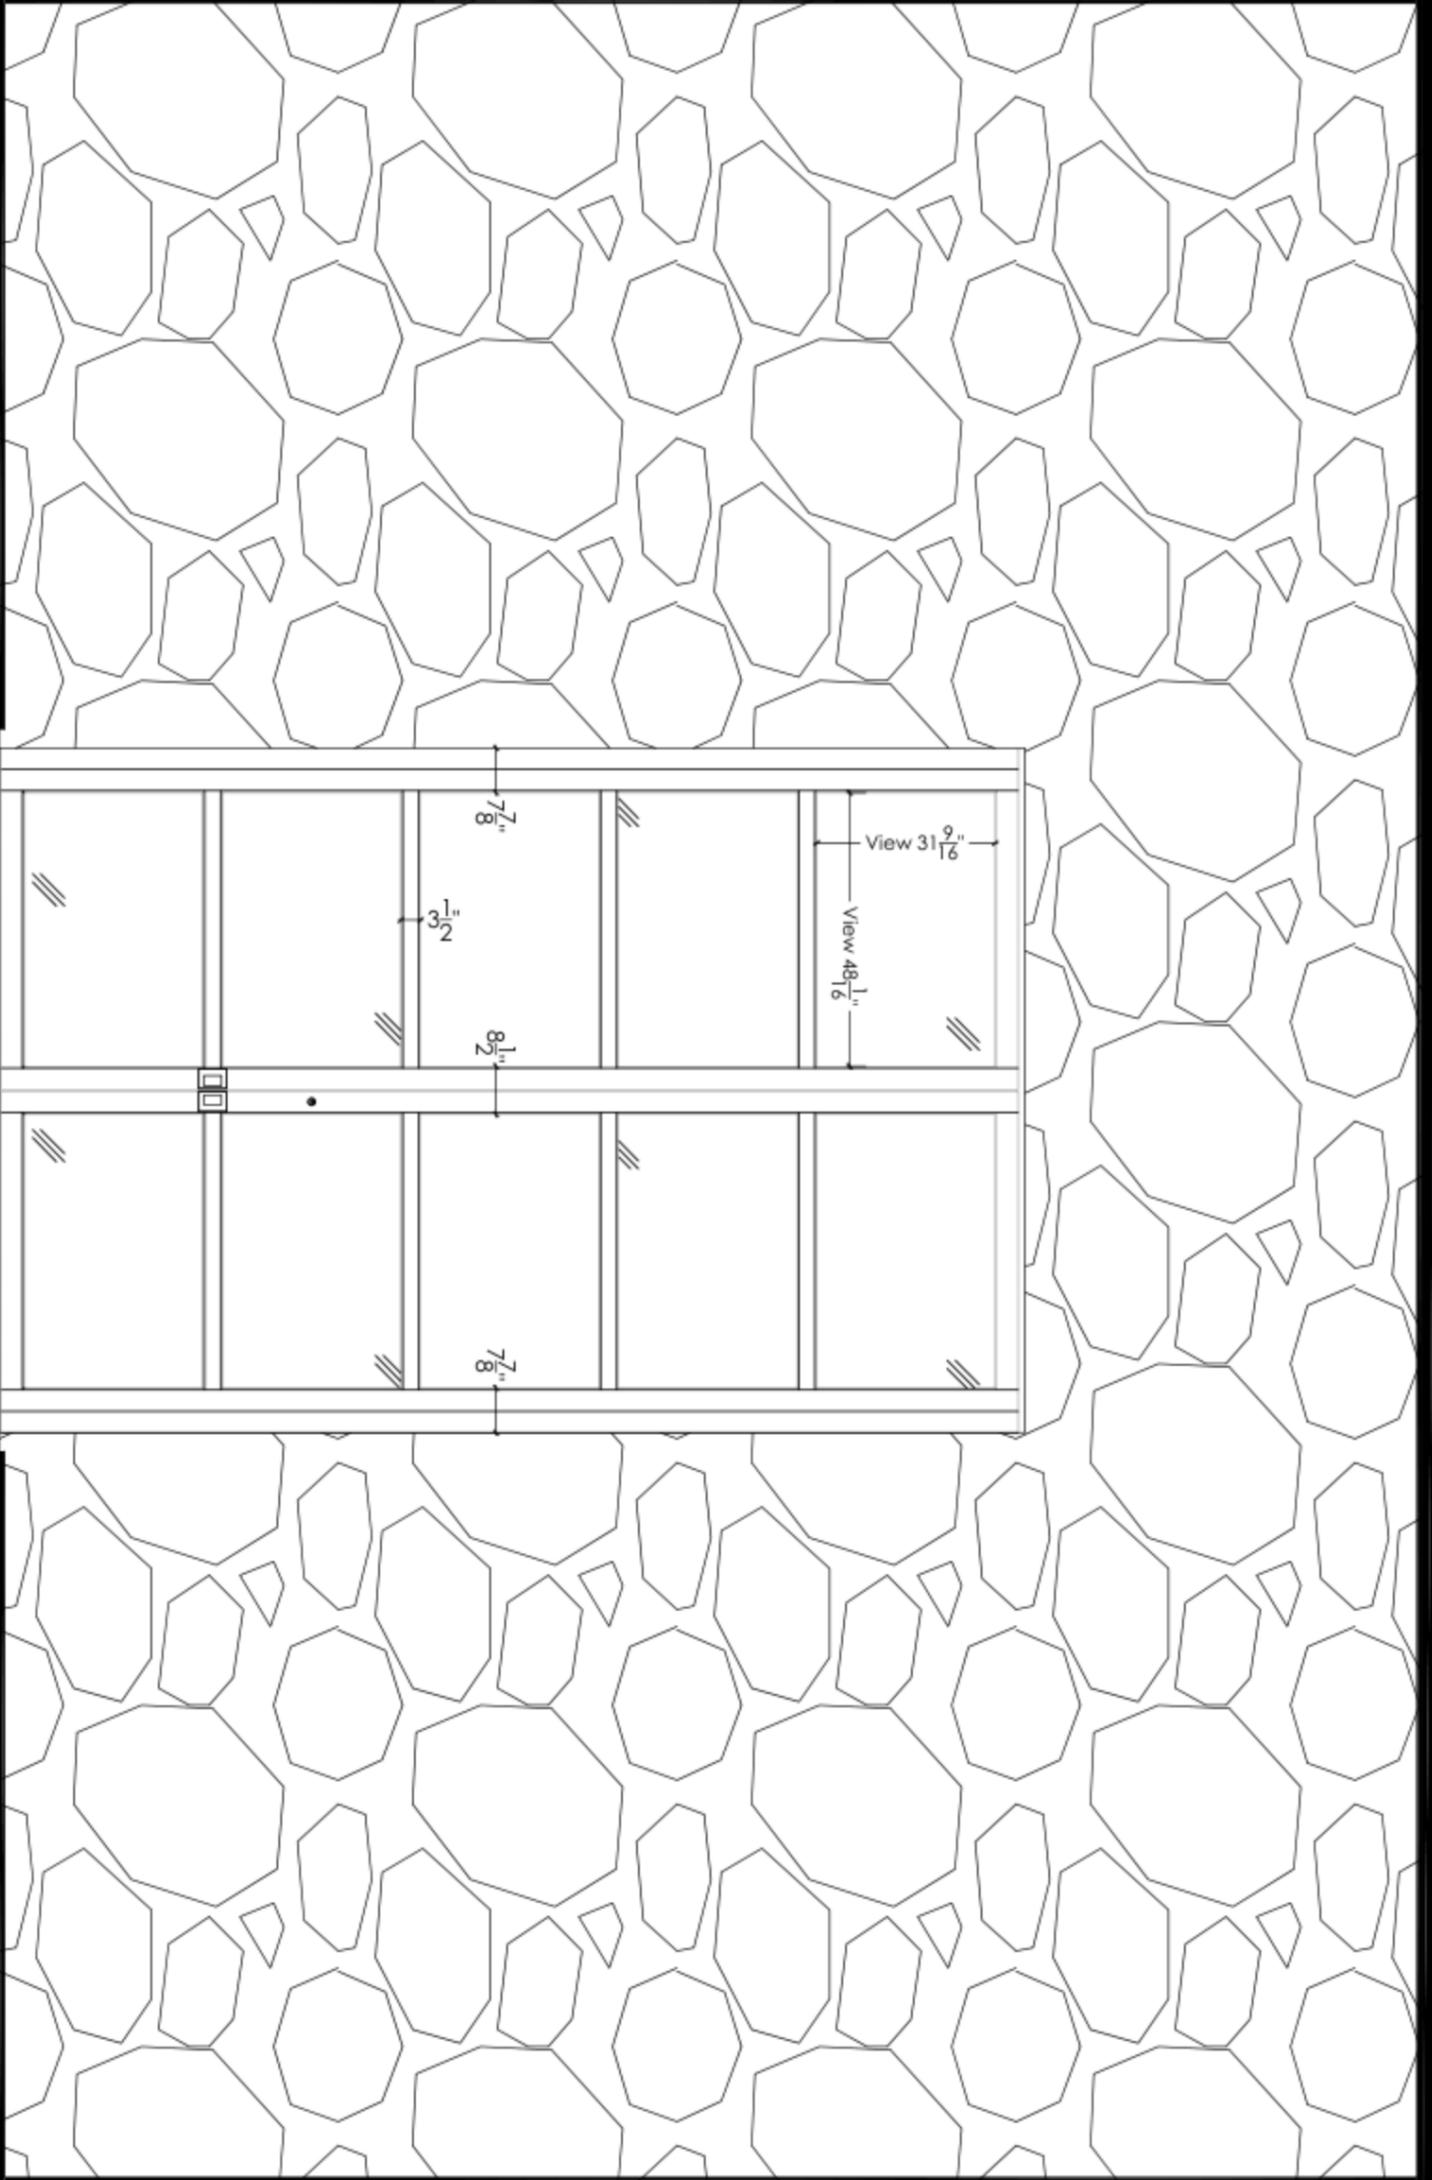

APPROVED AS	SUBMITTED:	DATE:
	REVISED:	

TITLE: SPECIAL CUSTOM DOOR
OPTION C OVERVIEW

PROYECT: BILL ADAMS LITTLE ST
JAMES RESIDENCE

DWG: D1-C.2

CUSTOMER: BILL ADAMS

SCALE: 3/8" = 12"

