


TEL: [REDACTED]

FAX: [REDACTED]

WWW.CONRADWINDOW.COM

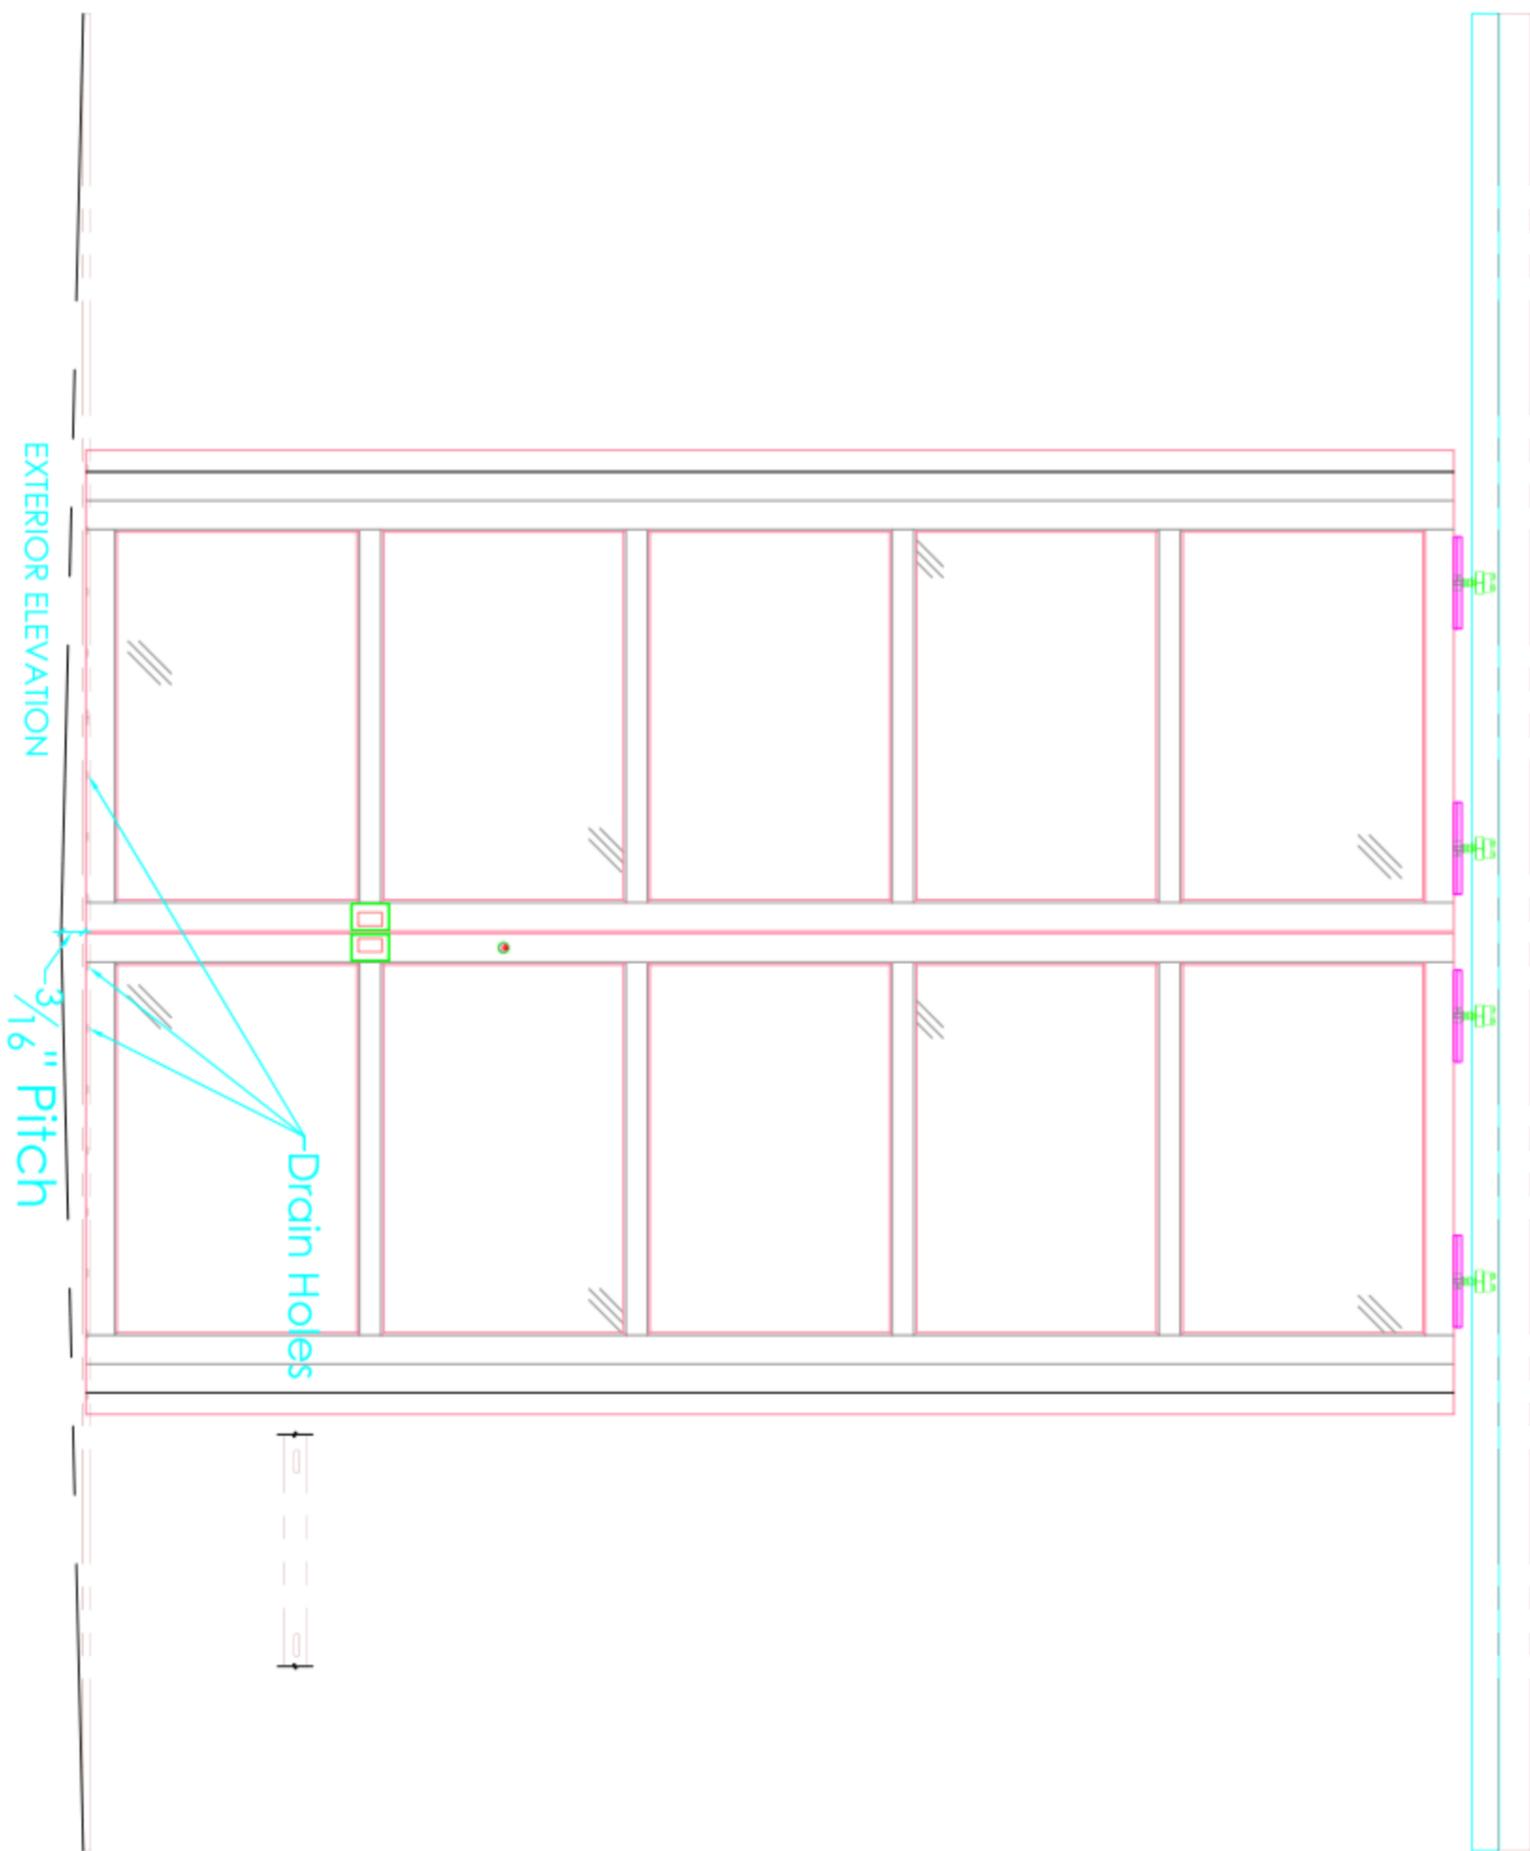

APPROVED AS	SUBMITTED:	DATE:
	REVISED:	

TITLE: SPECIAL CUSTOM DOOR OPTION C OVERVIEW
 PROJECT: MUSIC HALL

DWG: D1-C.5
 CUSTOMER: LITTLE ST JAMES

SCALE: 1/2" = 12"

