



← TO OFFICE PAVILION

FORMAL GARDENS TO BE LANDSCAPED.

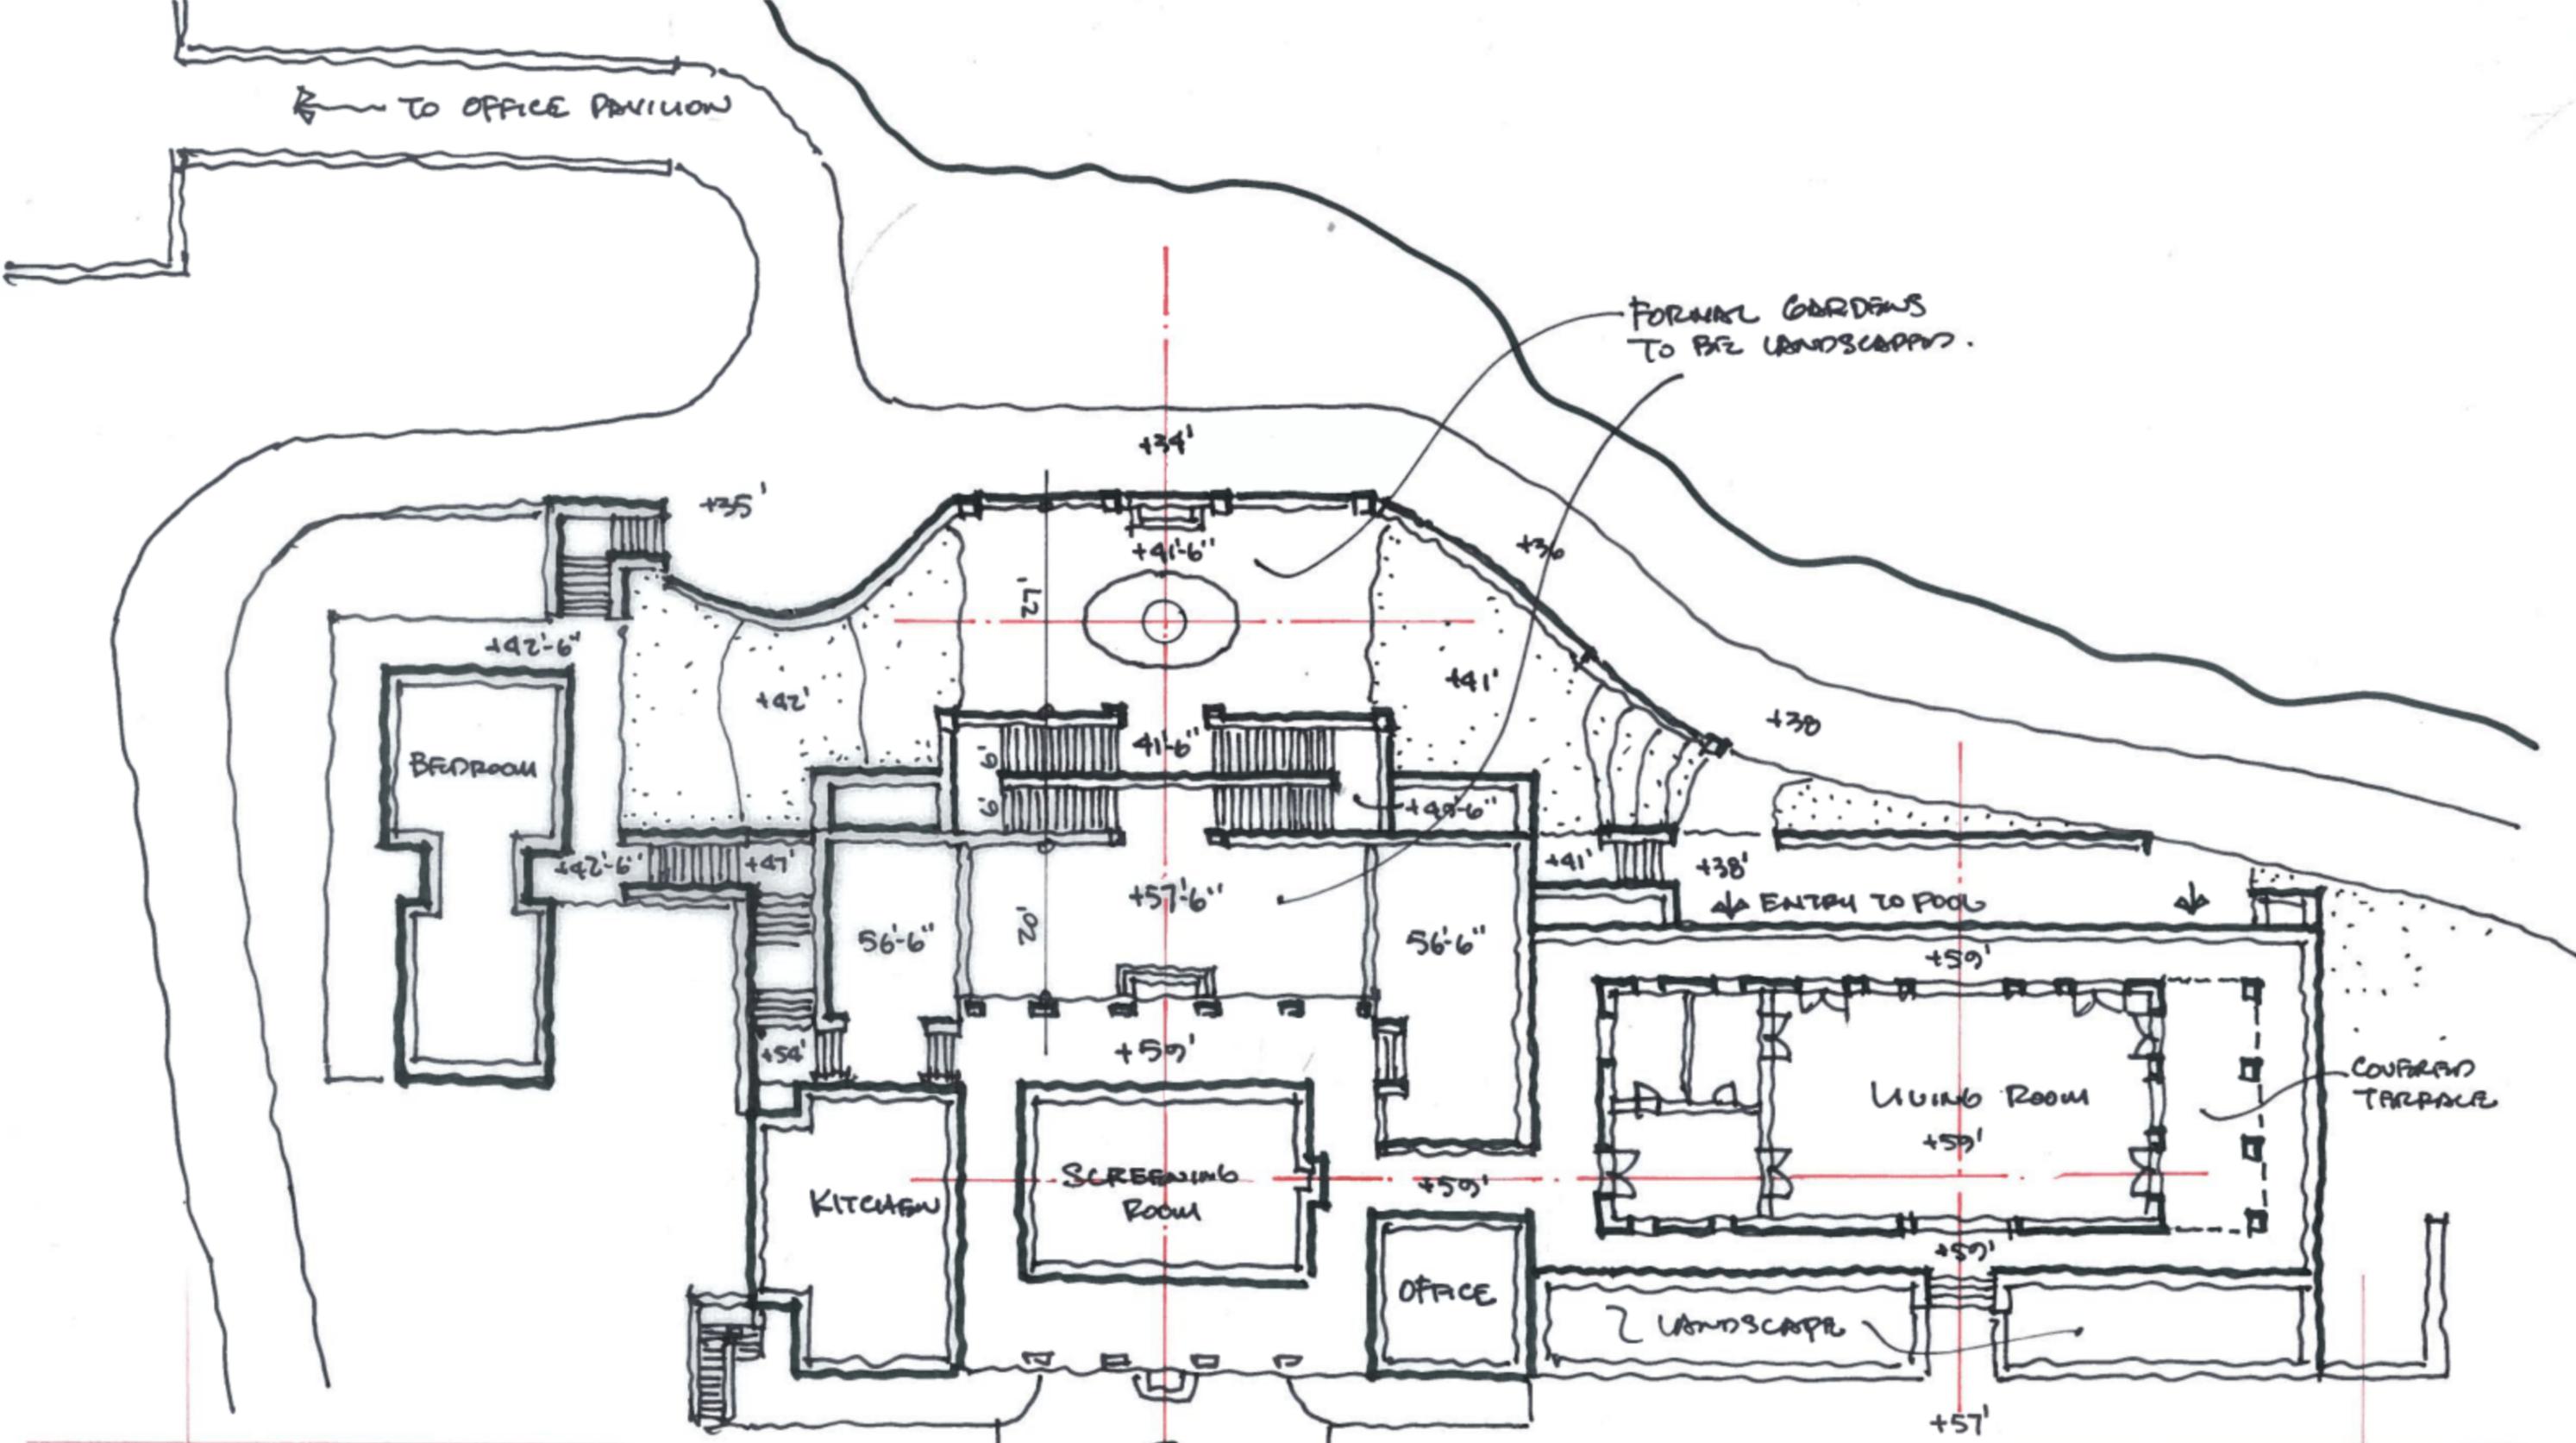

EPSTEIN RESIDENCE

C
 PLAN STUDY
 1" = 20'-0"

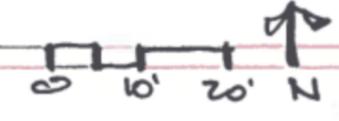

J. S. R. 2/18/11 95