


**NOTES**  
 PROPOSED  
 MATERIALITY:  
 LIGHT OAK

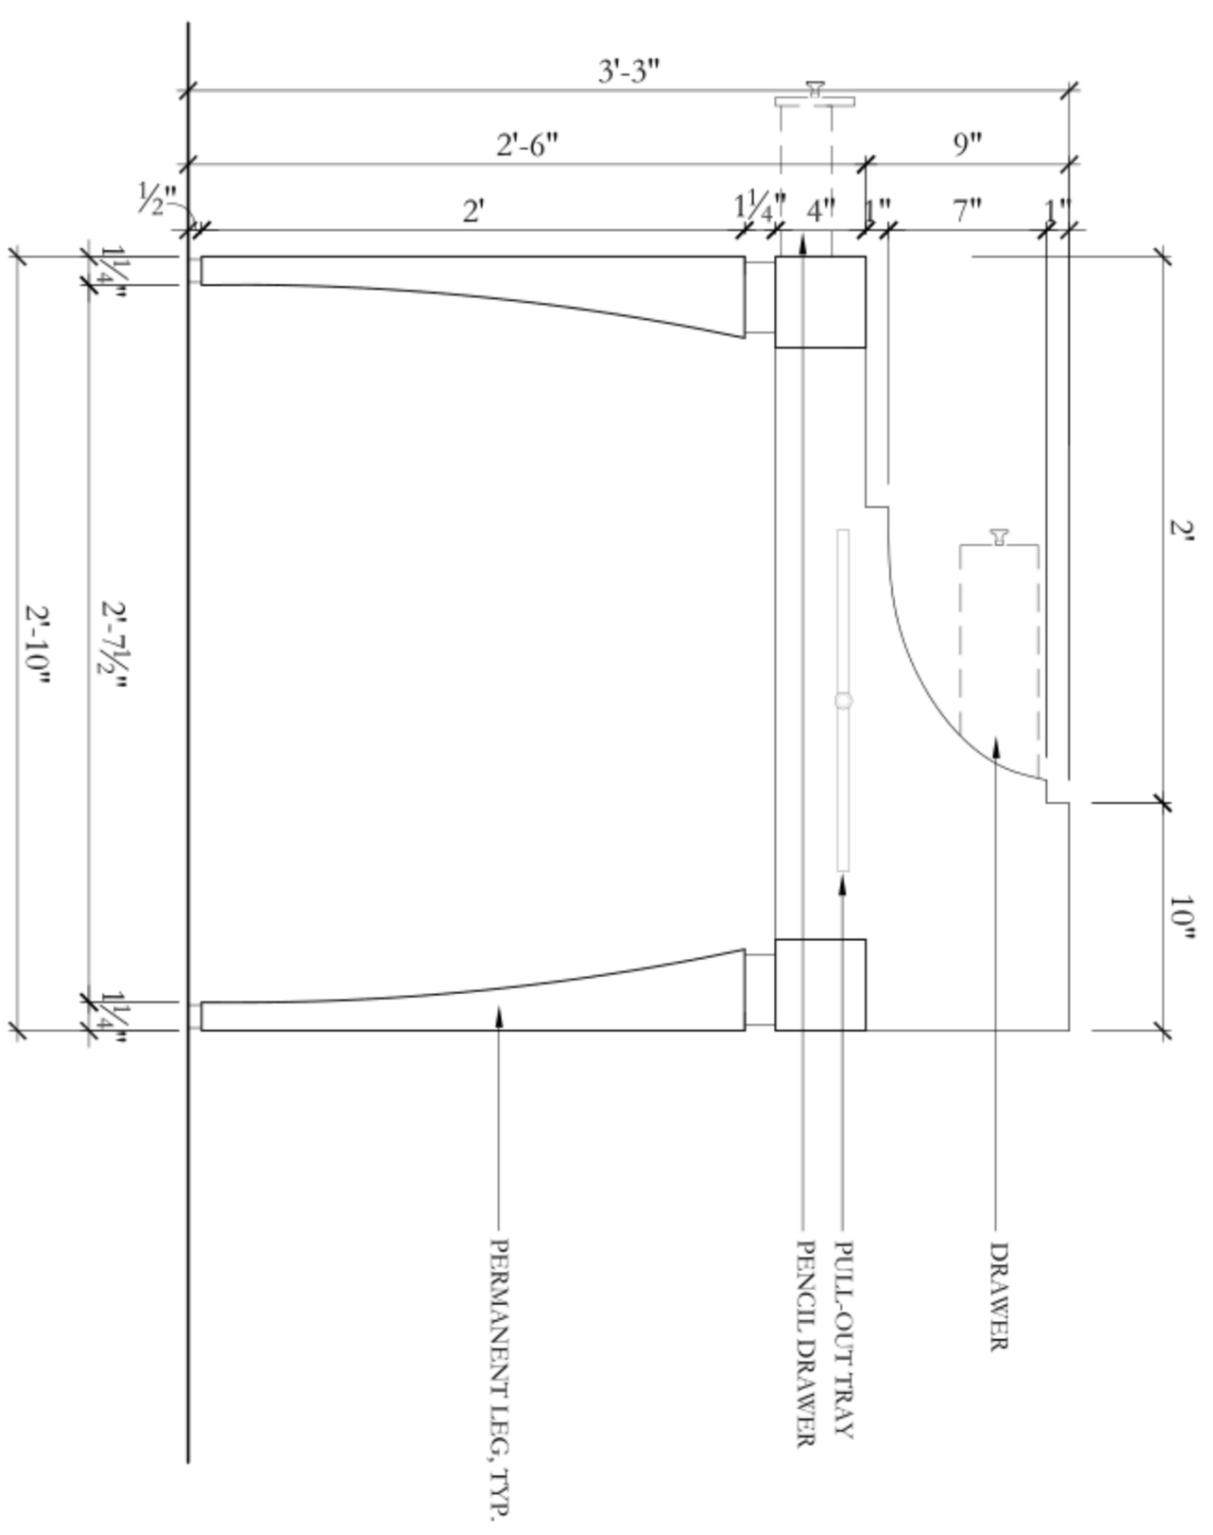

**1**  
 CUSTOM DESK ELEVATION  
 1-1/2" = 1'-0"



**MOLYNEUX**  
 720 EAST 10TH AVENUE, SUITE 1000, DENVER, CO 80202

THIS DRAWING IS THE PROPERTY OF MOLYNEUX INTERIORS AND SHOULD NOT BE REPRODUCED OR COPIED IN ANY MANNER WITHOUT THE WRITTEN PERMISSION OF MOLYNEUX INTERIORS. THE DESIGN AND CONSTRUCTION OF THIS DRAWING IS SUBJECT TO THE TERMS AND CONDITIONS OF THE AGREEMENT BETWEEN MOLYNEUX INTERIORS AND THE CLIENT. MOLYNEUX INTERIORS IS NOT RESPONSIBLE FOR ANY DAMAGE TO PERSONS OR PROPERTY ARISING FROM THE USE OF THIS DRAWING. MOLYNEUX INTERIORS IS NOT A LICENSED ARCHITECT OR ENGINEER. FOR MORE INFORMATION, CONTACT MOLYNEUX INTERIORS AT 720 EAST 10TH AVENUE, SUITE 1000, DENVER, CO 80202. PHONE: 303.733.6100. FAX: 303.733.6101. WWW.MOLYNEUXINTERIORS.COM

**LSJ Office Pavilion**

Project No. 018011  
 Date: MAY 11, 2011

**SARAH'S OFFICE**  
 CUSTOM DESK  
 01 SK-4