


2' SLOPE 10%

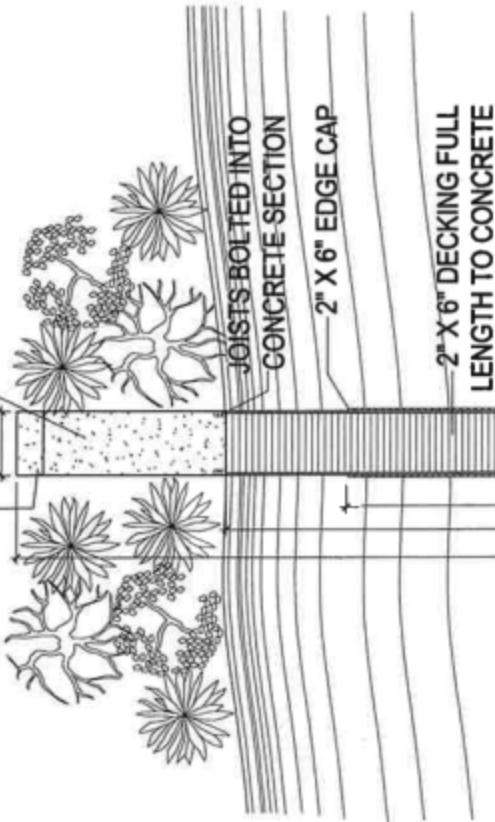

PRIVATE DOCK

NO TRESSPASSING

PROPERTY UNDER VIDEO SURVEILLANCE/
VIOLATORS WILL BE PROSECUTED

SITE MAP

GRAPHIC SCALE
0' 5' 10'




William M. Kim & Associates, Inc.
Project Architect
Design Architect
Interior Designer
(340) 776-3588

GREAT ST. JAMES
DOCK

Date: SEPTEMBER 22, 2005
Scale: 1/16"=1'-0"

SITE
MAP

P-1.0

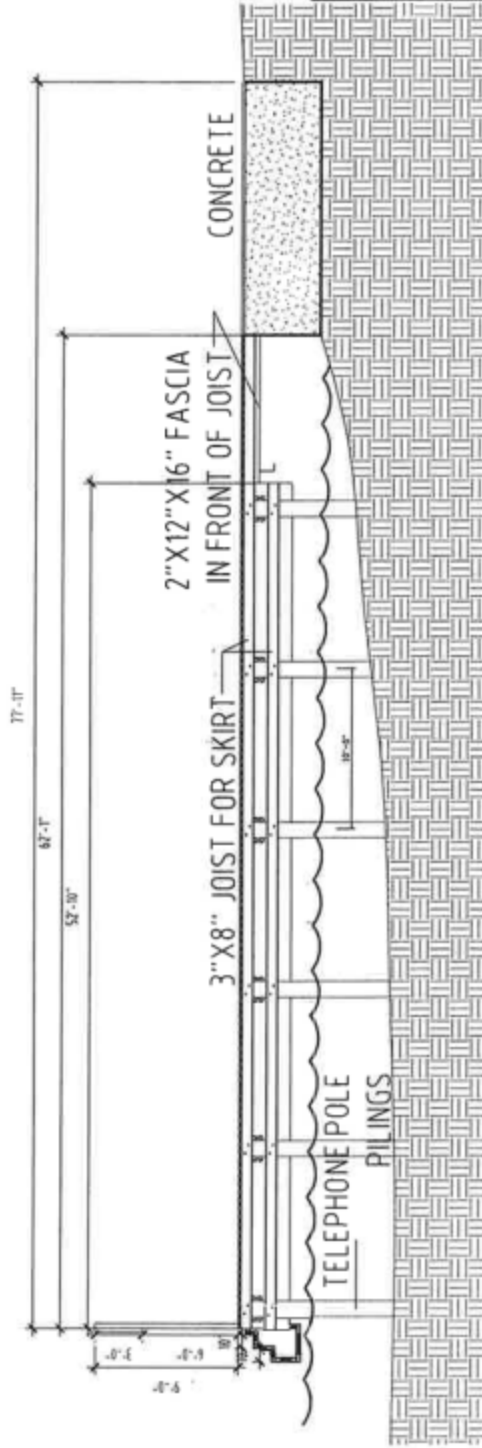

SIDE SECTION
 GRAPHIC SCALE
 0' 5' 10'



William M Kerr & Associates, Inc.

Project Architect
 Design Architect
 Interior Designer

(340) 776-3588

GREAT ST. JAMES
 DOCK

Date: SEPTEMBER 22, 2005

Scale: 3/32"=1'-0"

SIDE SECTION

S H E E T

P-2.0