

EXTERIOR OPENED DOORS ELEVATION

LEGEND:

MKD: D-1X
 REQ: 1
 PRODUCT: TOP SLIDING DOOR
 COLOR: WHITE ALUMINUM
 PANE: 1/4" ALUMINUM PLATE
 HARDWARE: SPECIAL SYSTEM

APPROVED AS	SUBMITTED:	DATE: 04-23-2012
	REVISED:	


SCALE: 1/4" = 12"

DWG: D-1X_A.1

TITLE: SPECIAL CUSTOM DOOR

CUSTOMER: LITTLE ST JAMES

PROJECT: FIVE PALMS BUILDING
 EXTERIOR DOORS

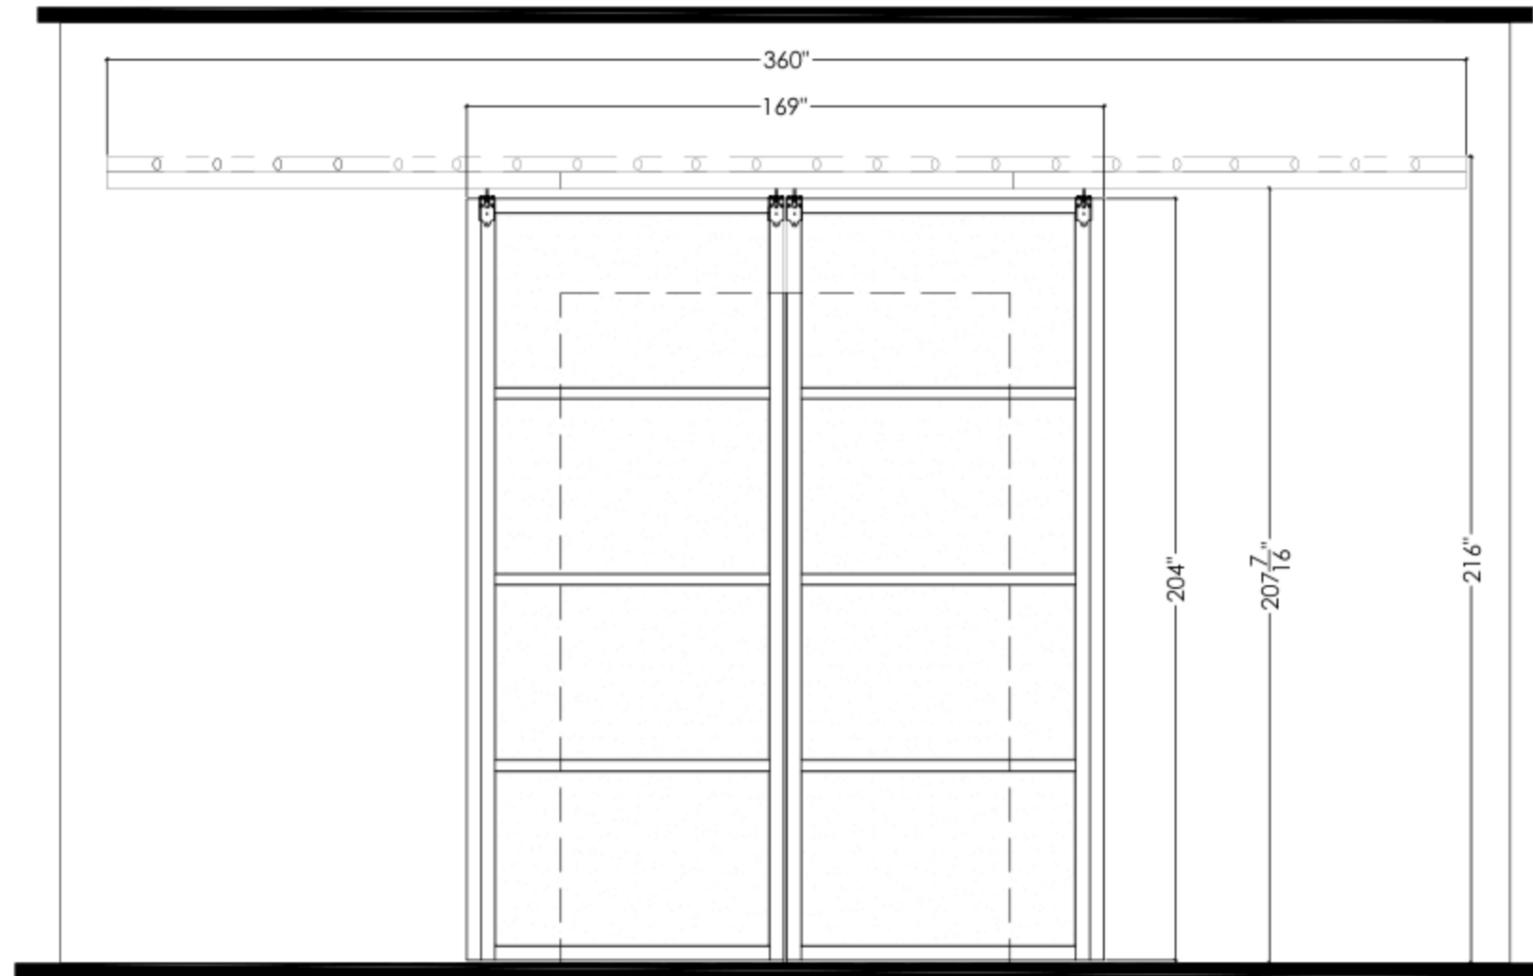


EXTERIOR CLOSED DOORS ELEVATION

LEGEND:

MKD: D-1X
 REQ: 1
 PRODUCT: TOP SLIDING DOOR
 COLOR: WHITE ALUMINUM
 PANE: 1/4" ALUMINUM PLATE
 HARDWARE: SPECIAL SYSTEM


APPROVED AS	SUBMITTED:	DATE: 04-23-2012
	REVISED:	

TITLE: SPECIAL CUSTOM DOOR	DWG: D-1X_A.2	SCALE: 1/4" = 12"
PROJECT: FIVE PALMS BUILDING EXTERIOR DOORS	CUSTOMER: LITTLE ST JAMES	

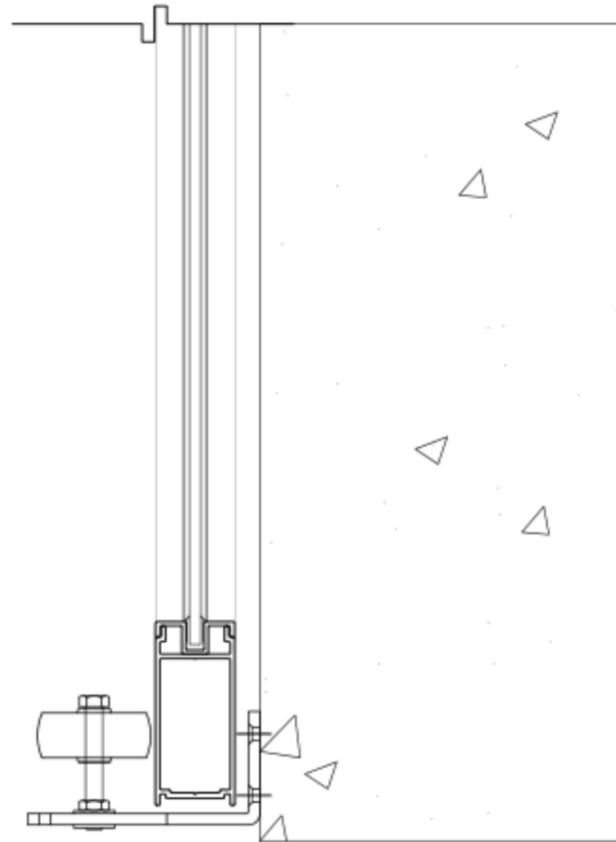


BOTTOM GUIDE DETAIL

SCALE: 3" = 12"

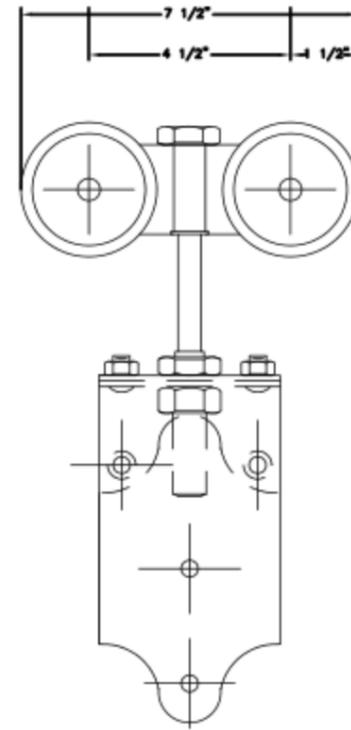

TOP TRACK DETAIL

SCALE: 3" = 12"

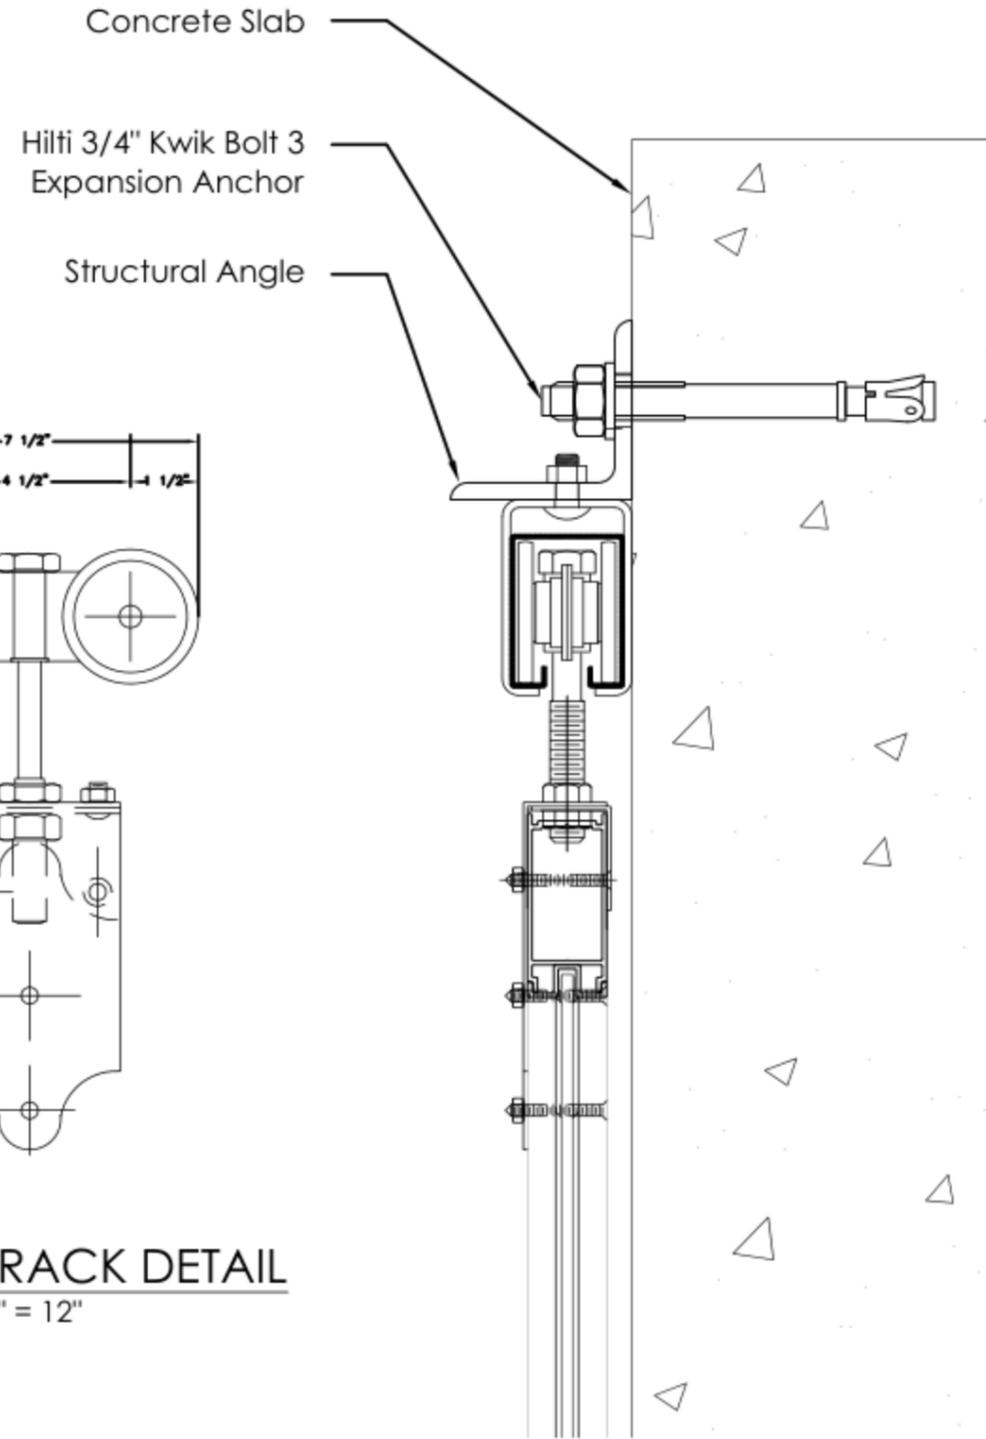

LEGEND:

MKD: D-1X
 REQ: 1
 PRODUCT: TOP SLIDING DOOR
 COLOR: WHITE ALUMINUM
 PANE: 1/4" ALUMINUM PLATE
 HARDWARE: SPECIAL SYSTEM

APPROVED AS	SUBMITTED:	DATE: 04-23-2012
	REVISED:	

TITLE: SPECIAL CUSTOM DOOR

DWG: D-1X_A.3

SCALE: 3" = 12"

CUSTOMER: LITTLE ST JAMES

PROJECT: FIVE PALMS BUILDING
 EXTERIOR DOORS