
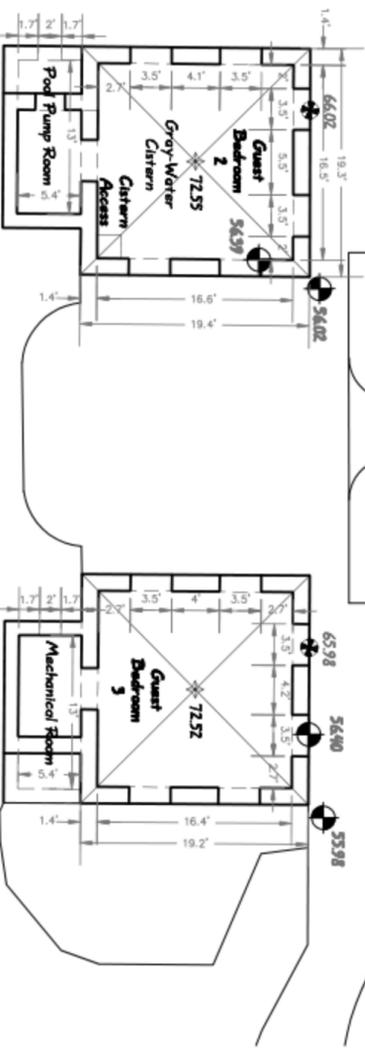
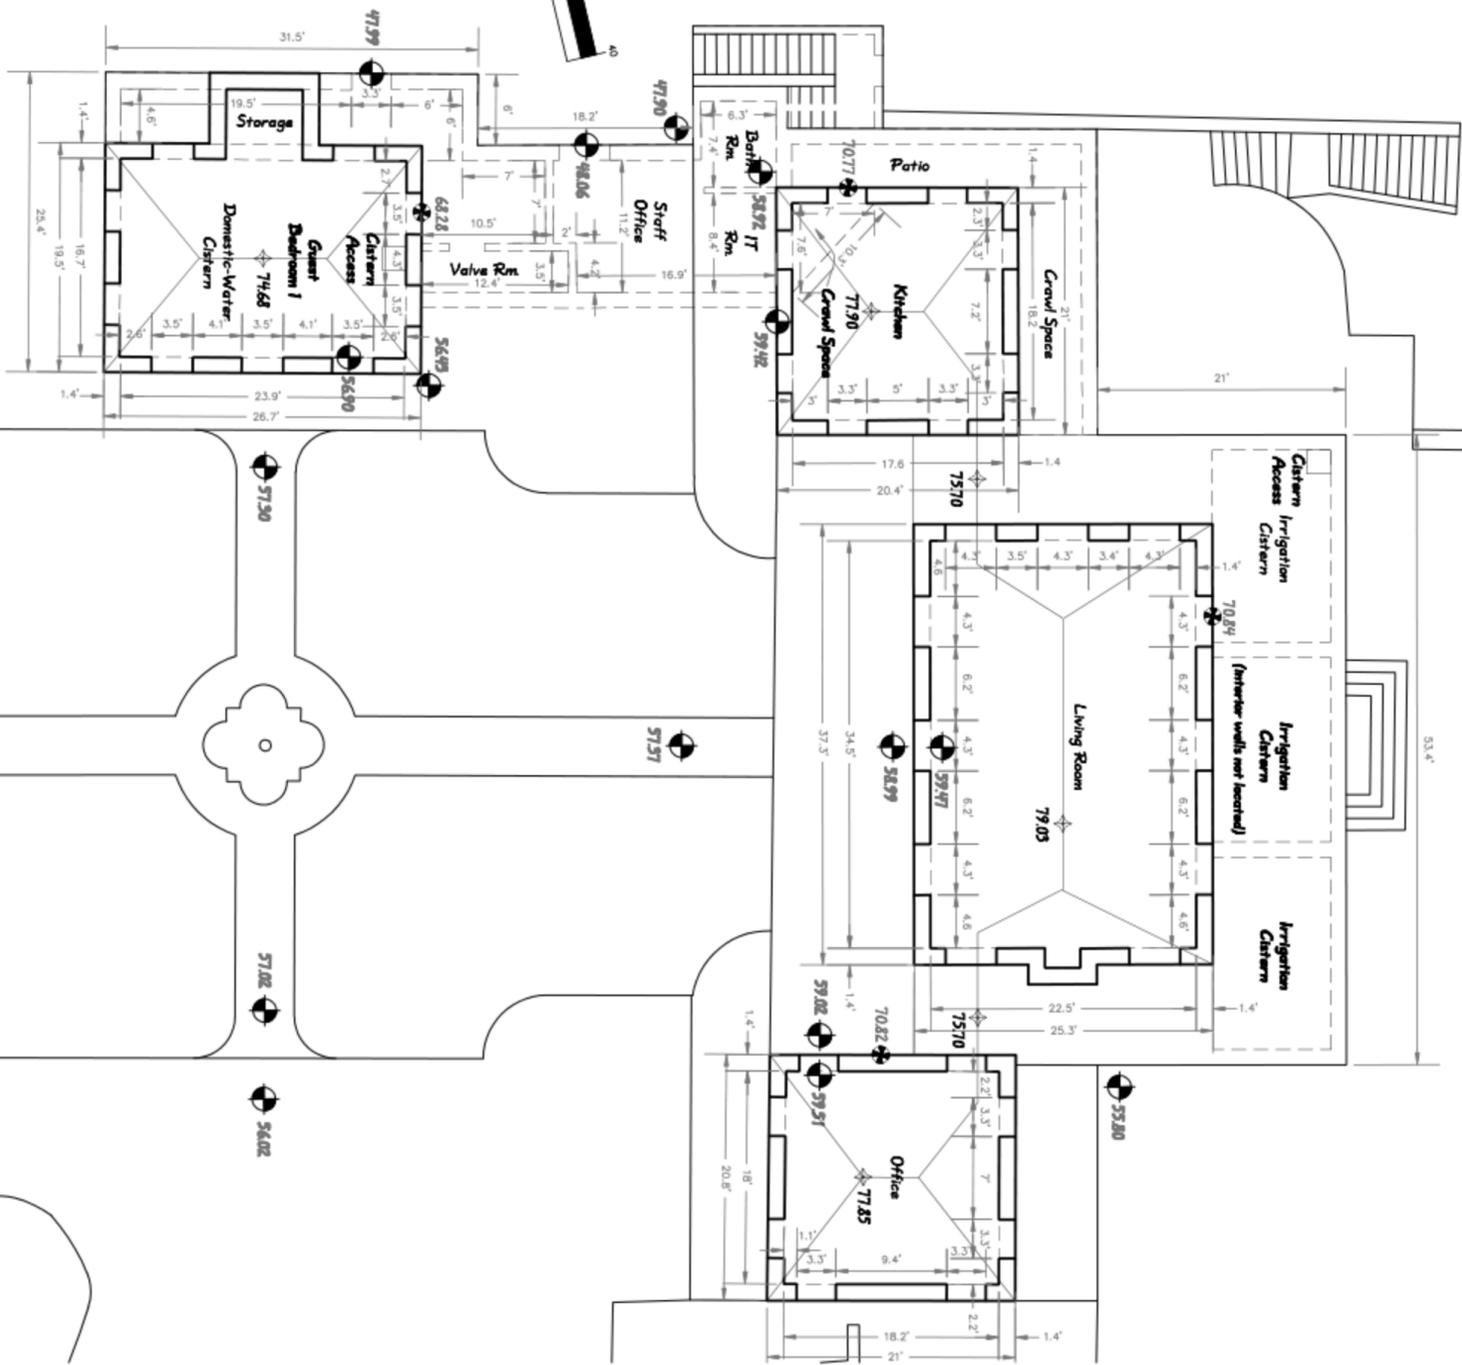


VERTICAL DIMENSIONS			
FINISH FLOOR	TO GUTTER	TO RIDGE	(DOOR DIM.)
KITCHEN	11.35'	18.48'	8.0' x 3.2' (Typ)
GUEST No. 1	11.38'	17.78"	8.0' x 3.2' (Typ)
GUEST No. 2	9.63'	16.16'	6.75' x 3.2' (Typ)
GUEST No. 3	9.58'	16.12'	6.75' x 3.2' (Typ)
LIBRARY/OFFICE	11.31'	18.34'	8.0' x 3.2' (Typ)
LIVING ROOM	11.37'	19.56'	8.0' x 3.2' (Typ)
MASTER BEDROOM	10.33'	19.66'	8.0' x 3.2' (Typ)

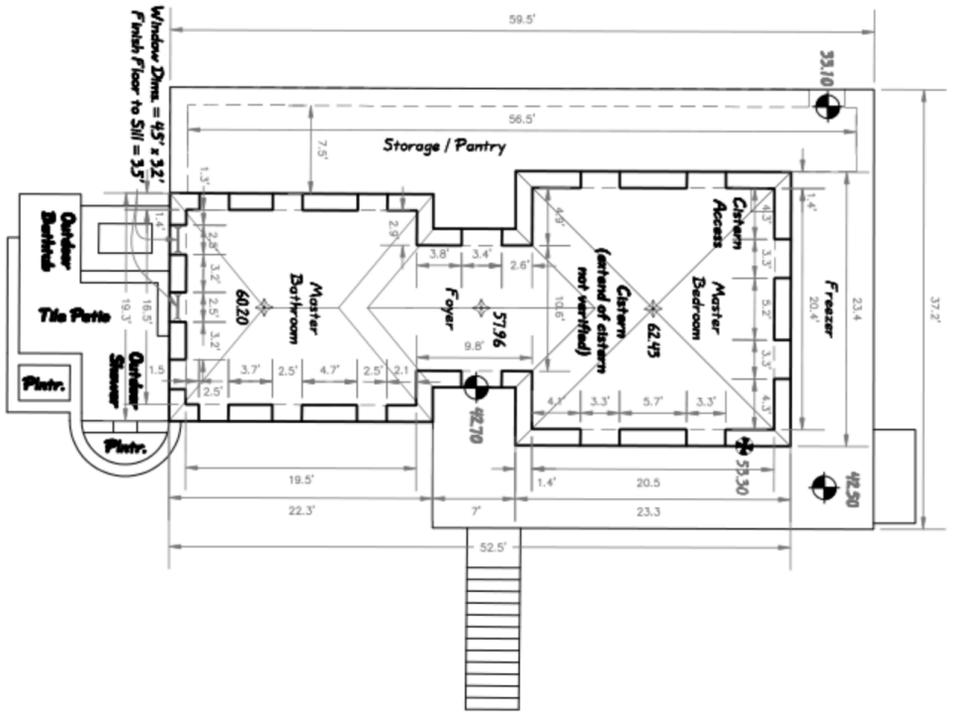

- LEGEND**
- ◆ FINISHED FLOOR ELEVATION
 - ⬆ TOP RIDGE LINE ELEVATION
 - ⬆ GUTTER / LEAVE LINE ELEVATION

NOTE:
ALL EXTERIOR WALLS MEASURE 1 1/2" THICK

Brian Moseley & Associates, Inc.
Land Surveyors & Consultants

4003 RAFF-LINE HILL ROAD, SUITE 606
ST. THOMAS, U.S. VIRGIN ISLANDS, 00802

EXISTING HOME & MECHANICAL AREAS

Little St. James
U.S. Virgin Islands

SURVEY: R.C.W. DRAWN: [Redacted]
CALC: R.C.W. SCALE: 1"=10'
DATE: 1/28/2008 DWG No.: 1660-4
APPROVED: SHEET NO. 1 of 1



REVISED: JANUARY 28, 2008