
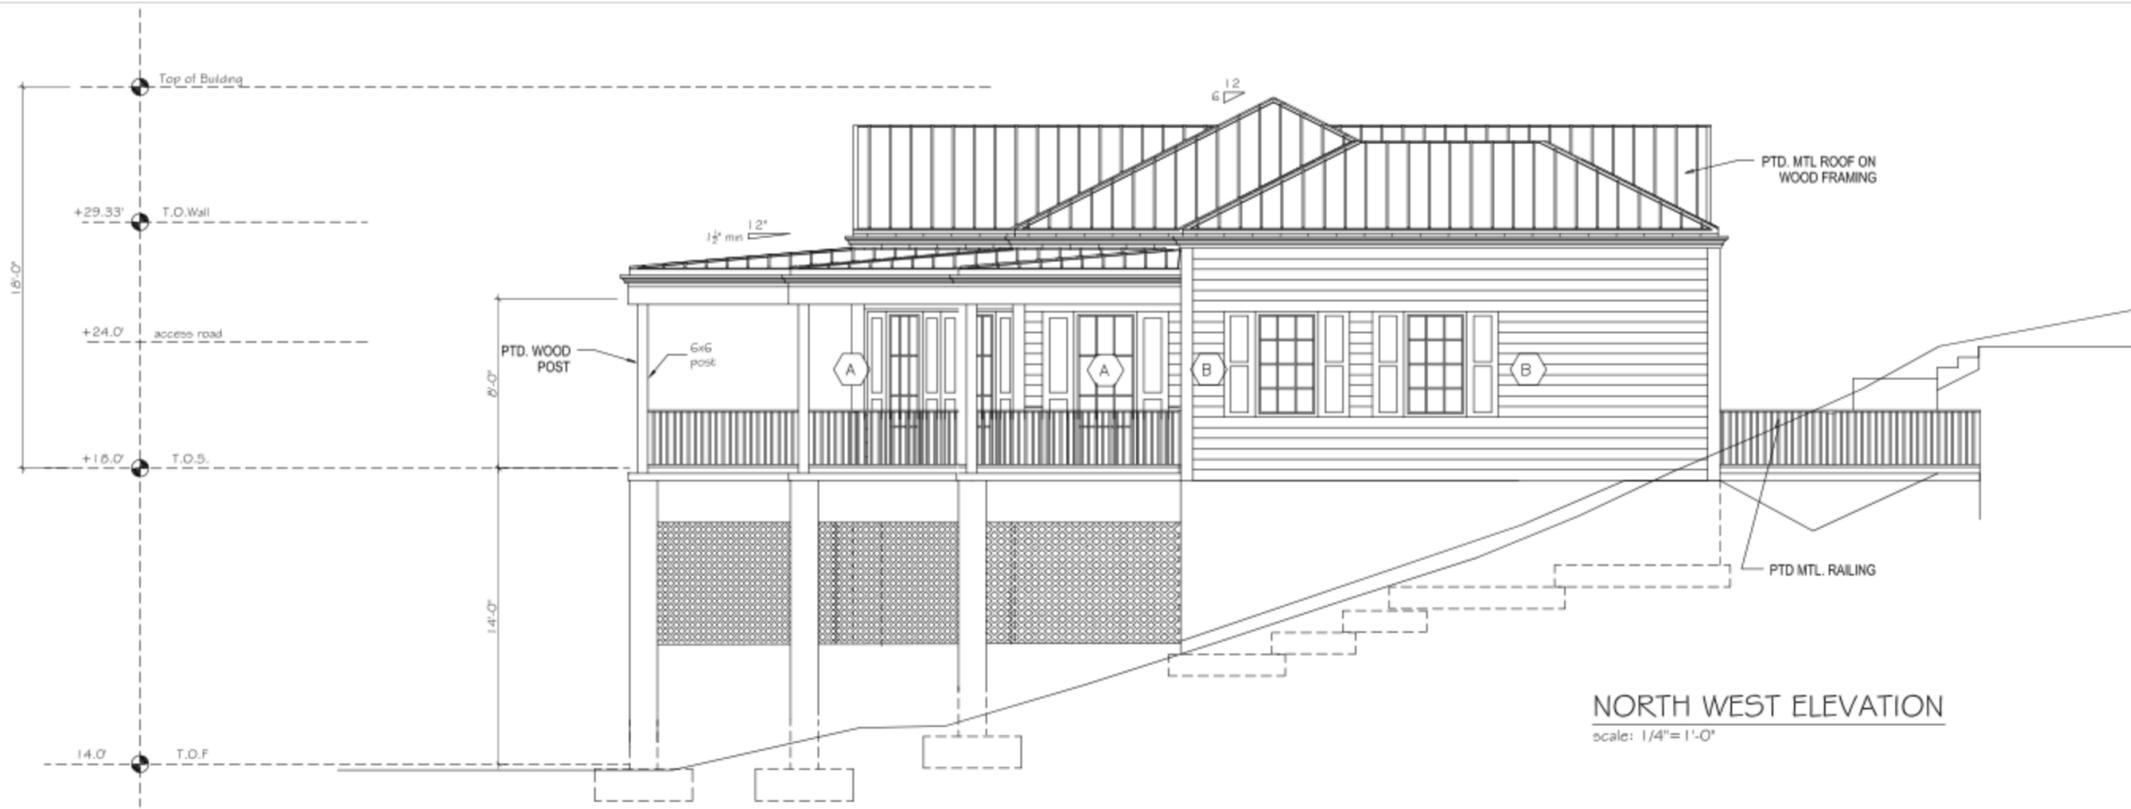


Written dimensions have precedence over scaled dimensions. Contractor shall verify and be responsible for all dimensions and conditions shown on the plans. Field verify all conditions prior to laying out or fabricating work. Bring to the Engineer's attention any deviation from designed conditions and field conditions prior to proceeding with any work and cooperate with Engineer to modify such conditions at no additional cost to the owner. Engineer or consultant. Shop drawings must be submitted to the Engineer and reviewed by the Engineer prior to ordering materials, fabrication and delivery to the site, unless otherwise provided for under the specific contractual agreement between the Engineer and Client. Paul Ferreras, PE expressly reserves its common law copyright and other property rights in these documents. These documents are not to be reproduced, changed or copied in any form or manner whatsoever, nor are they to be assigned to a third party without first obtaining the written permission and/or consent of Paul Ferreras, PE. In the event of unauthorized use of these documents by a third party, the third party shall hold Paul Ferreras, PE harmless and agrees to remunerate Paul Ferreras, PE for such use in an amount equal to the original fee for the original documents, plus legal fees, court costs, collection fees and other costs.

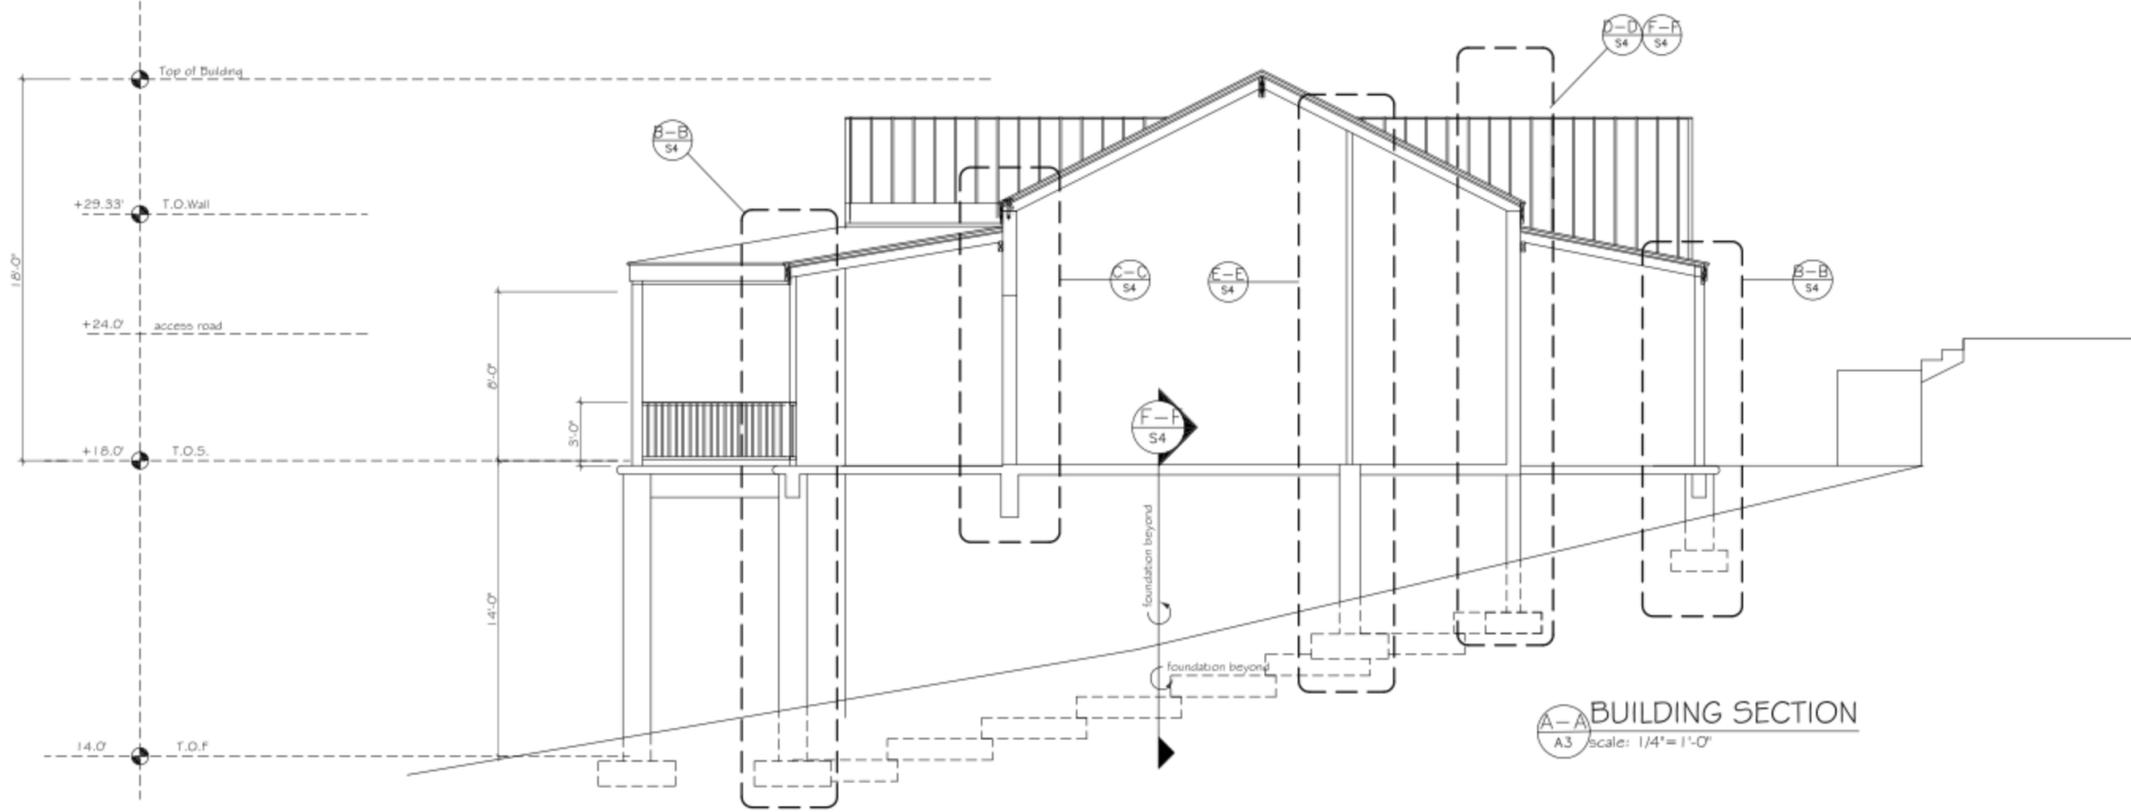

PROPERTY
 BUILDING ADDITION
 GUEST COTTAGE
 LITTLE ST. JAMES Isd.
 RED HOOK QUARTER
 ST. THOMAS-U.S. VIRGIN
 ISLANDS

ELEVATION & SECTION

REVISIONS		
No.	DESCRIPTION	DATE

PAUL FERRERAS, PE
 STRUCTURAL ENGINEER
 600122
 St. Thomas, USVI 00801
 Phone: [REDACTED]
 Fax: [REDACTED]
 NEW YORK LICENSE No 059450
 NEW JERSEY LICENSE GE 32649
 FLORIDA LICENSE No 56408
 VIRGIN ISLANDS LICENSE No 461E



ALL INFORMATION CONTAINED HEREIN IS THE PROPERTY OF PAUL FERRERAS. THE CONCEPTS, IDEAS, DESIGNS AND DETAILS AS SHOWN ON THE DOCUMENTS WERE CREATED, DEVELOPED AND PRESENTED FOR USE ON THE SPECIFIC PROJECT AND SHALL NOT BE REUSED FOR ANY PURPOSE WITHOUT EXPRESS WRITTEN CONSENT OF PAUL FERRERAS. THE OWNER SHALL BE PERMITTED TO RETAIN COPIES FOR REFERENCE PURPOSE ONLY.

DATE
 Nov. 10th, 2011
 SCALE
 As Noted
A3
 5 OF 10