



Sketch Number - Option A, lower level

**Gensler**

Project	Little St. James	Project Number	05.7112.000
Description	Lower Level / Pool Level	Issue/Rev	Issue for Review
Prepared by	Scale 1/16"=1'-0"	Date	December 14, 2010

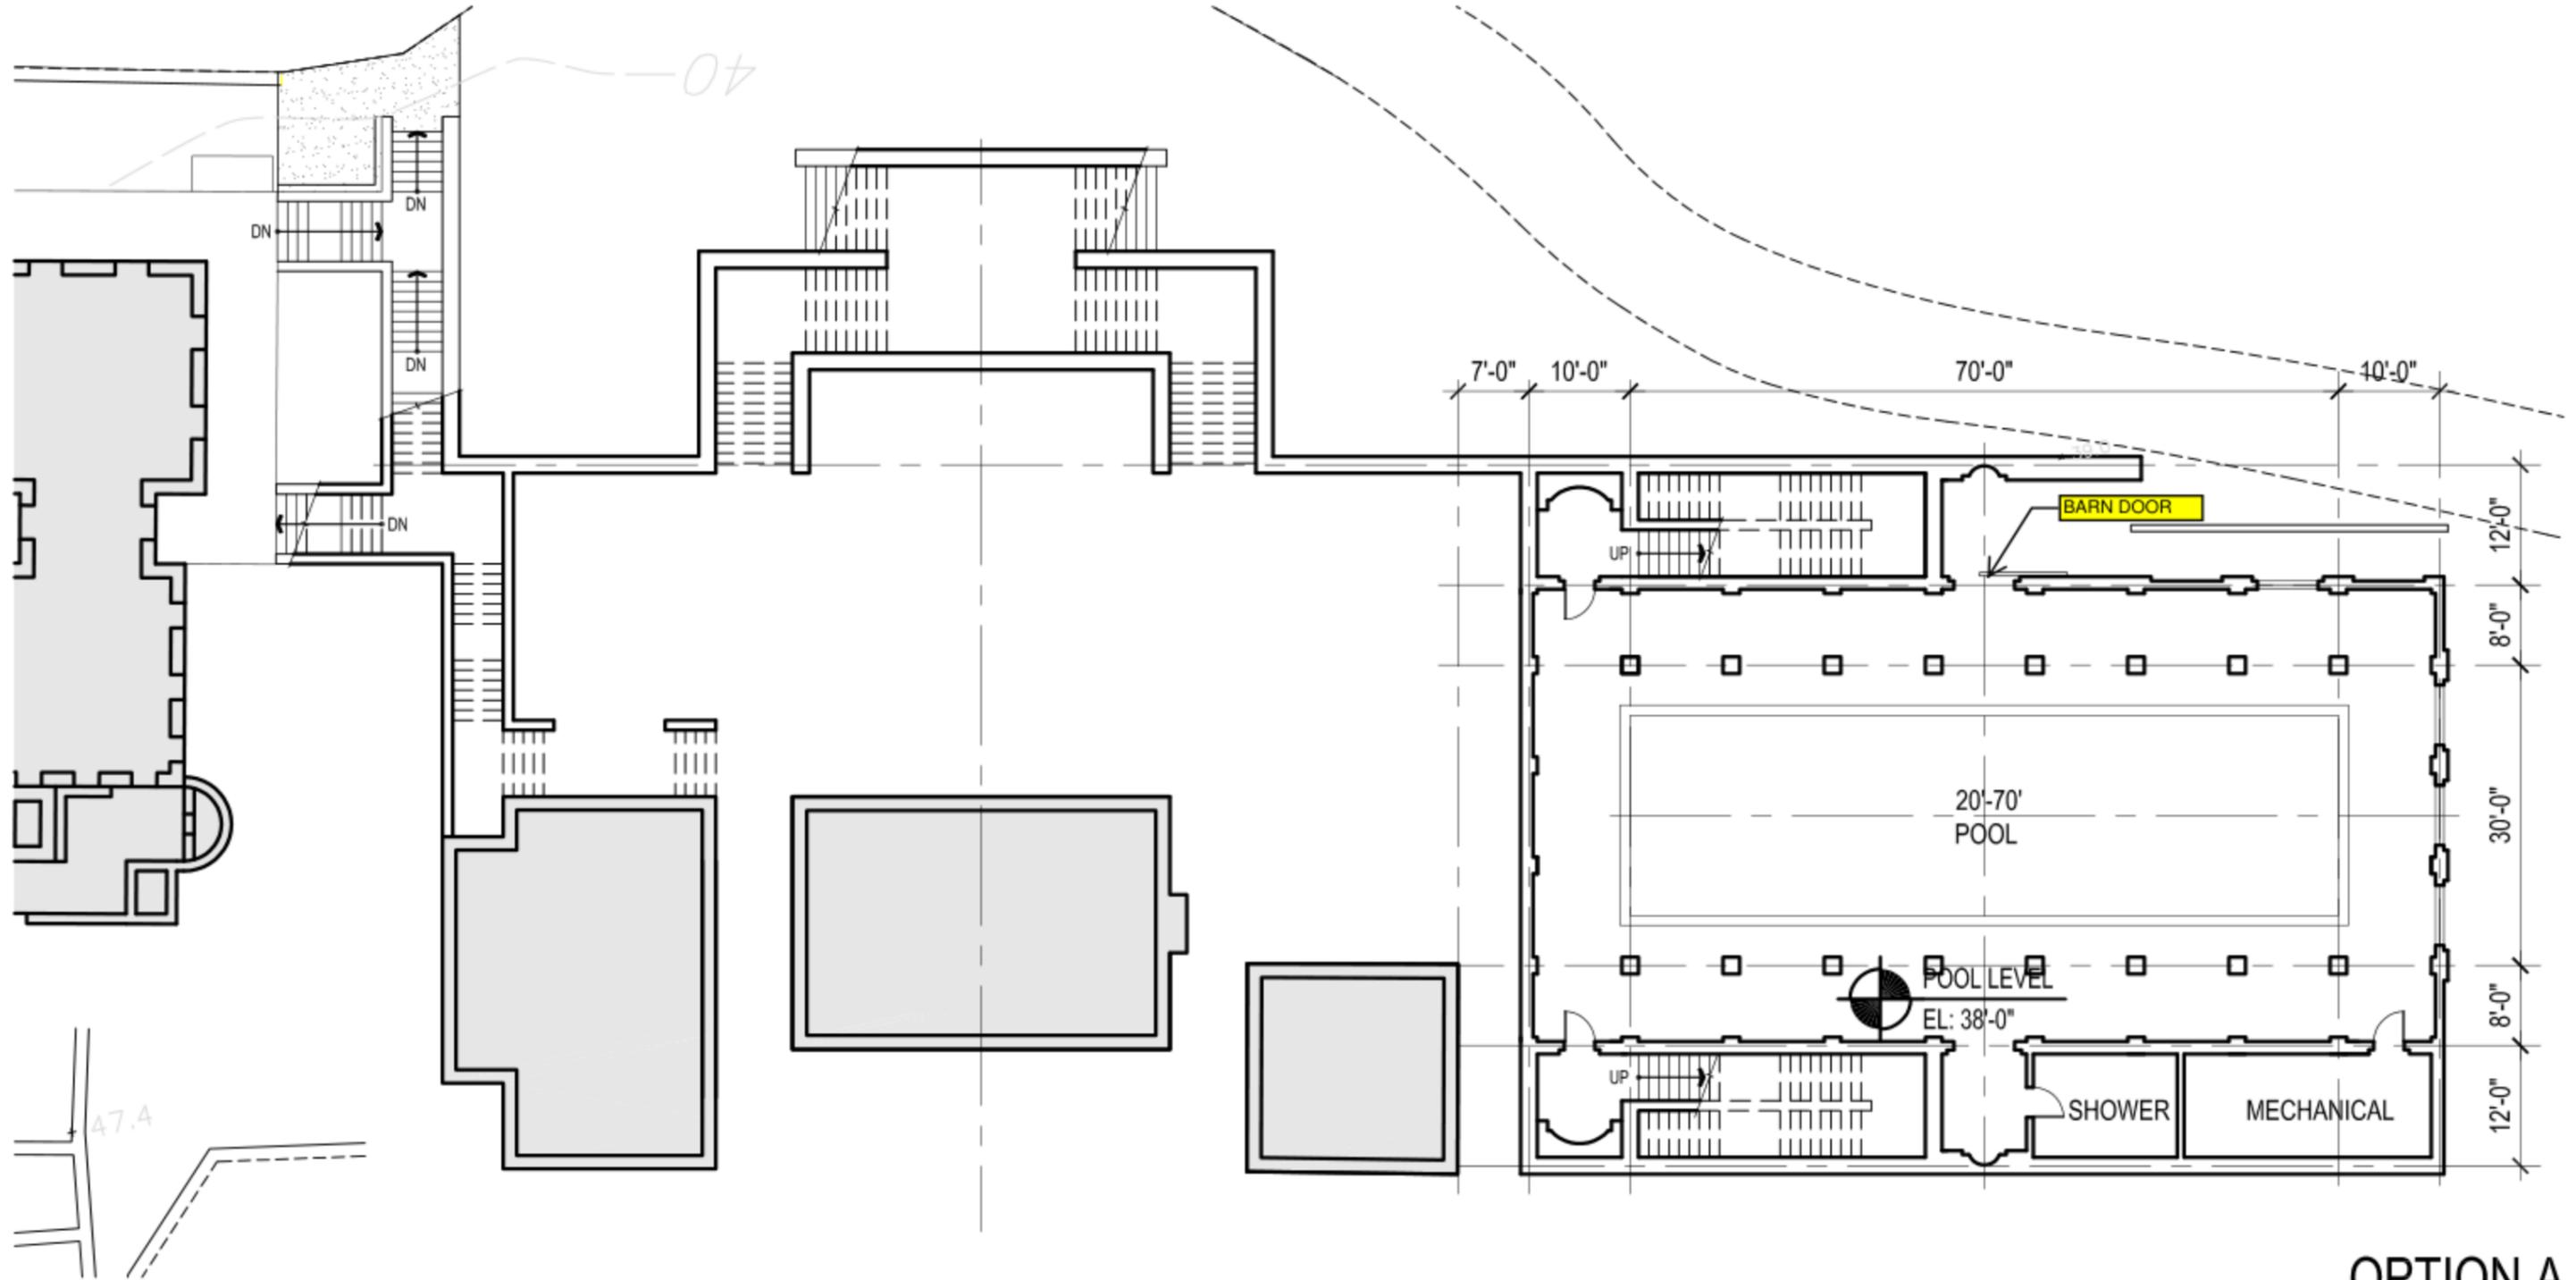

**OPTION A**

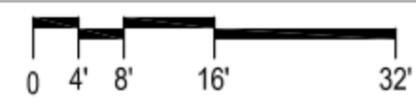

Santa Monica  
 2500 Broadway  
 Suite 300  
 California 90404  
 Tel: [Redacted]  
 Fax: [Redacted]