


**NOTES**  
 PROPOSED  
 MATERIALITY:  
 LIGHT OAK

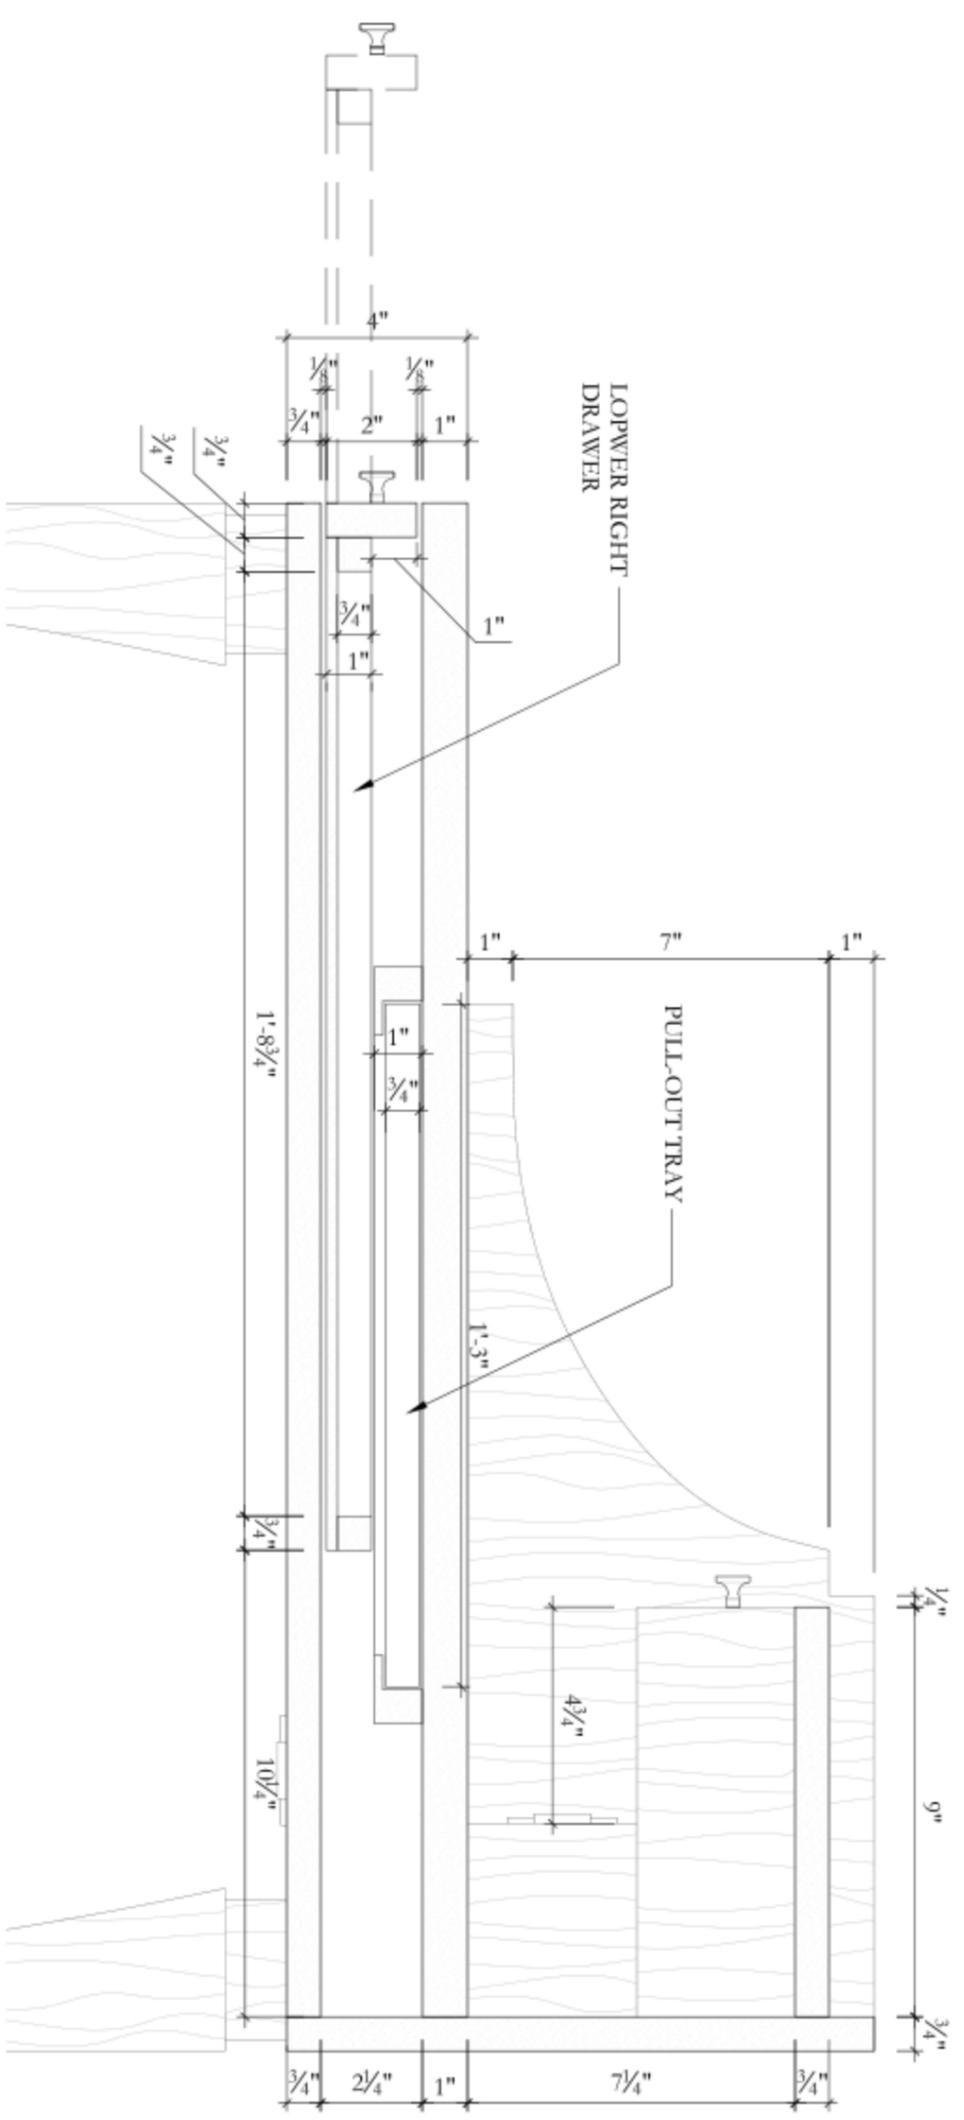

**1**  
 CUSTOM DESK CROSS SECTION  
 3" = 1'-0"



**MOLYNEUX**  
 720 EAST 14th AVENUE, SUITE 1000, DENVER, CO 80202

**LSJ Office Pavilion**

Project No: 01001  
 Date: MAY 19, 2011

SARAH'S OFFICE  
 CUSTOM DESK  
 01 SK-7