


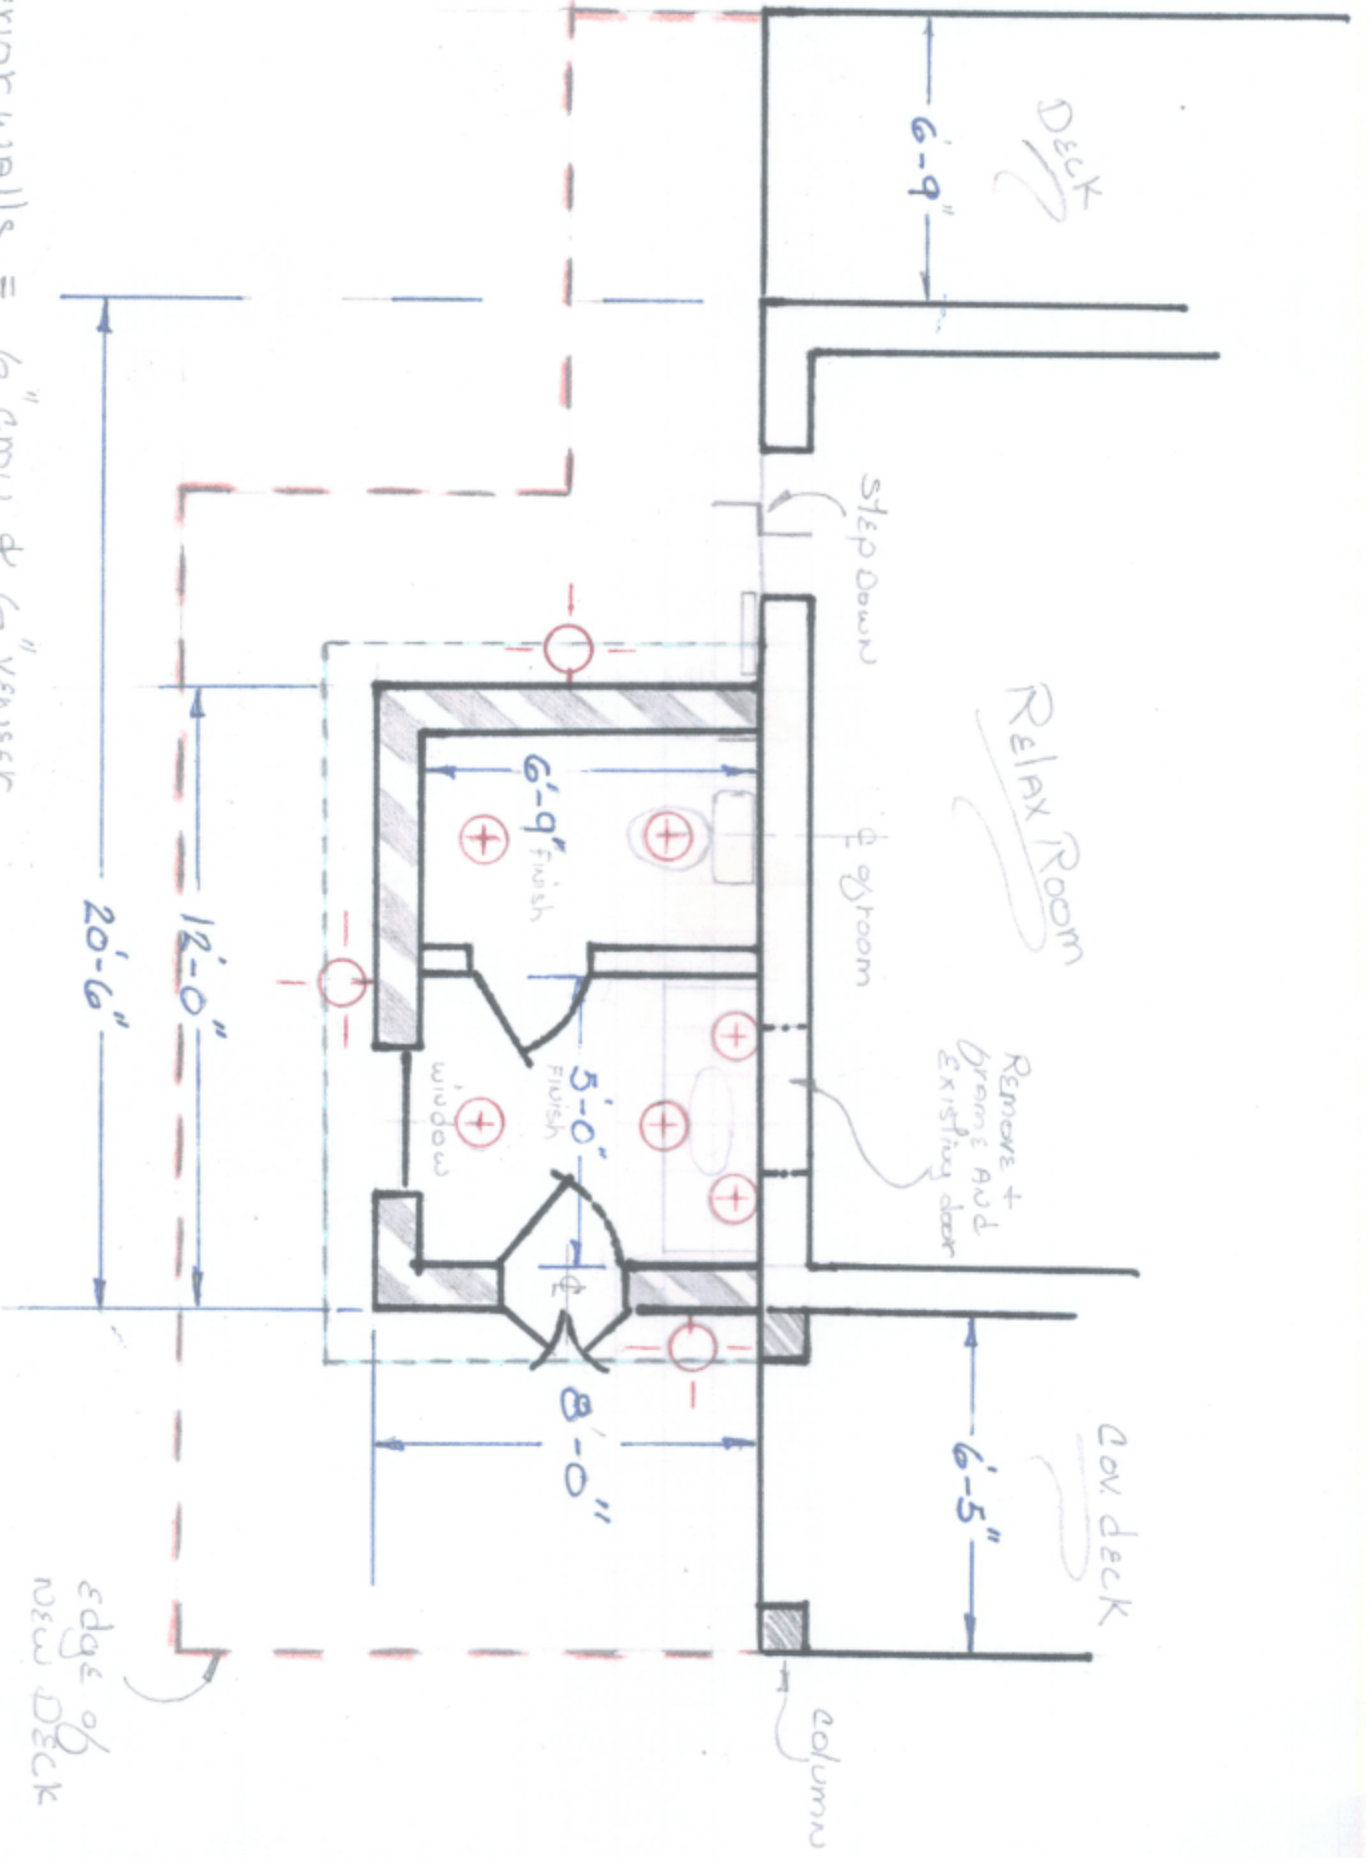

exterior walls = 6" cmu & 6" veneer  
 interior wall = 2" x 4" + Durarock plaster