


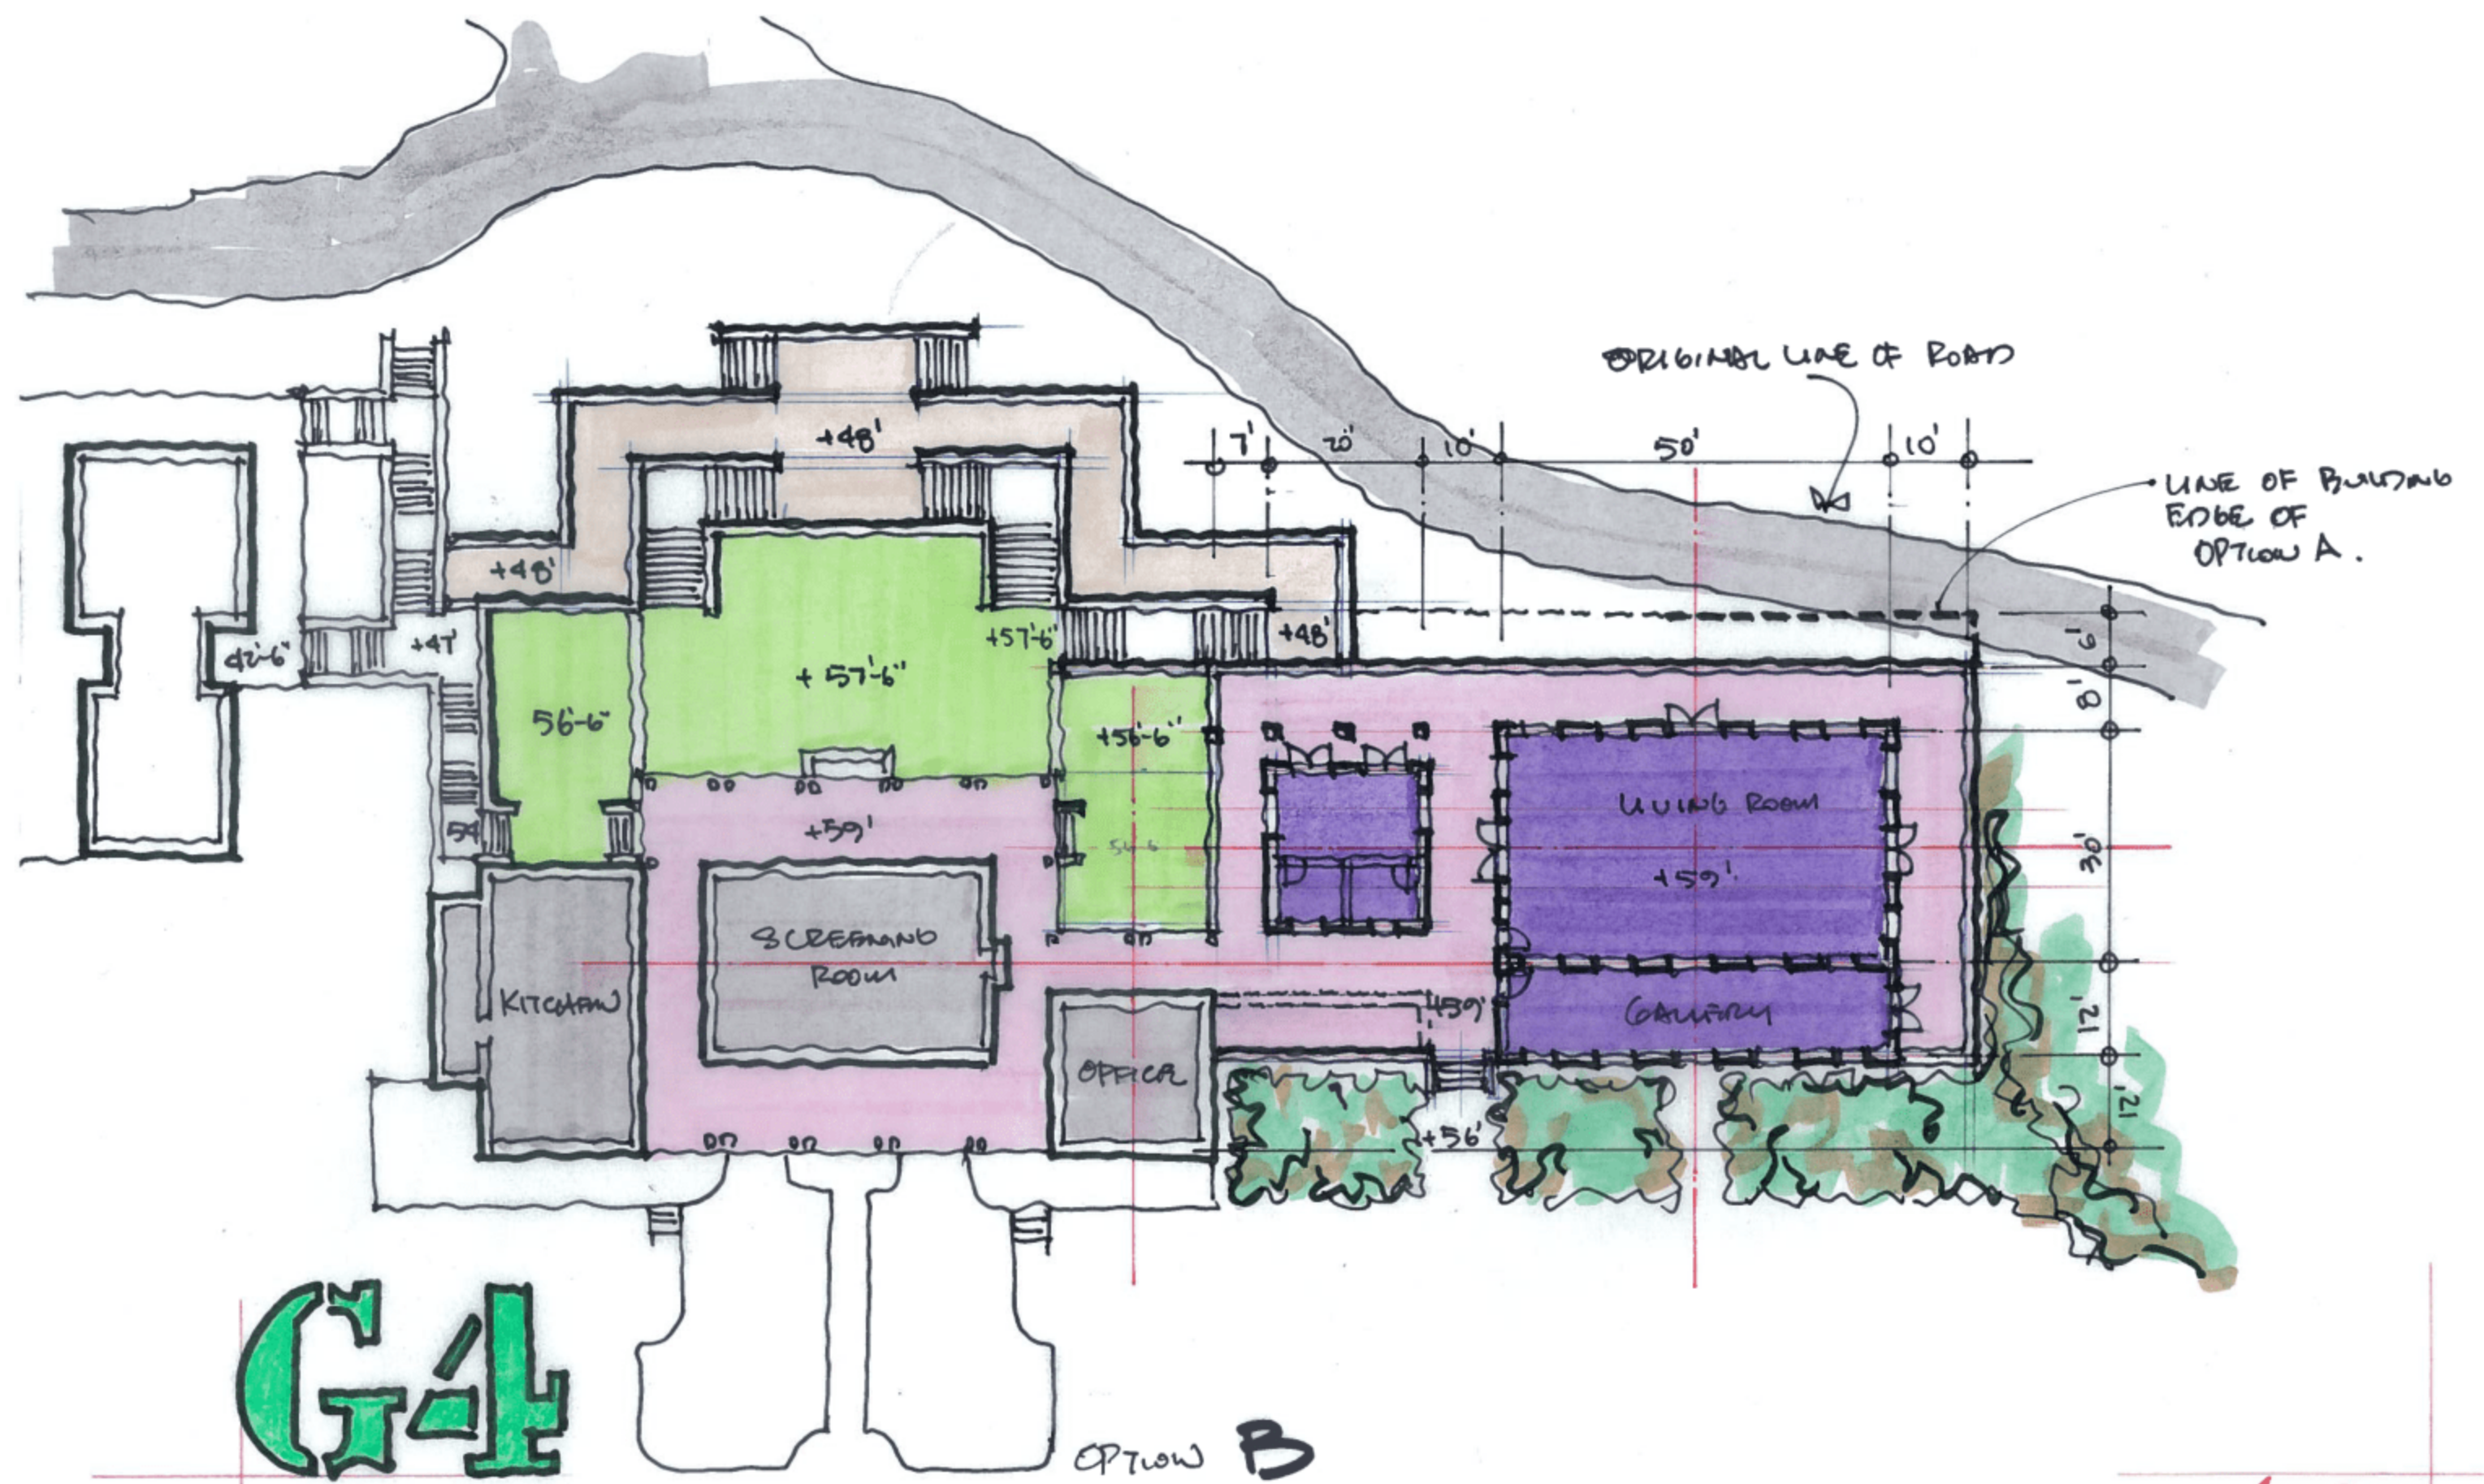

G4

EPSTEIN RESIDENCE

LIVING ROOM / POOL PLANNING
1" = 20'-0"

0 5 10' 20' N

CONFIDENTIAL

J. SUE 12/29/10