

From: Sarah K <[REDACTED]>

To: Jeffrey Epstein <jeevacation@gmail.com>

Subject: Fwd: Vienna real estates information and offers part 6

Date: Fri, 29 Apr 2011 16:51:23 +0000

Attachments: Anbot_Kauf_Gußhausstraße_3_W_=?ISO-8859-1?Q?ien_1040_Jeffrey_Epstein.pdf?=
Baubewilligung.pdf; AGB_Kauf.pdf

Inline-Images: Legende.jpg; Tiefparterre.jpg; EG.JPG; 1.OG.JPG; 2.OG.JPG; 3.OG.JPG; 4.OG.JPG;
5.OG.JPG; DG.JPG

Begin forwarded message:

From: Markus Schafroth <sm@mm-immo.at>

Date: April 28, 2011 8:45:07 AM GMT-04:00

To: Sarah K <[REDACTED]>

Cc: "[REDACTED]" <[REDACTED]>, Andrea Pfanzerter <[REDACTED]>

Subject: Vienna real estates information and offers part 6

Dear Jeffrey!

Dear Sarah!

Enclosed you will find an offer and some basic information, about a representative building which has to be renovated.

For any further information, please don't hesitate to call me +4 [REDACTED]

Best regards

Markus

Markus Schafroth

Mautner Markhof Immobilien

Schubertgasse 13 Top 5

A- 1090 Wien

www.mm-immo.at

sm@mm-immo.at

Tel: +43 1 47 00 911

Fax: + 43 1 47 00 911 - 4

Mobil + 43 676 341 86 91

Von: Sarah K [mailto:]
Gesendet: Mittwoch, 27. April 2011 17:26
An: Markus Schafroth
Betreff: Re: original plan Schottenring 21 part 4

Thank you Markus! I have printed them all and given to Jeffrey.

On Apr 26, 2011, at 8:24 AM, Markus Schafroth wrote:

Dear Sarah!

Final part - part 4

Please let me know if you have got all of them

Best regards

Markus

Markus Schafroth

Mautner Markhof Immobilien

Schubertgasse 13 Top 5

A- 1090 Wien

www.mm-immo.at

sm@mm-immo.at

Tel: +

Fax: +

<Pläne 1-5.jpg><Pläne 1-5 Plan des Hauses Fassade.jpg><Pläne 1-5 Plan des Hauses Fassade2.jpg><Pläne 1-5 Plan des Hauses Fassade3.jpg><Pläne 1-5 Plan des Hauses Fassade4.jpg>






Legende:

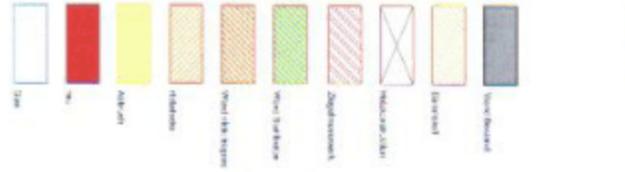

Anmerkung:
 unter 1010 Wien

C-QUADRAT Investment AG
 Stubenring 2
 1010 Wien

C-QUADRAT Investment AG
 Stubenring 2
 1010 Wien

EINREICHPLAN

Bauliche Änderungen und Instandsetzungsarbeiten sowie
 Dachgeschossbau in einem bestehenden Bürogebäude
 Gusshausstrasse 3, 1040 Wien


KG 01011 Wieden, EZ 1280 Gahr. 20/13

Architekt: DI BEATE LECHNER

1010 Wien


Grundriss Erdgeschoss — 1:100

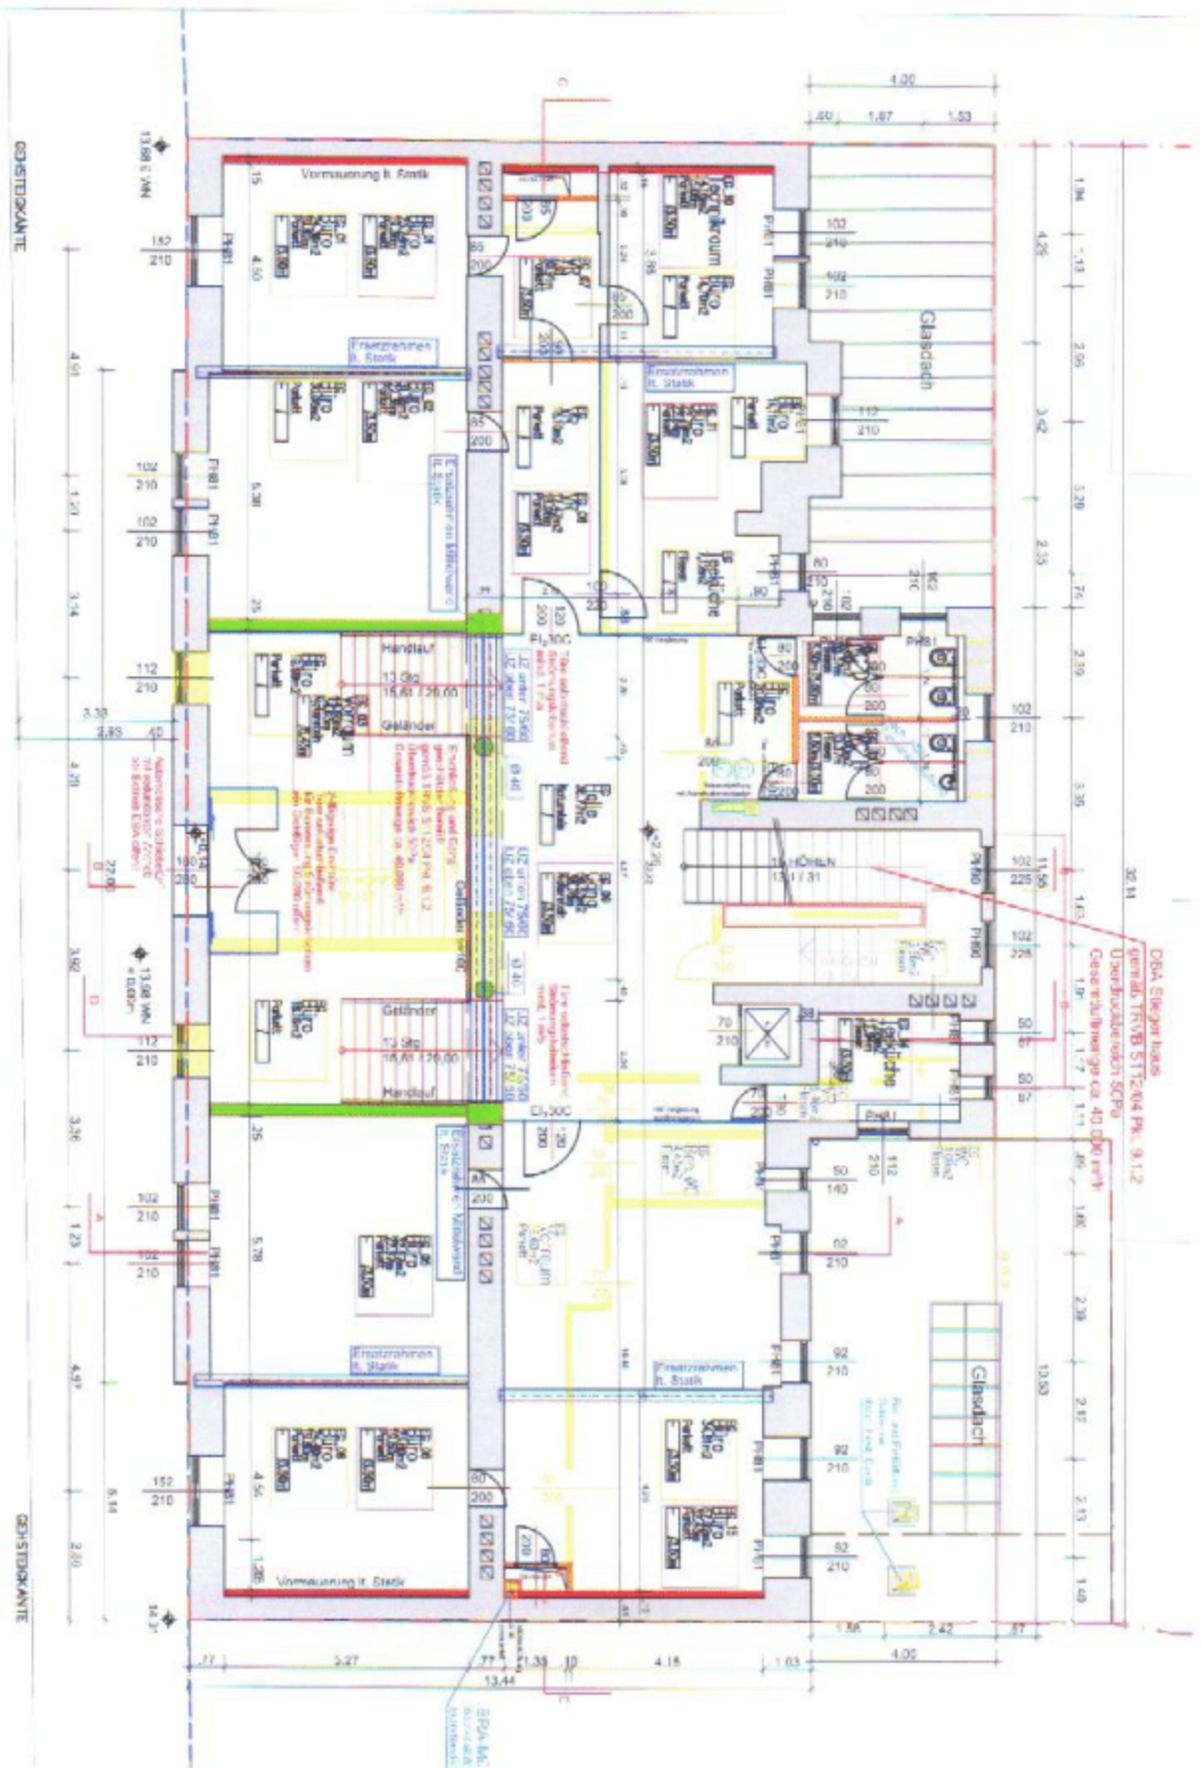


DBA Steigerhaus
gemäß TSOB S15:04 Pl. 9-12

 30.1.14

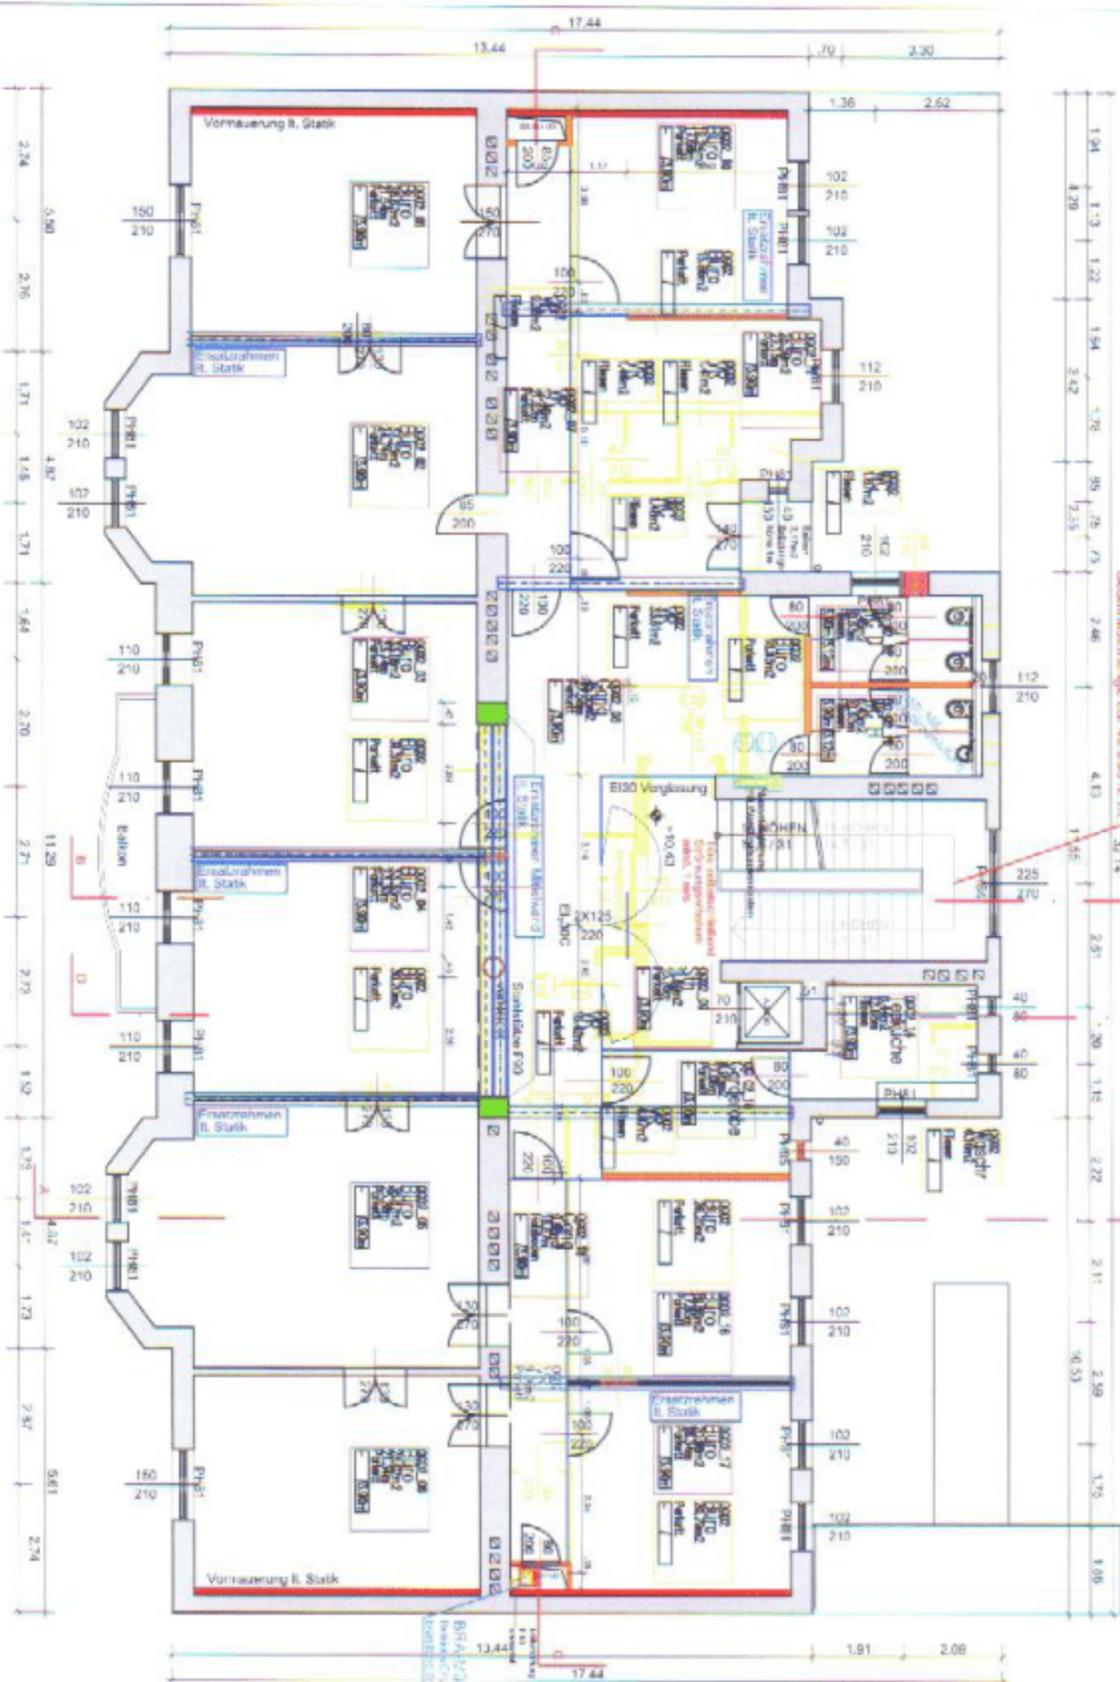

Grundriss 2. Obergeschoss — m 1:100

Grundriss 3 Obergeschoss - m 1:100

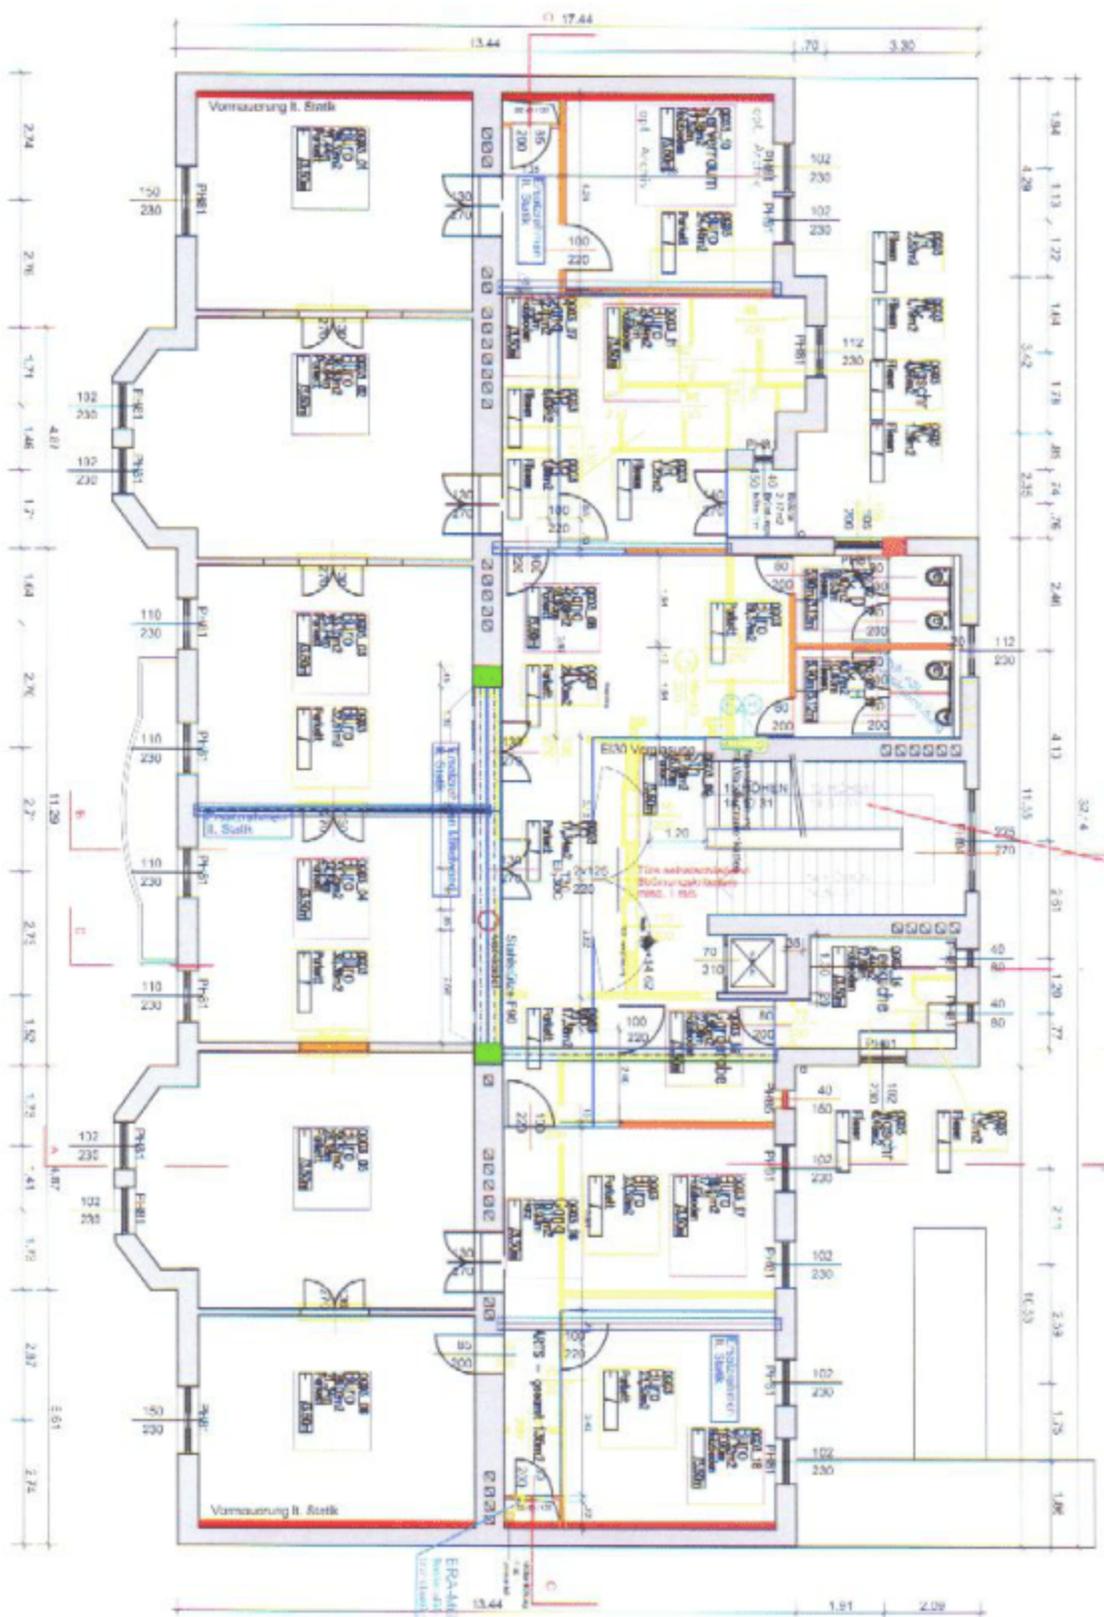

gemäß TRAVB S11204 Pkt. 9.1.2

